
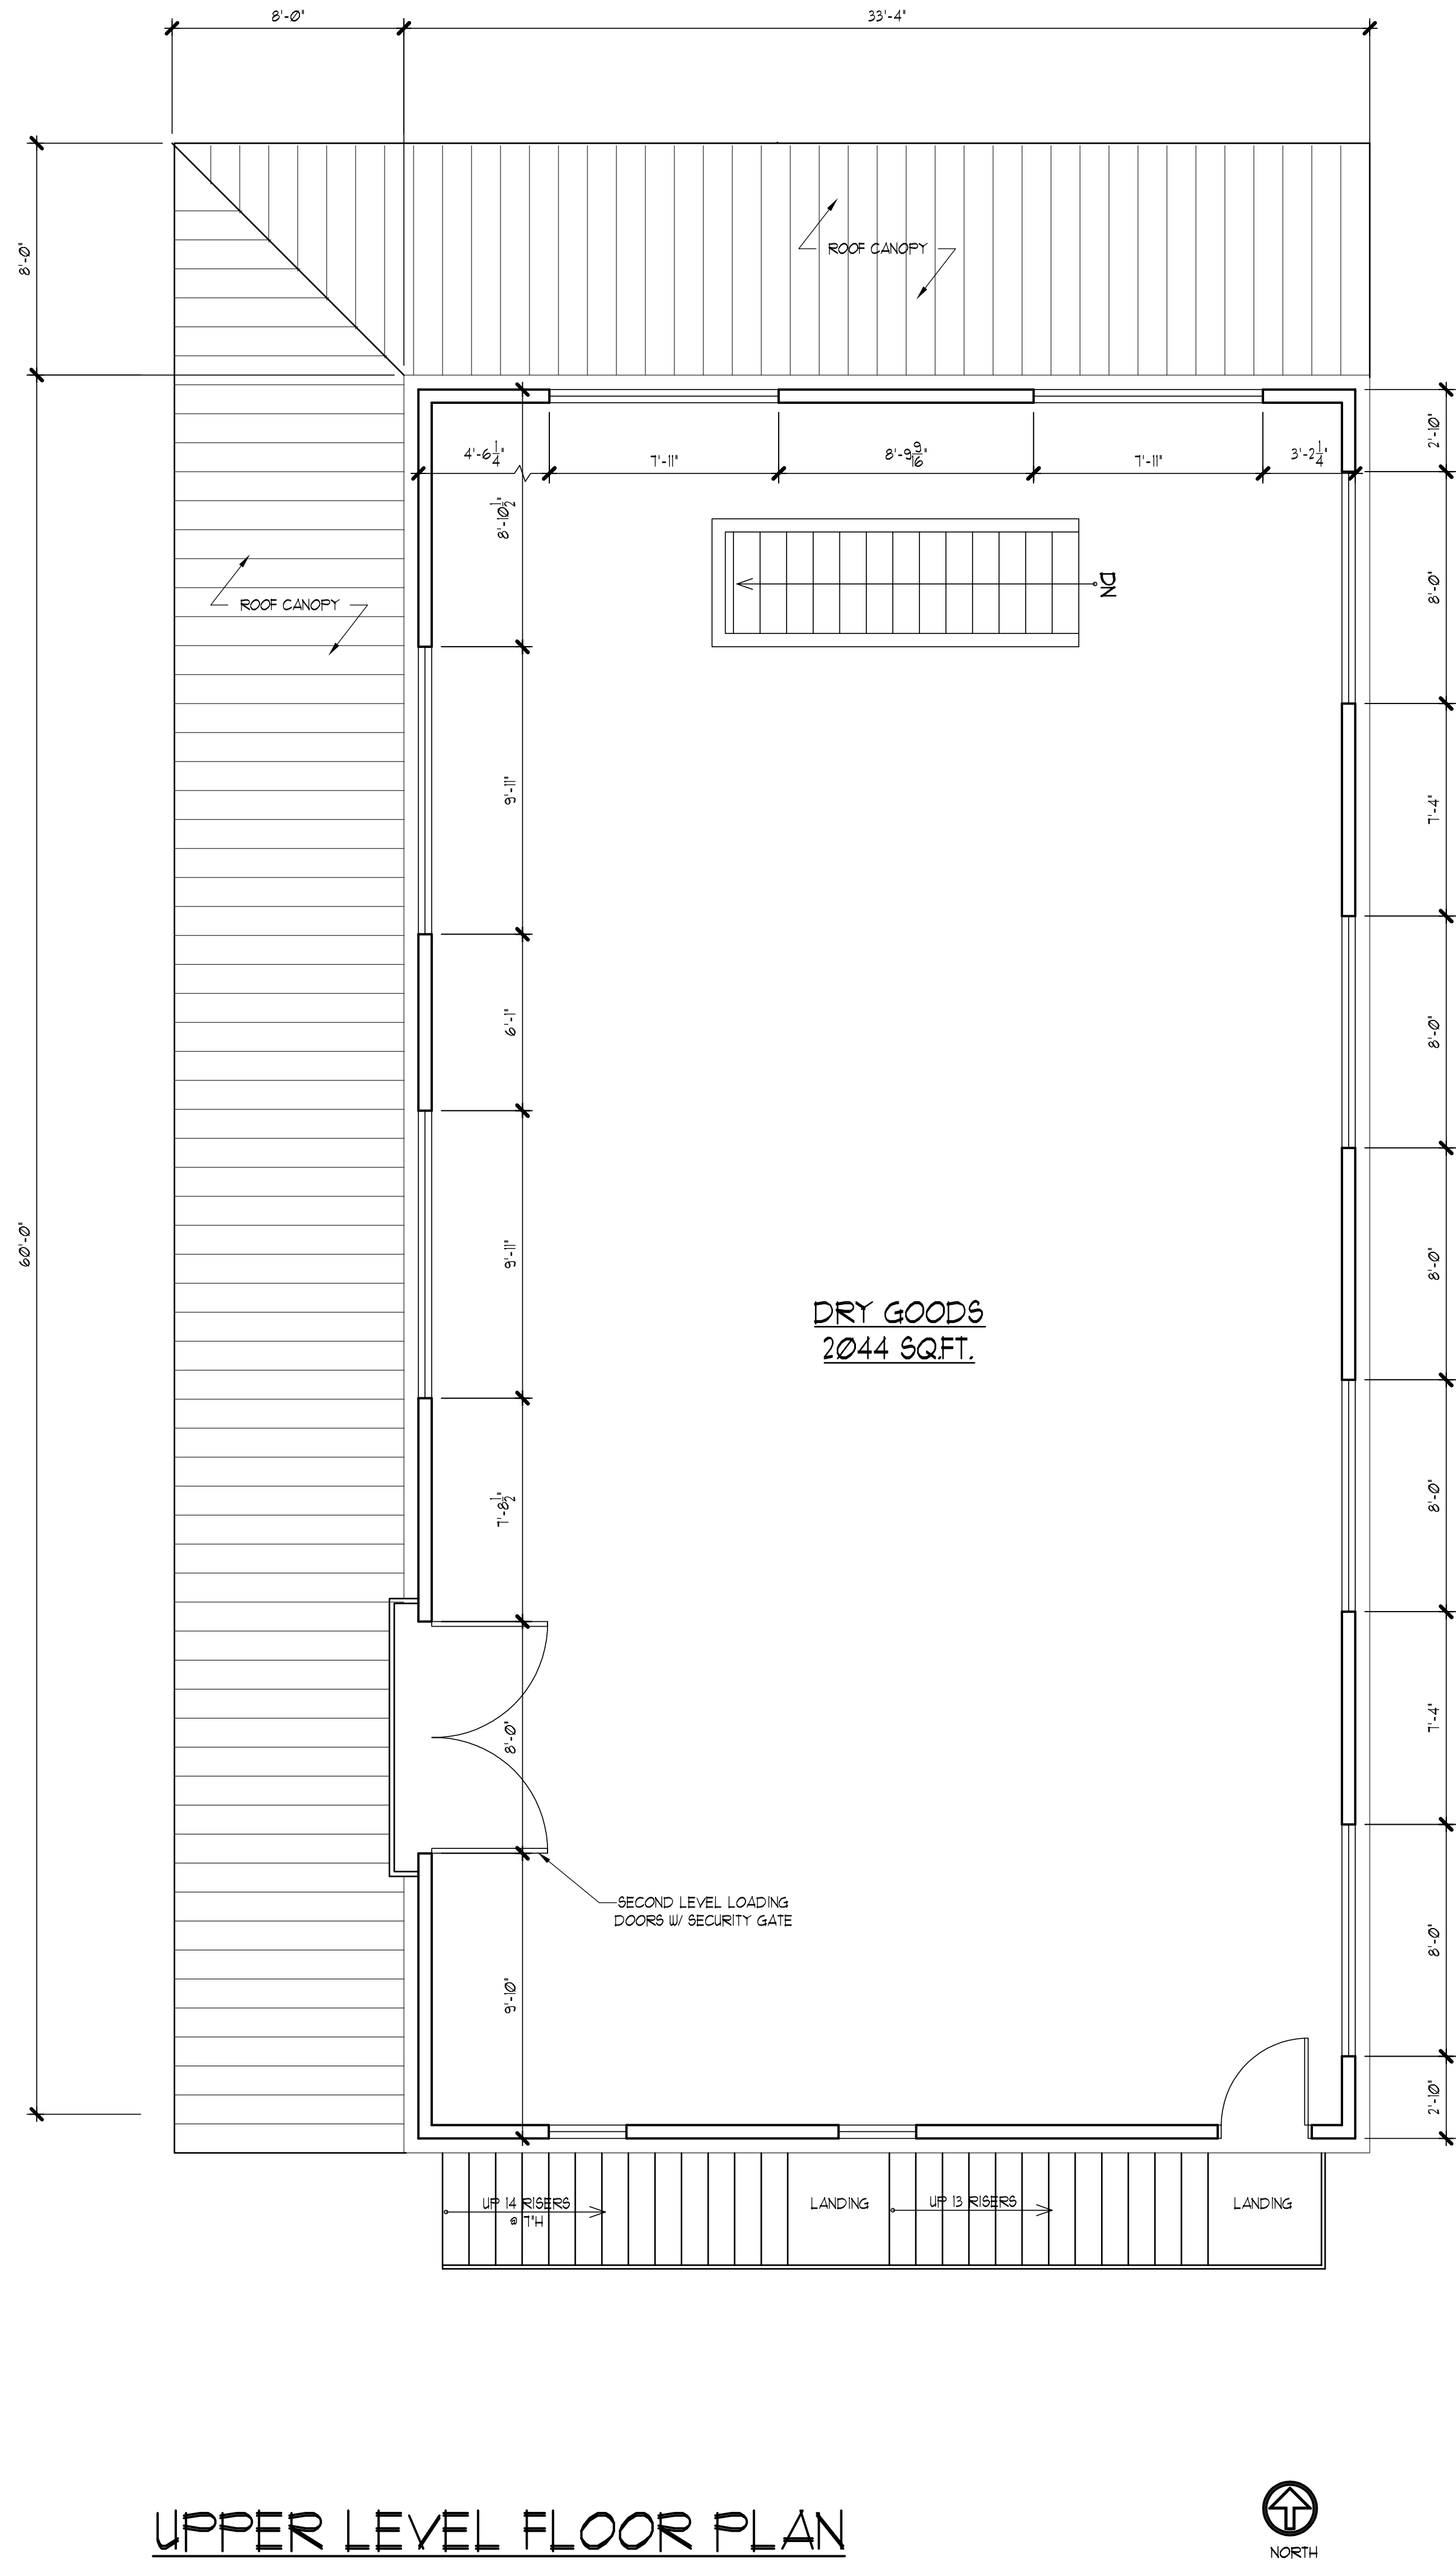


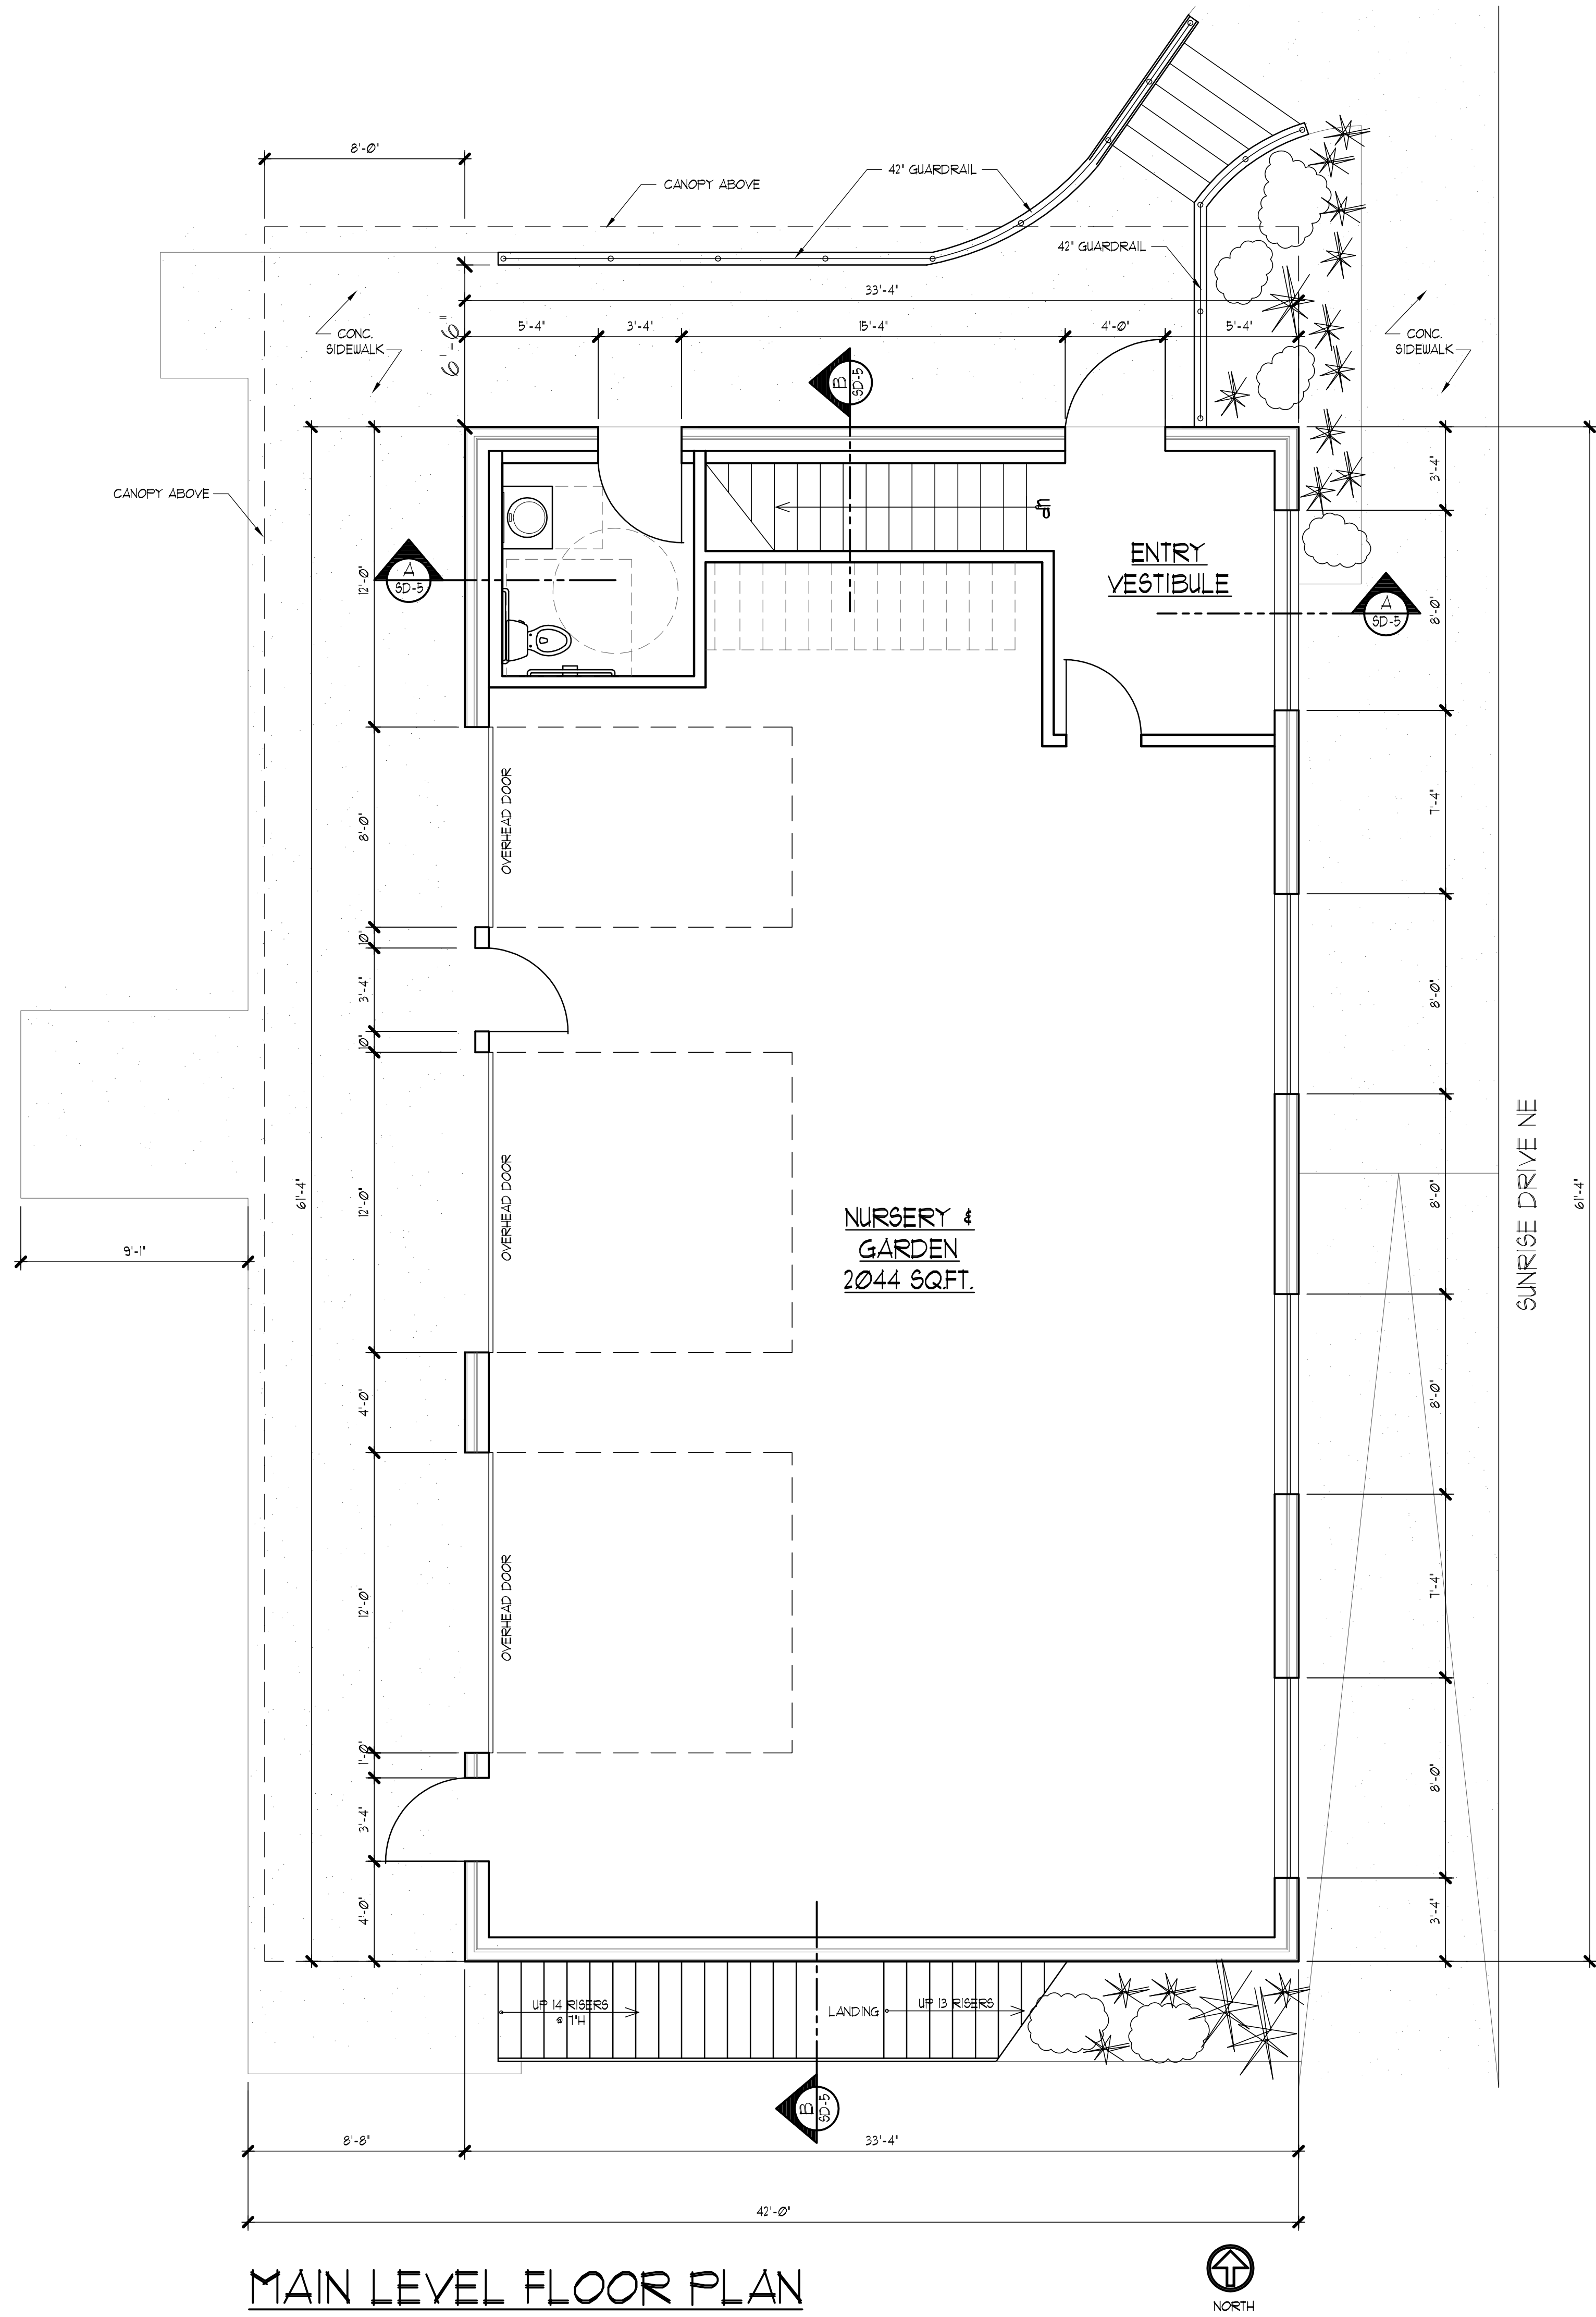

595 Madison Ave N
Bainbridge Island
Washington 98110
T: 206.842.9993
F: 206.842.9666
www.johnsquared.com

JOHNSON SQUARED
ARCHITECTURE + PLANNING

7532
REGISTERED
ARCHITECT
DAVID JOHNSON
STATE OF WASHINGTON

This document is the property of Johnson Squared Architecture + Planning. It is to be used for the project and site only. No other use of this document is permitted without the written consent of Johnson Squared Architecture + Planning. The architect and subcontractors shall check and verify all dimensions and notes prior to start of project construction.

Drawn By	RLB III	Date	07/12/2011
Checked By	DJ	Date	09/10/2011
Approved For Owner		By and Date	

Revisions	No.	By	Date	Description
1	RLB III	MARCH 07, 2011	PRE-APPLICATION CONFERENCE	
2	RLB III	DEC 13, 2011	SITE PLAN + DESIGN REVIEW	

Project: No: 17-741
BAY HAY AND FEED BARN
10355 NE VALLEY RD
BAINBRIDGE ISLAND, WA

Owner:
ROLLING BAY RENTALS LLC
PO BOX 4691
ROLLING BAY, WA 98061

Scale: 1/4" = 10' UNO.

Sheet Title:
FLOOR PLANS

Sheet No:
SD-3