


SITE PLAN - BARGE LANDING AREA
 SCALE: 1"=30'

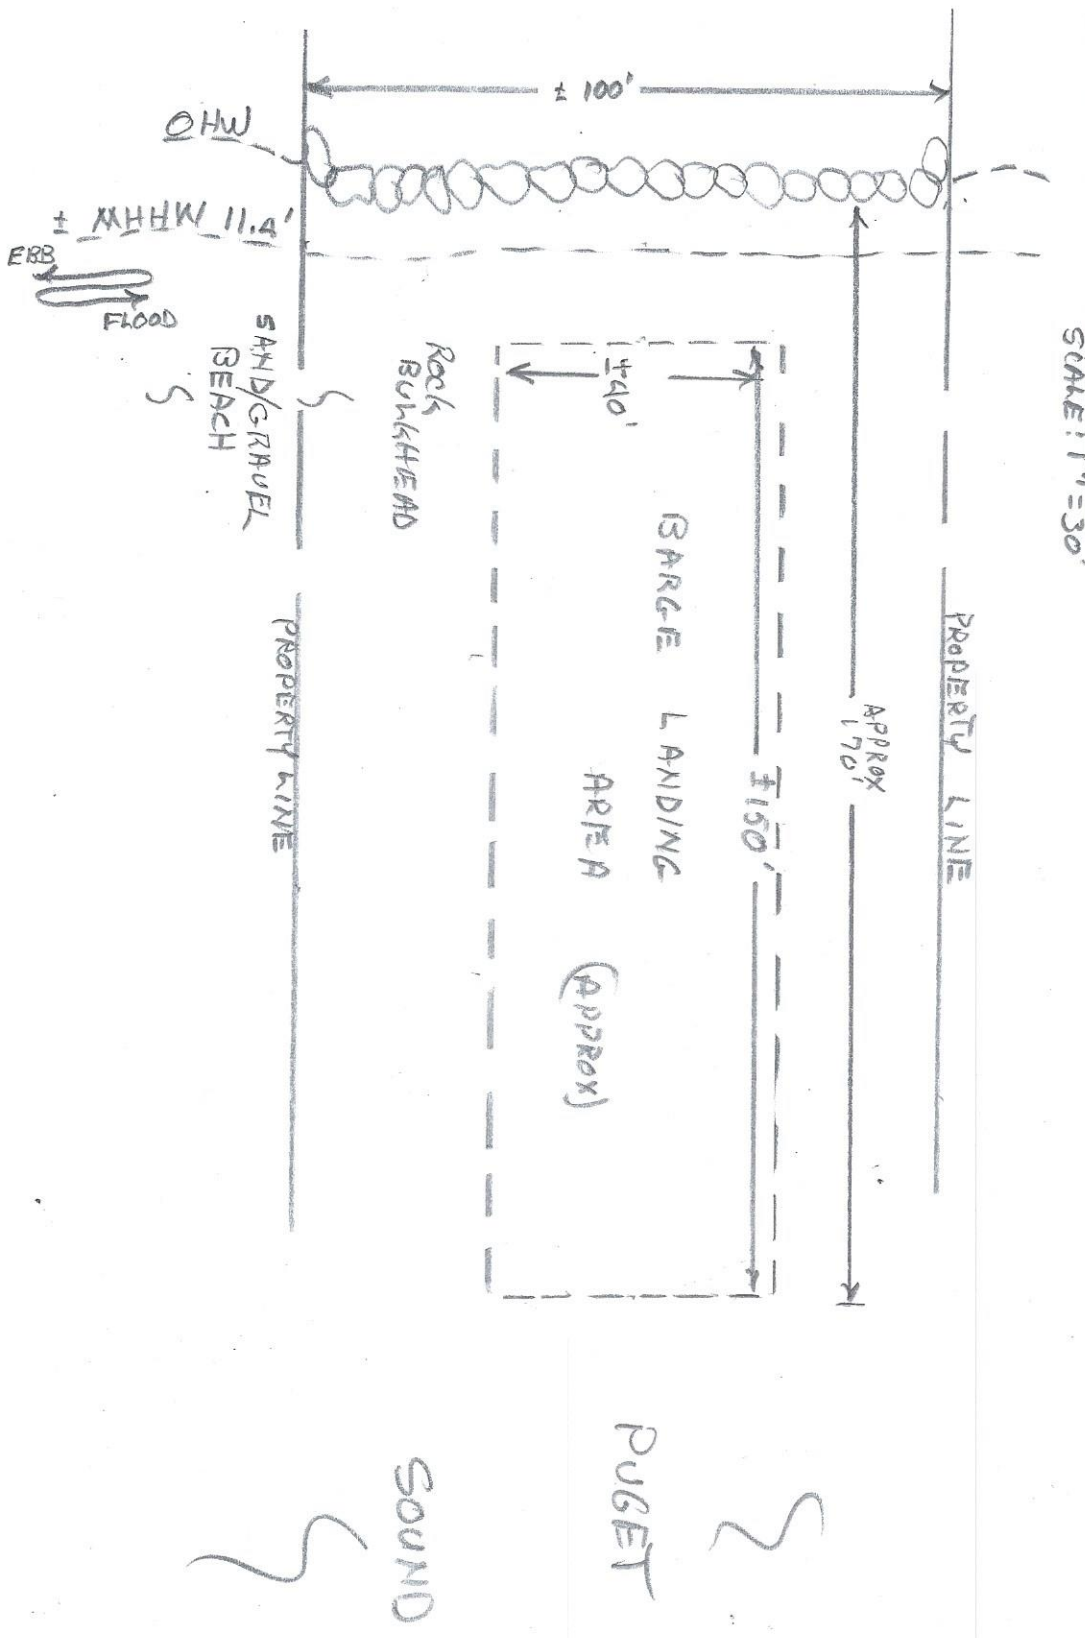

PROJECT: BARGING PLAN

FOR: STEPHEN SMITH

BY: Sealevel Bulkhead Builders
 PO Box 375 Kingston Wa.

10654 NE MANOR LN
 BAINBRIDGE ISLAND WA 98110
 SCALE: 1"=30'
 DATE: 6/17/20
 DRAWN BY: WWP
 REVISED: 1/1
 DRAWING NUMBER