

Harrison Test Fit

Street Name and Number

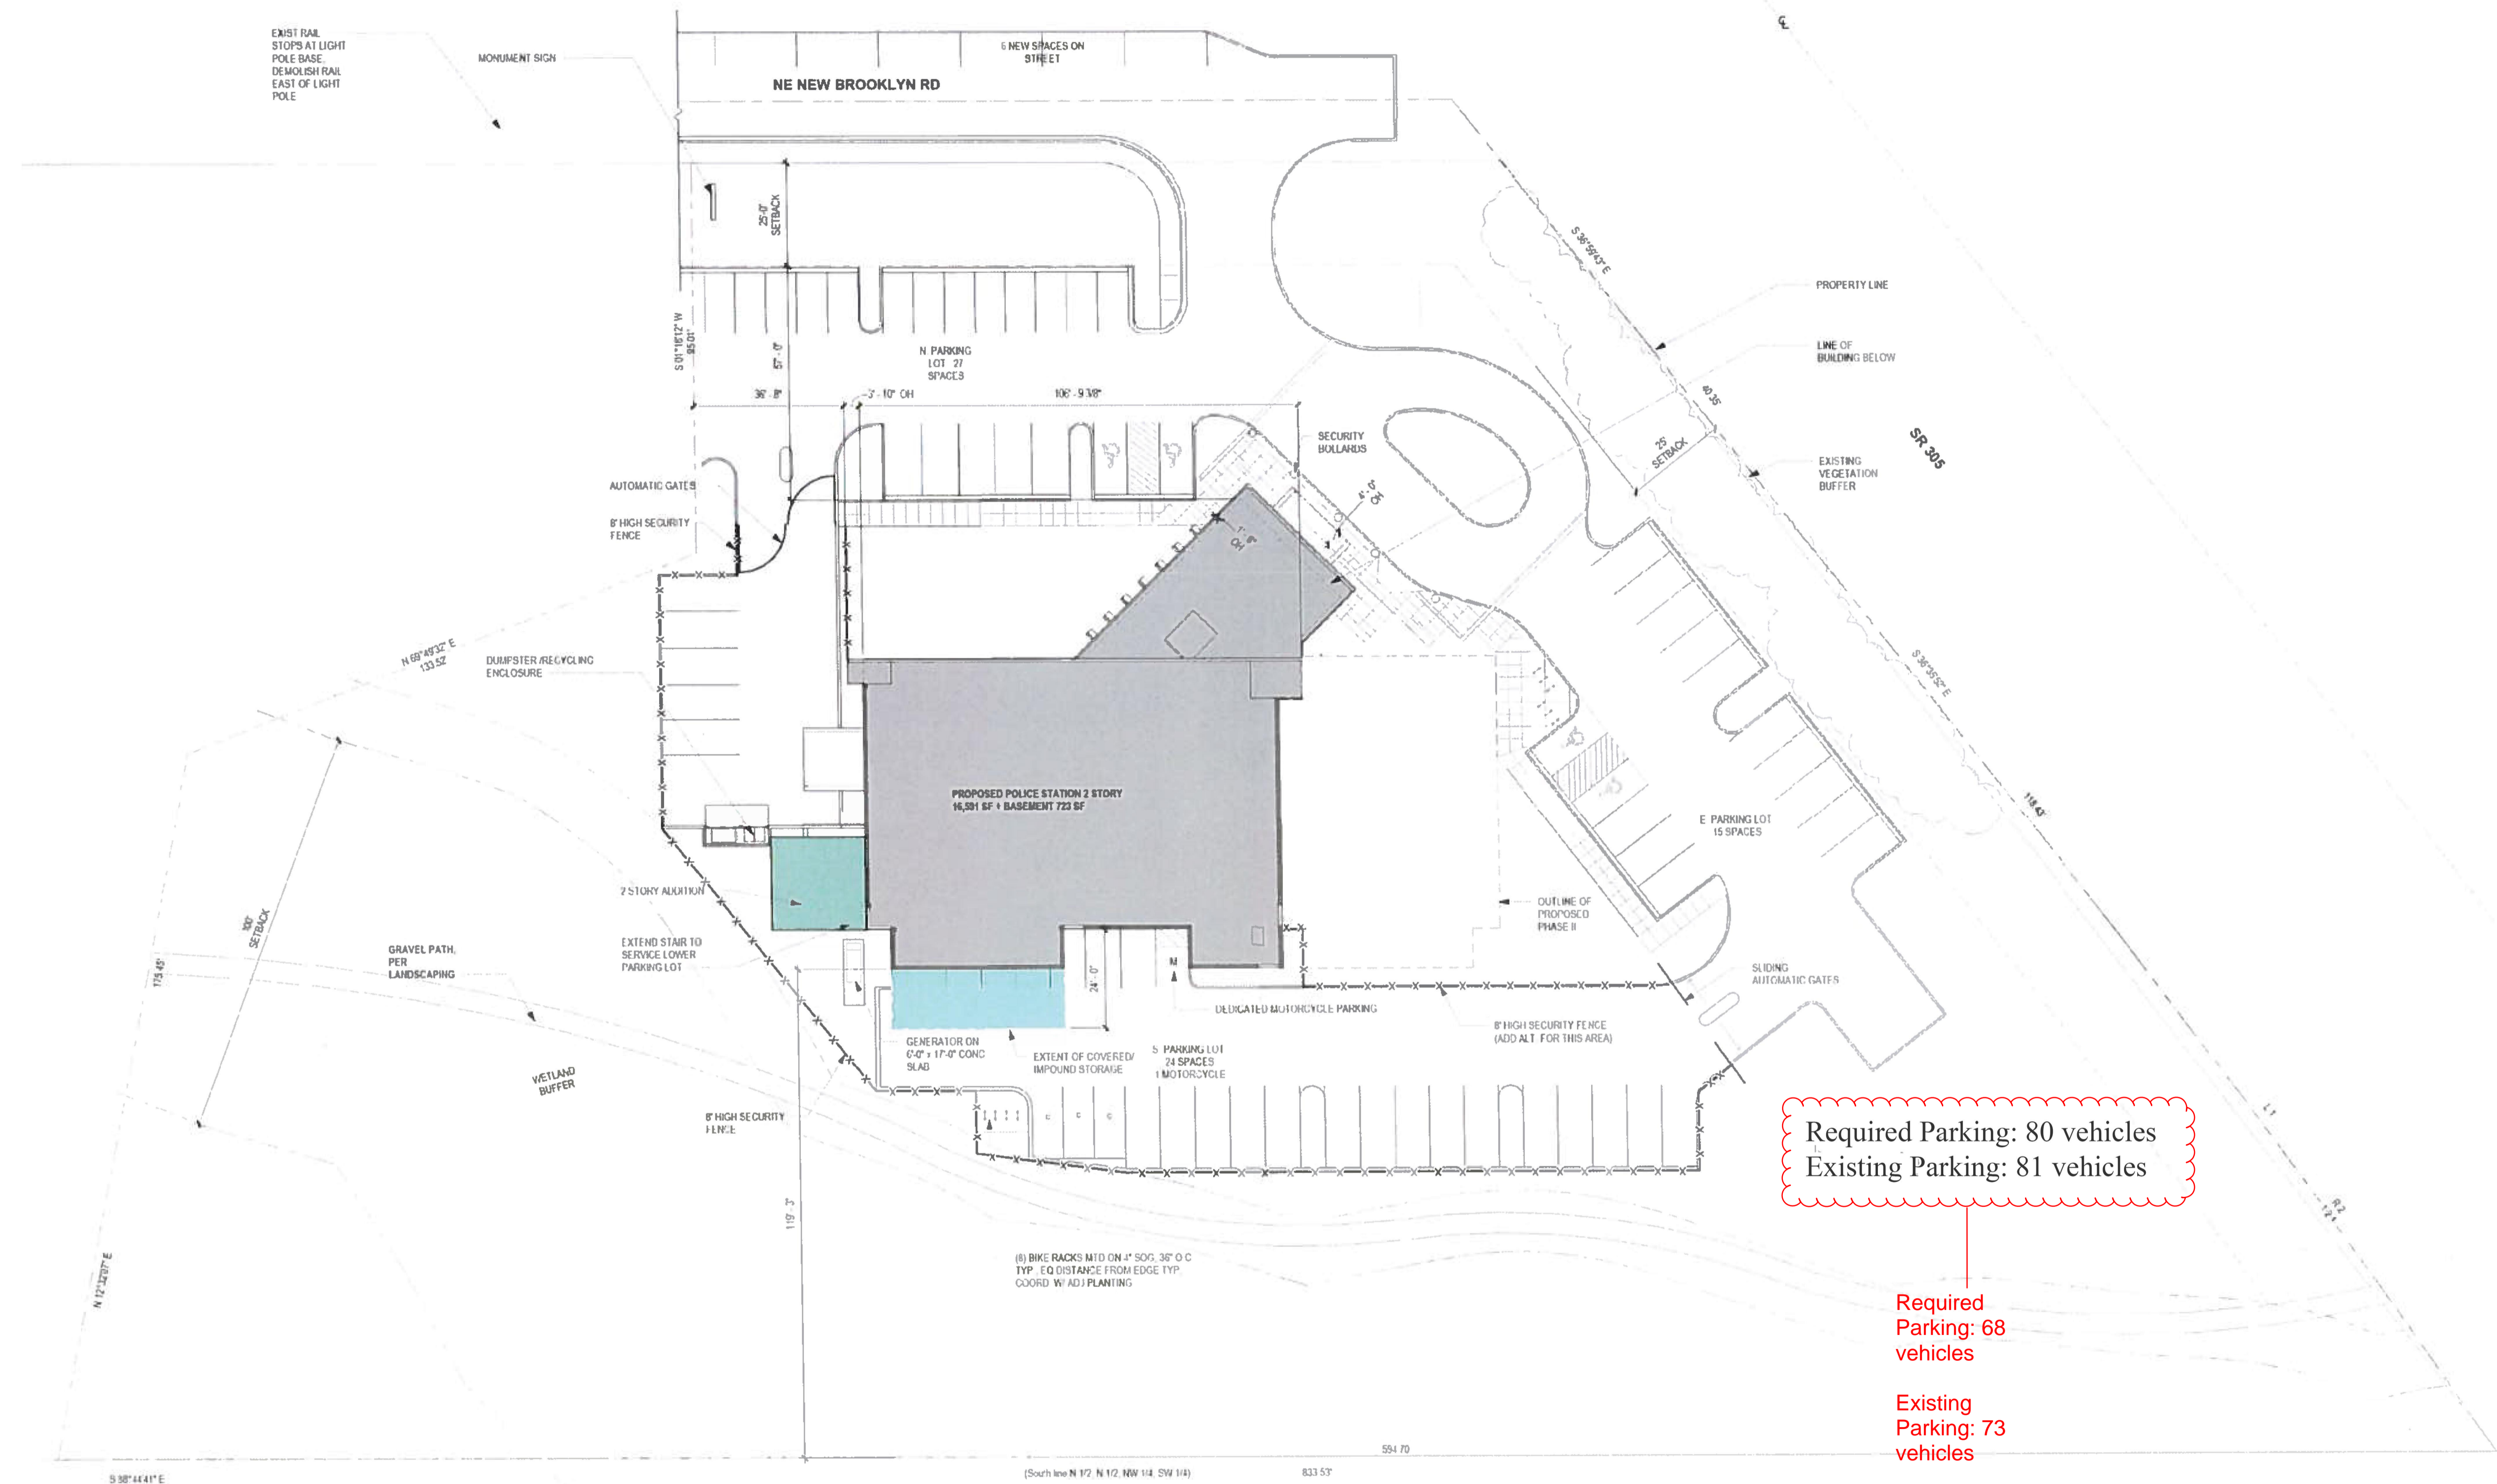
NOT FOR CONSTRUCTION

this drawing is an instrument of service and the property of KWH architects inc. this drawing may not be reproduced, or reproductions hereof used without their written permission

Planning

PROJECT	
DRAWN	Author
REVISIONS	

A1.00

ARCHITECTURAL
SITE PLAN

1 SITE PLAN

SCALE | 1" = 20'-0"