



ISSUED FOR:

DATE:

DESIGN DEVELOPMENT SET

11/12/2019


NOT FOR CONSTRUCTION

BAINBRIDGE
ISLAND POLICE AND
COURT

8804 MADISON AVE. N
BAINBRIDGE ISLAND, WA
98110

MAIN LEVEL -
OVERALL FLOOR
PLAN

A2.01

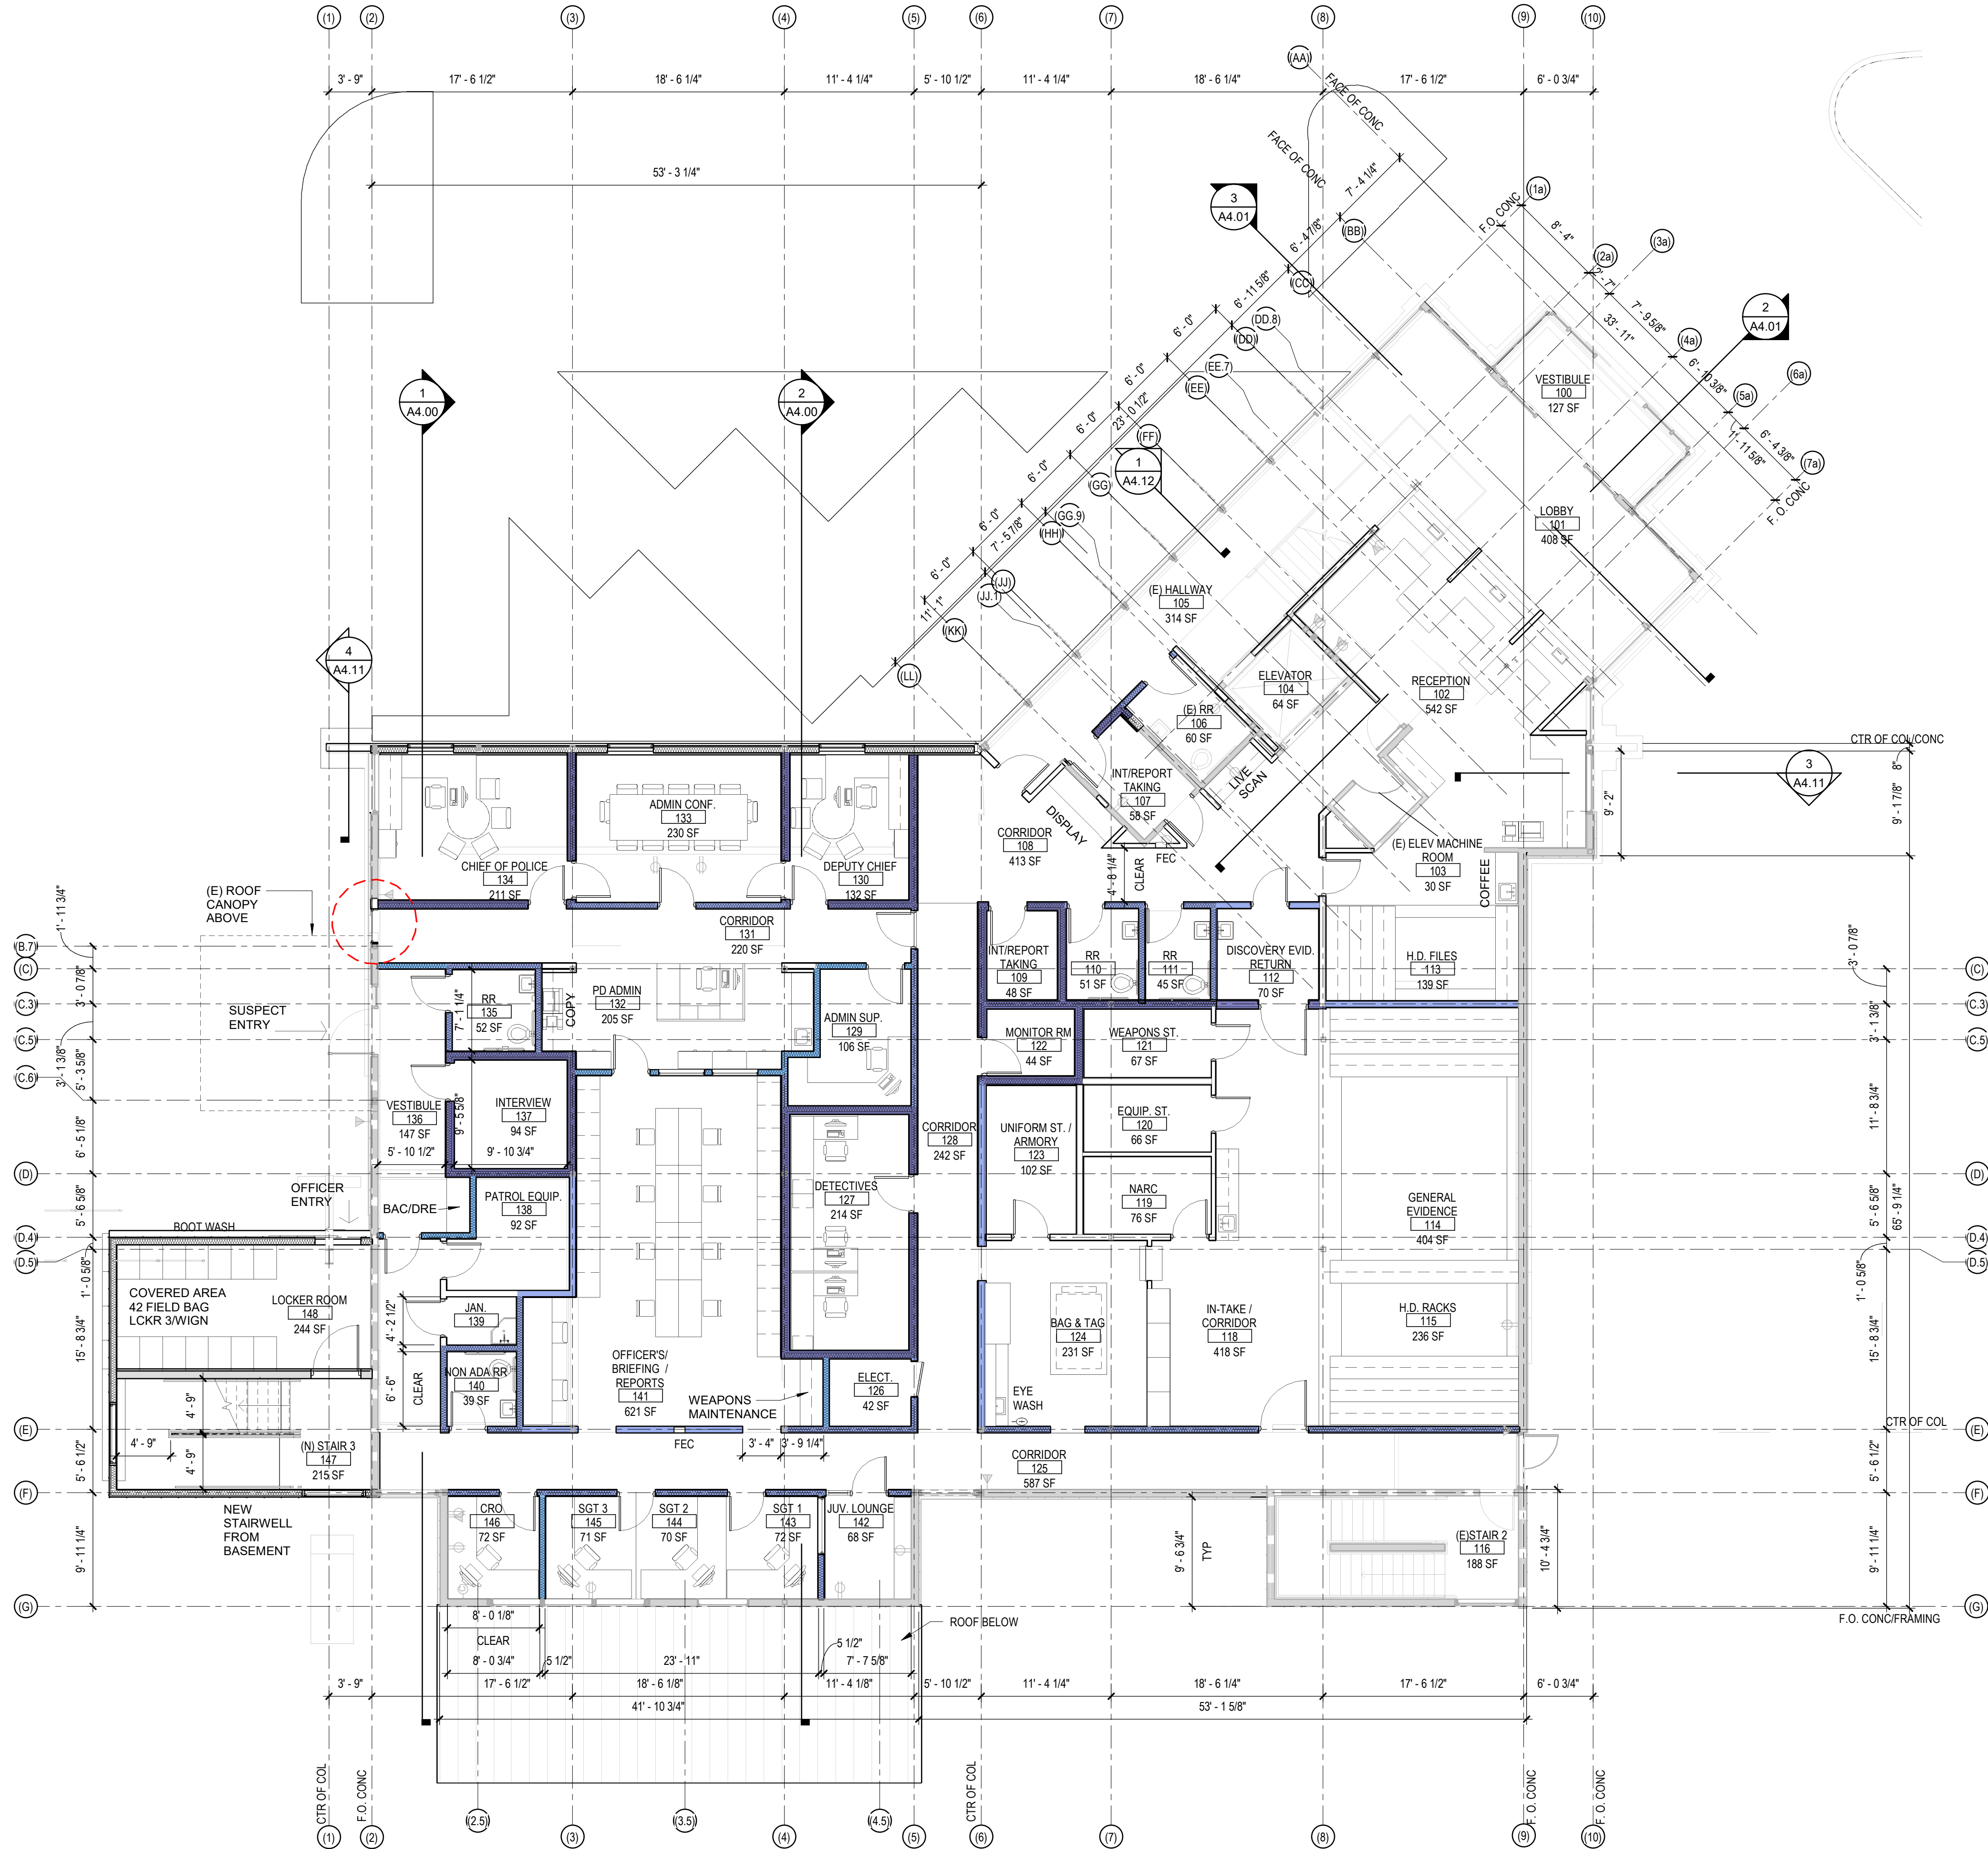

GENERAL PLAN NOTES:

1. ALL GRIDLINES ARE DIMENSIONED TO CENTER OF COLUMN, U.N.O.
2. DIMENSIONS ARE TO FACE OF FINISH, U.N.O.
3. NOT USED.
4. DIMENSIONS AT PUNCHED WINDOW OPENINGS ARE INDICATED AT 1/4" PLANS.

LINE TYPE LEGEND:

- SMOKE SEAL PARTITION
- 1-HR RATED ASSEMBLY

ACOUSTICAL LEGEND



STC 40

STC 50

STC 60

WALLS WITH INSULATION SHOWN HAVE STD
REQUIREMENTS AS NOTED.
WALLS WITHOUT INSULATION NEED TO MATCH F.O.W.

1 MAIN LEVEL - OVERALL FLOOR PLAN

SCALE: 1/8" = 1'-0"





ISSUED FOR:

DATE:

DESIGN DEVELOPMENT SET

11/12/2019

NOT FOR CONSTRUCTION

BAINBRIDGE
ISLAND POLICE AND
COURT

8804 MADISON AVE. N
BAINBRIDGE ISLAND, WA
98110

UPPER LEVEL -
OVERALL FLOOR
PLAN

A2.05

GENERAL PLAN NOTES:

1. ALL GRIDLINES ARE DIMENSIONED TO CENTER OF COLUMN, U.N.O.
2. DIMENSIONS ARE TO FACE OF FINISH, U.N.O.
3. NOT USED.
4. DIMENSIONS AT PUNCHED WINDOW OPENINGS ARE INDICATED AT 1/4" PLANS.

LINE TYPE LEGEND:

- SMOKE SEAL PARTITION
- 1-HR RATED ASSEMBLY

ACOUSTICAL LEGEND

- STC 40
- STC 50
- STC 60

WALLS WITH INSULATION SHOWN HAVE STD
REQUIREMENTS AS NOTED.
WALLS WITHOUT INSULATION NEED TO MATCH F.O.W.

1 UPPER LEVEL - OVERALL FLOOR PLAN

SCALE: 1/8" = 1'-0"

