


BIM Server: BimServer21 - BIMcloud Basic for ARCHICAD 20Winslow Way Hotel, Printed: 4/25/19, 1:31 PM

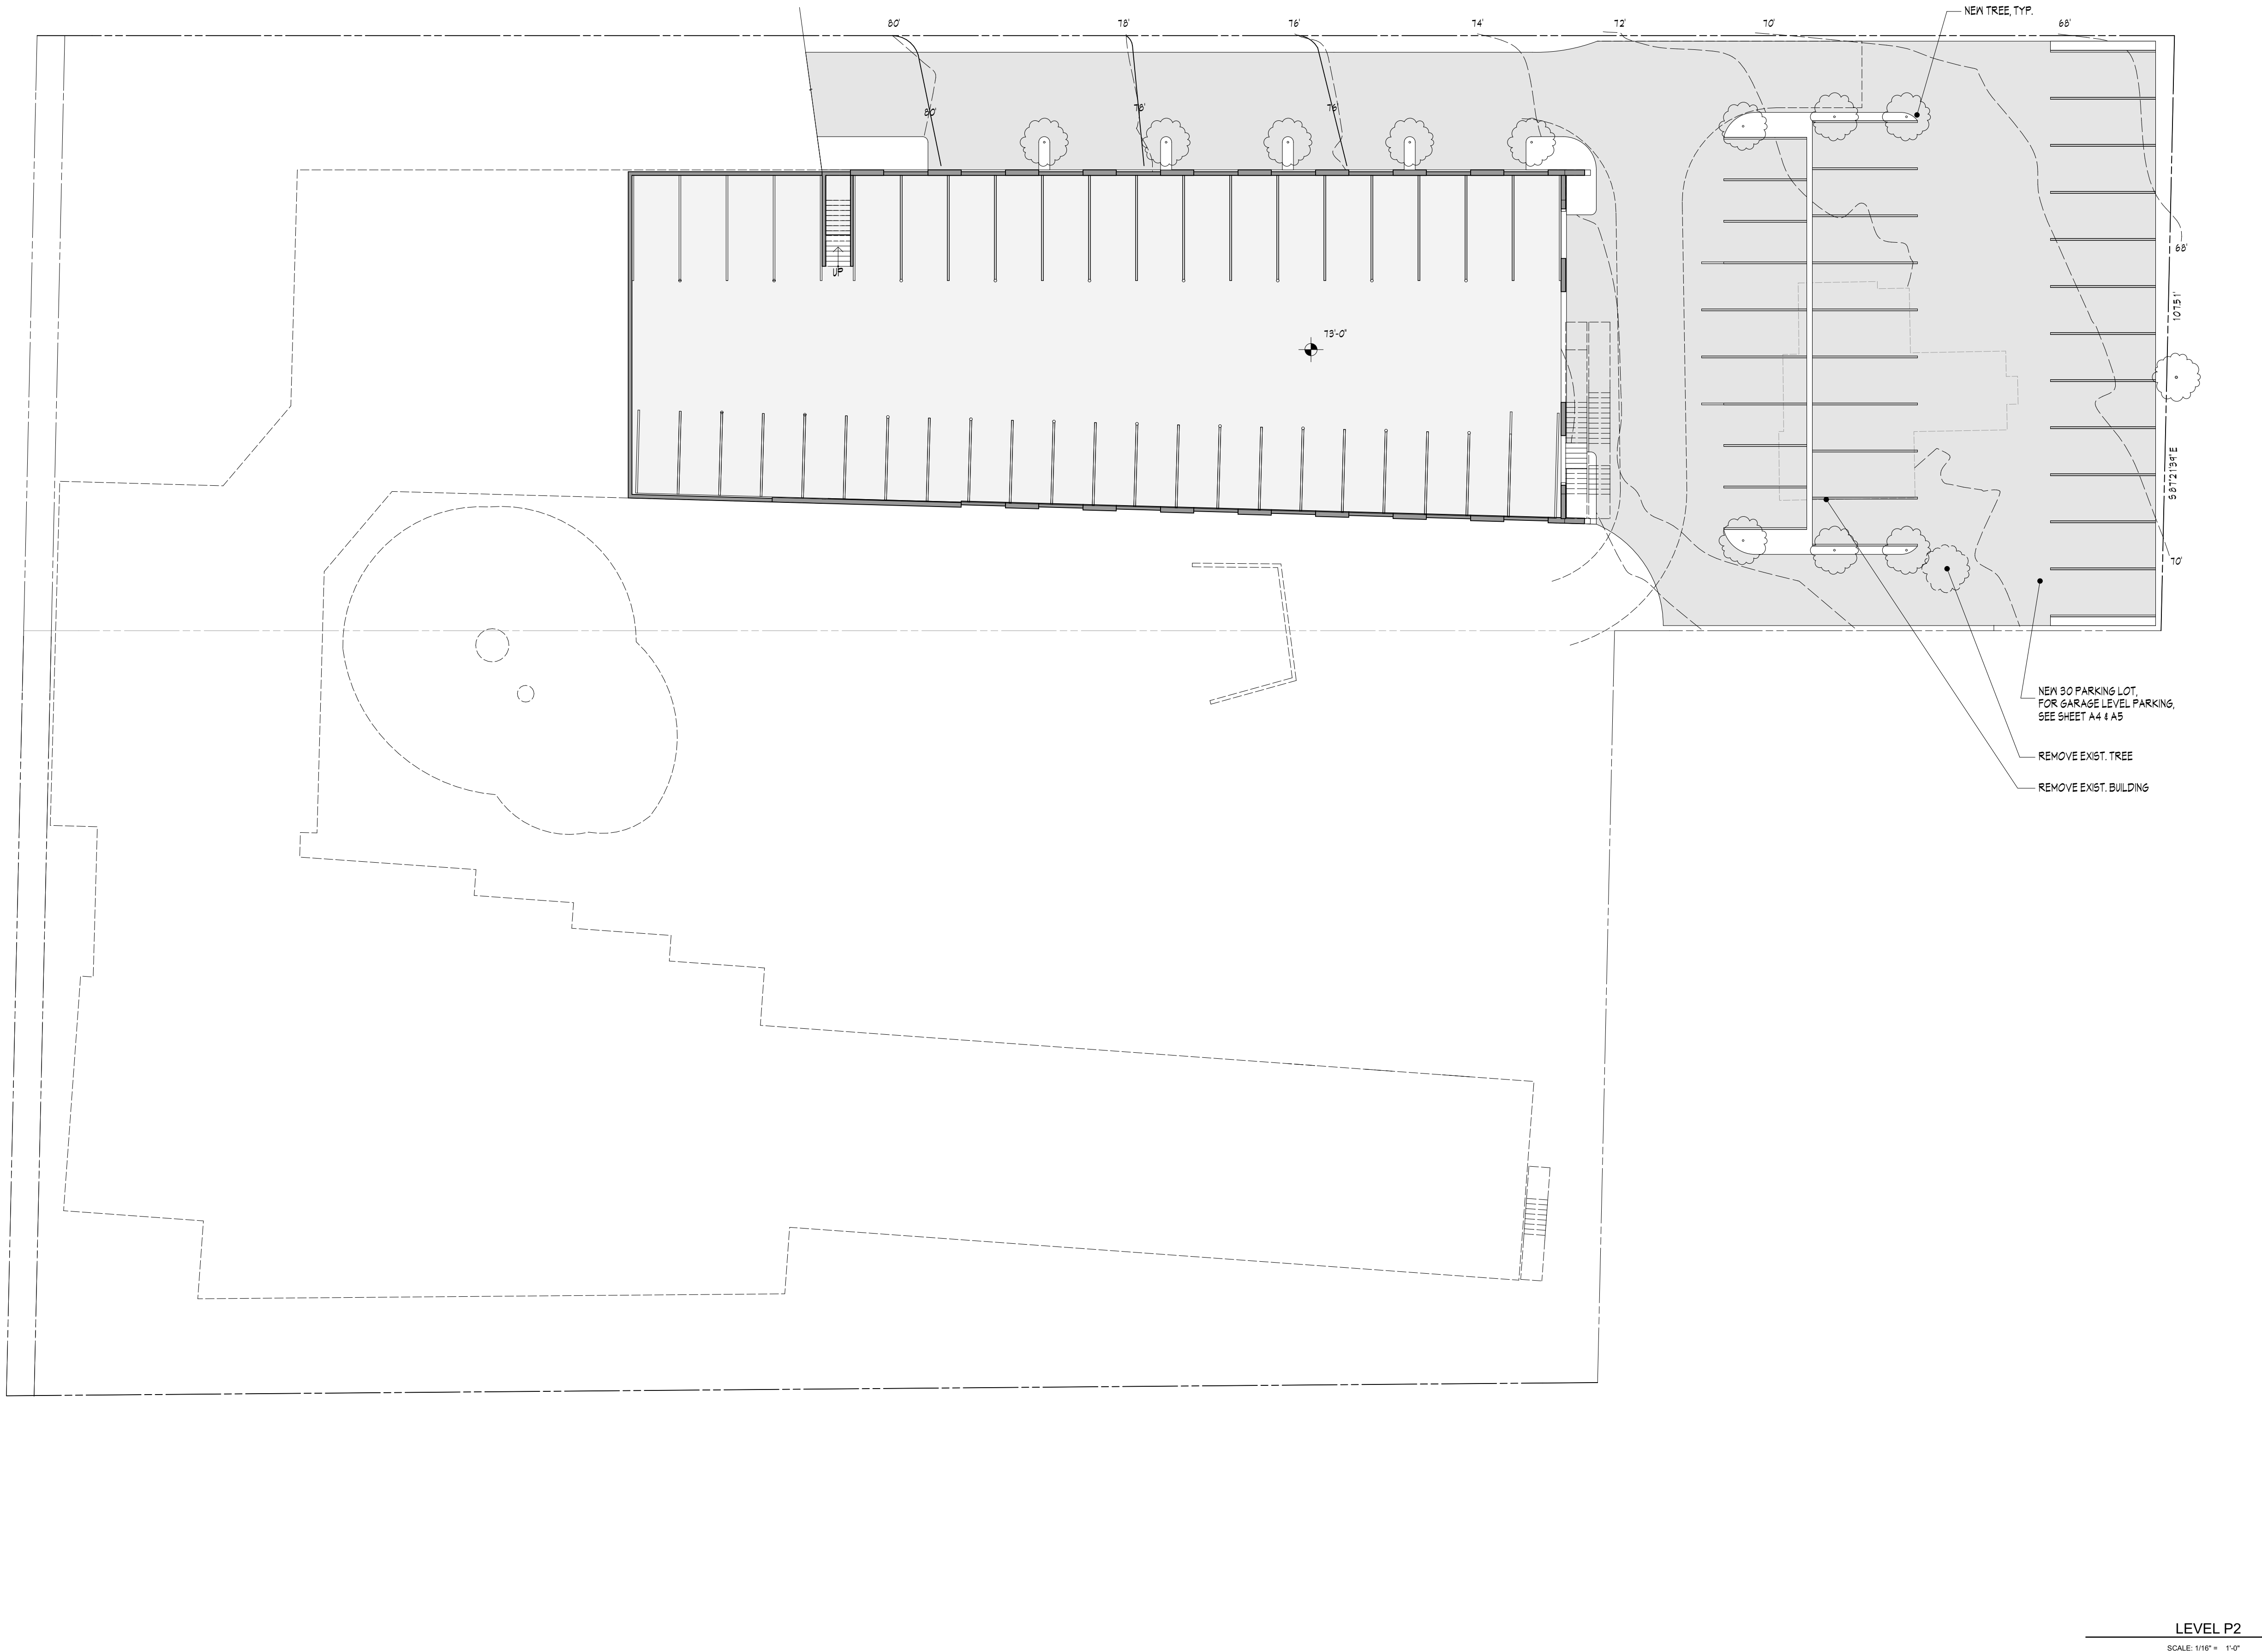

PROGRESS: NOT FOR CONSTRUCTION

4/25/19

3009 REGISTERED ARCHITECT
JAMES L. CUTLER
State of Washington

REVISIONS	DATE	DESCRIPTION
1	24/25/19	REVISION 1

Cutler Anderson Architects

135 Parfitt Way SW. Bainbridge Island, WA 98110
P: 206.842.47109 F: 206.842.4420
Email: contact@cutler-anderson.com

Winslow Way Hotel

253 Winslow Way West
Bainbridge Island, WA, 98110

Parking Level P2 Plan

A4

BIM Server: BimServer21 - BIMcloud Basic for ARCHICAD 20Winslow Way Hotel, Printed: 6/4/19, 12:12 PM



PROGRESS: NOT FOR CONSTRUCTION

NOTE: Do not scale drawings

REVISIONS	DATE	DESCRIPTION
1	04/26/19	REVISION: 5' RADIUS
2	06/04/19	UPDATE

Cutler Anderson Architects
135 Parfitt Way SW. Bainbridge Island, WA 98110
P: 206.842.4710 F: 206.842.4420
Email: contact@cutler-anderson.com

Winslow Way Hotel
253 Winslow Way West
Bainbridge Island, WA, 98110

© Cutler Anderson Architects

Parking Level P1 Plan

A5

[illegible]


Cutler Anderson Architects
135 Parfitt Way SW. Bainbridge Island, WA 98110
P: 206.842.47109 F: 206.842.4420
Email: contact@cutler-anderson.com

Winslow Way Hotel
253 Winslow Way West
Bainbridge Island, WA, 98110

© Cutler Anderson Architect


Main Floor Plan

A6

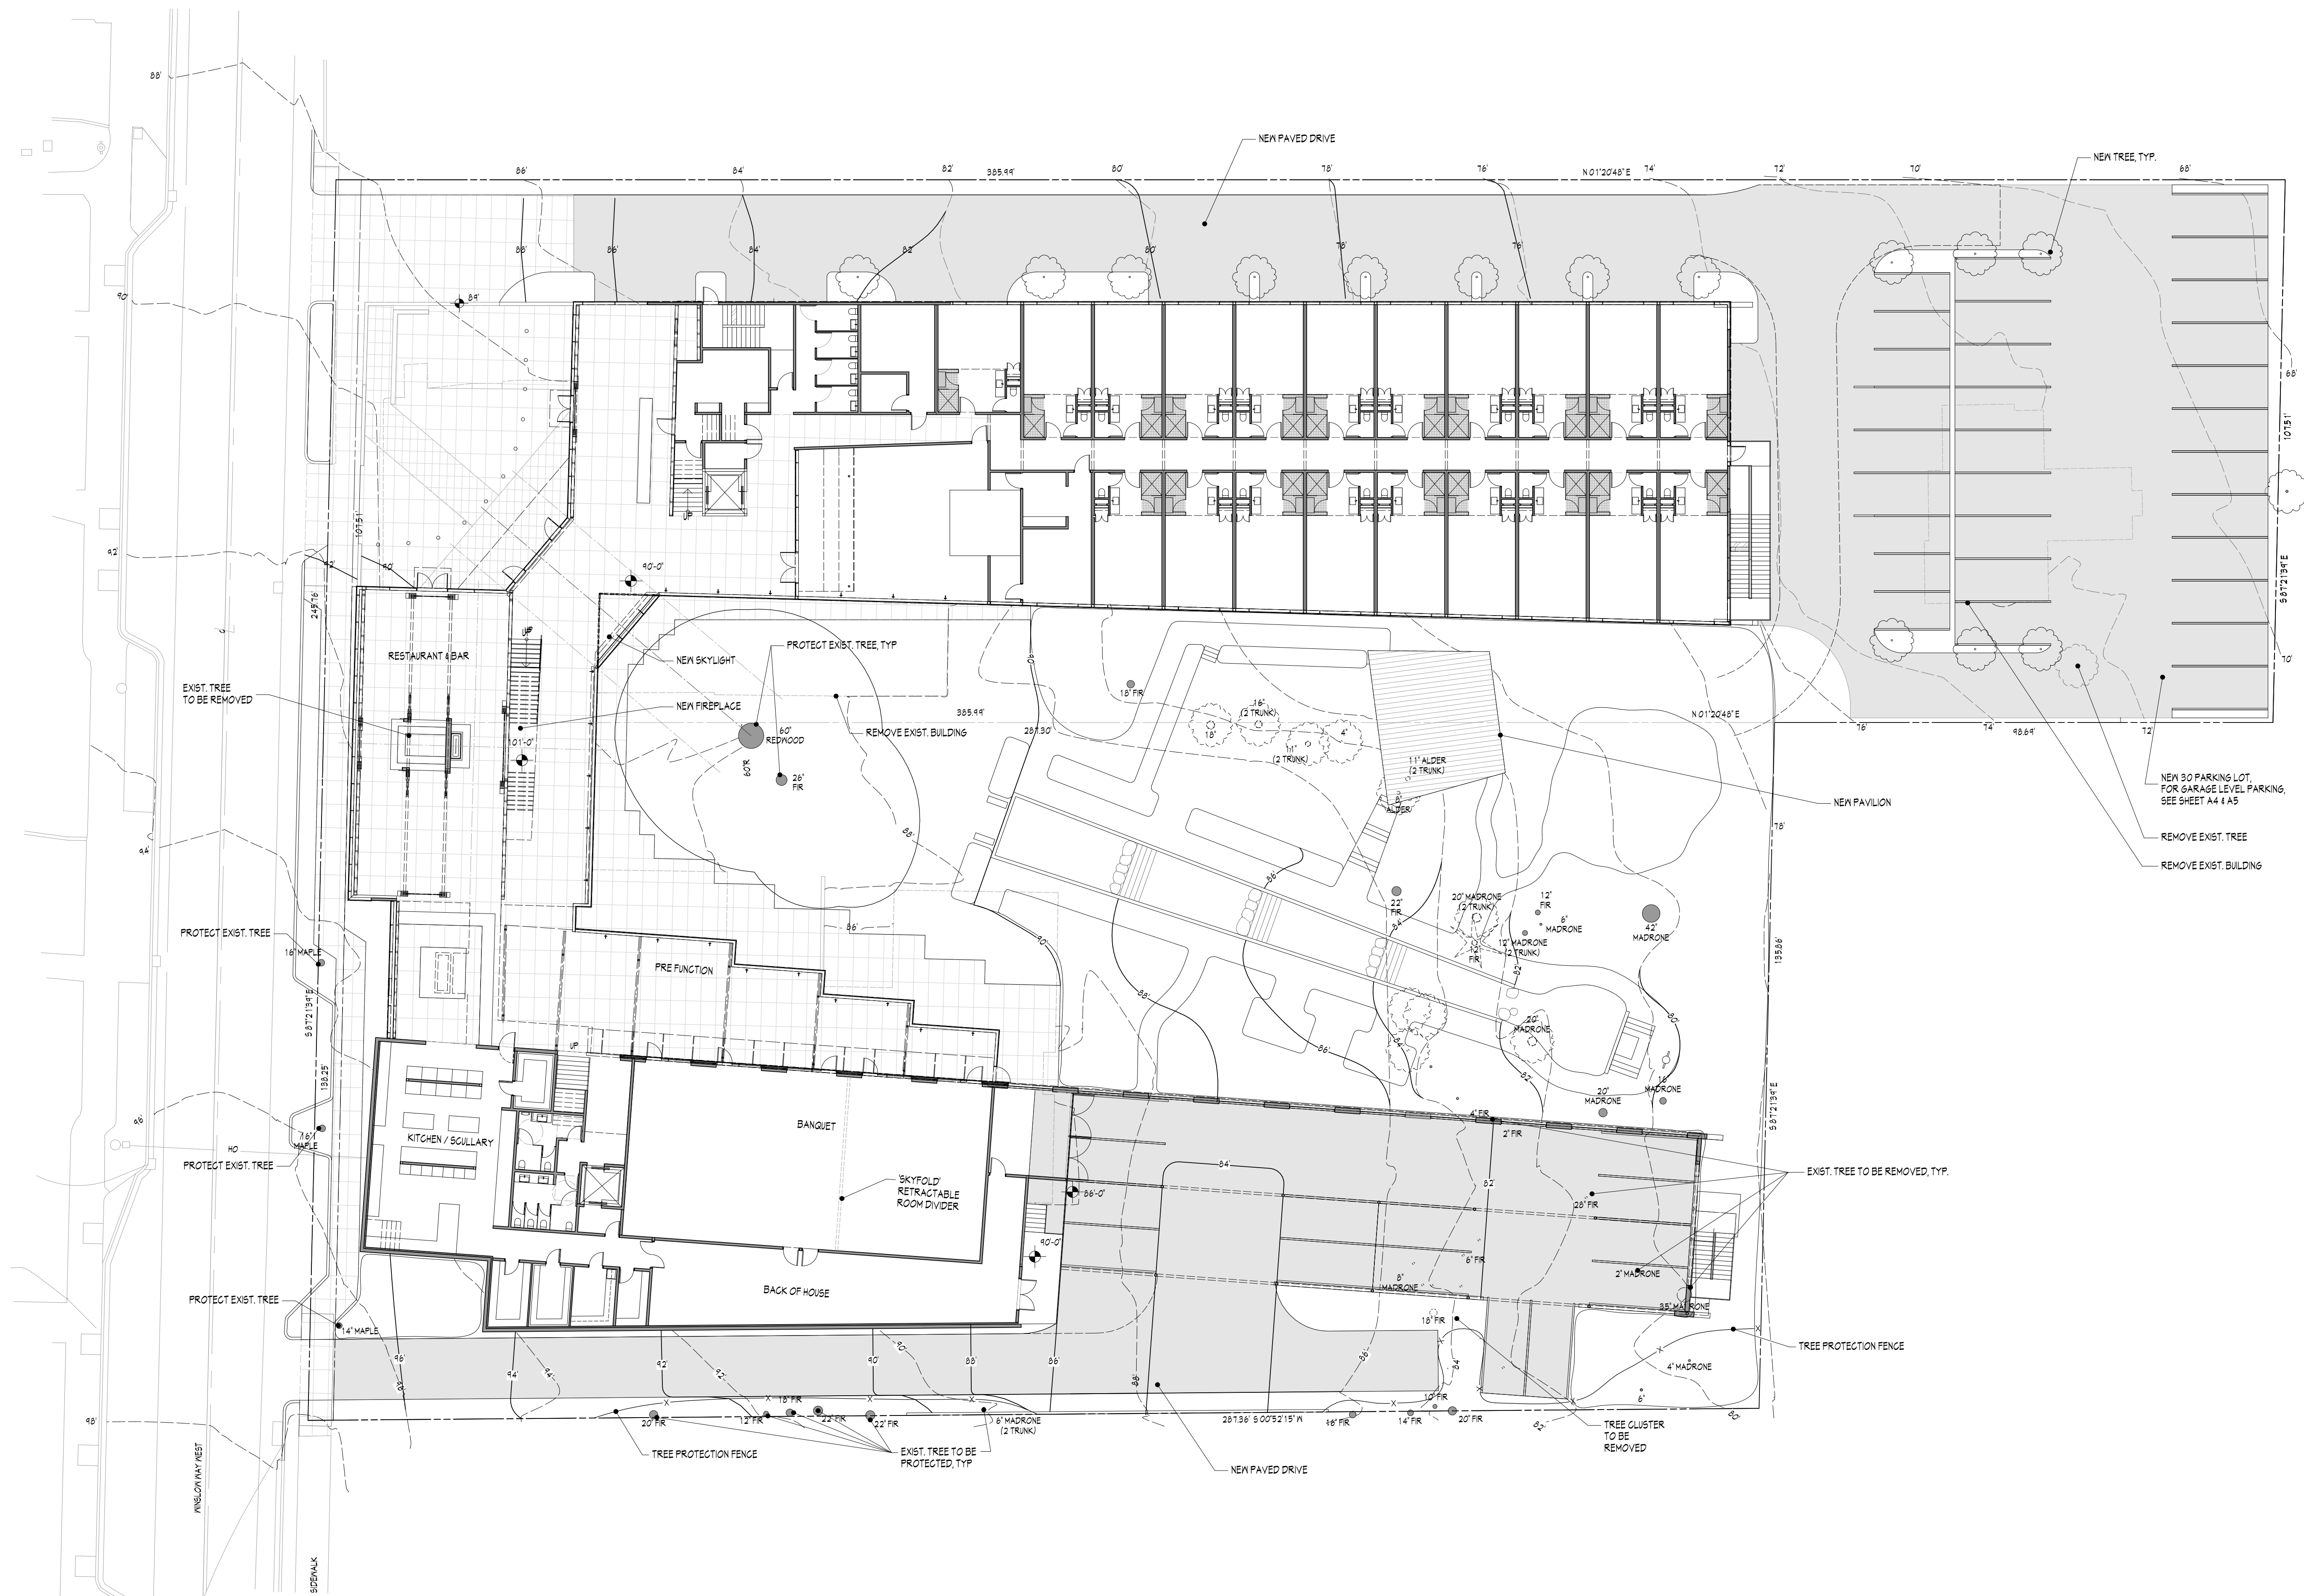

PROGRESS: NOT FOR CONSTRUCTION

NOTE: Do not scale drawings.

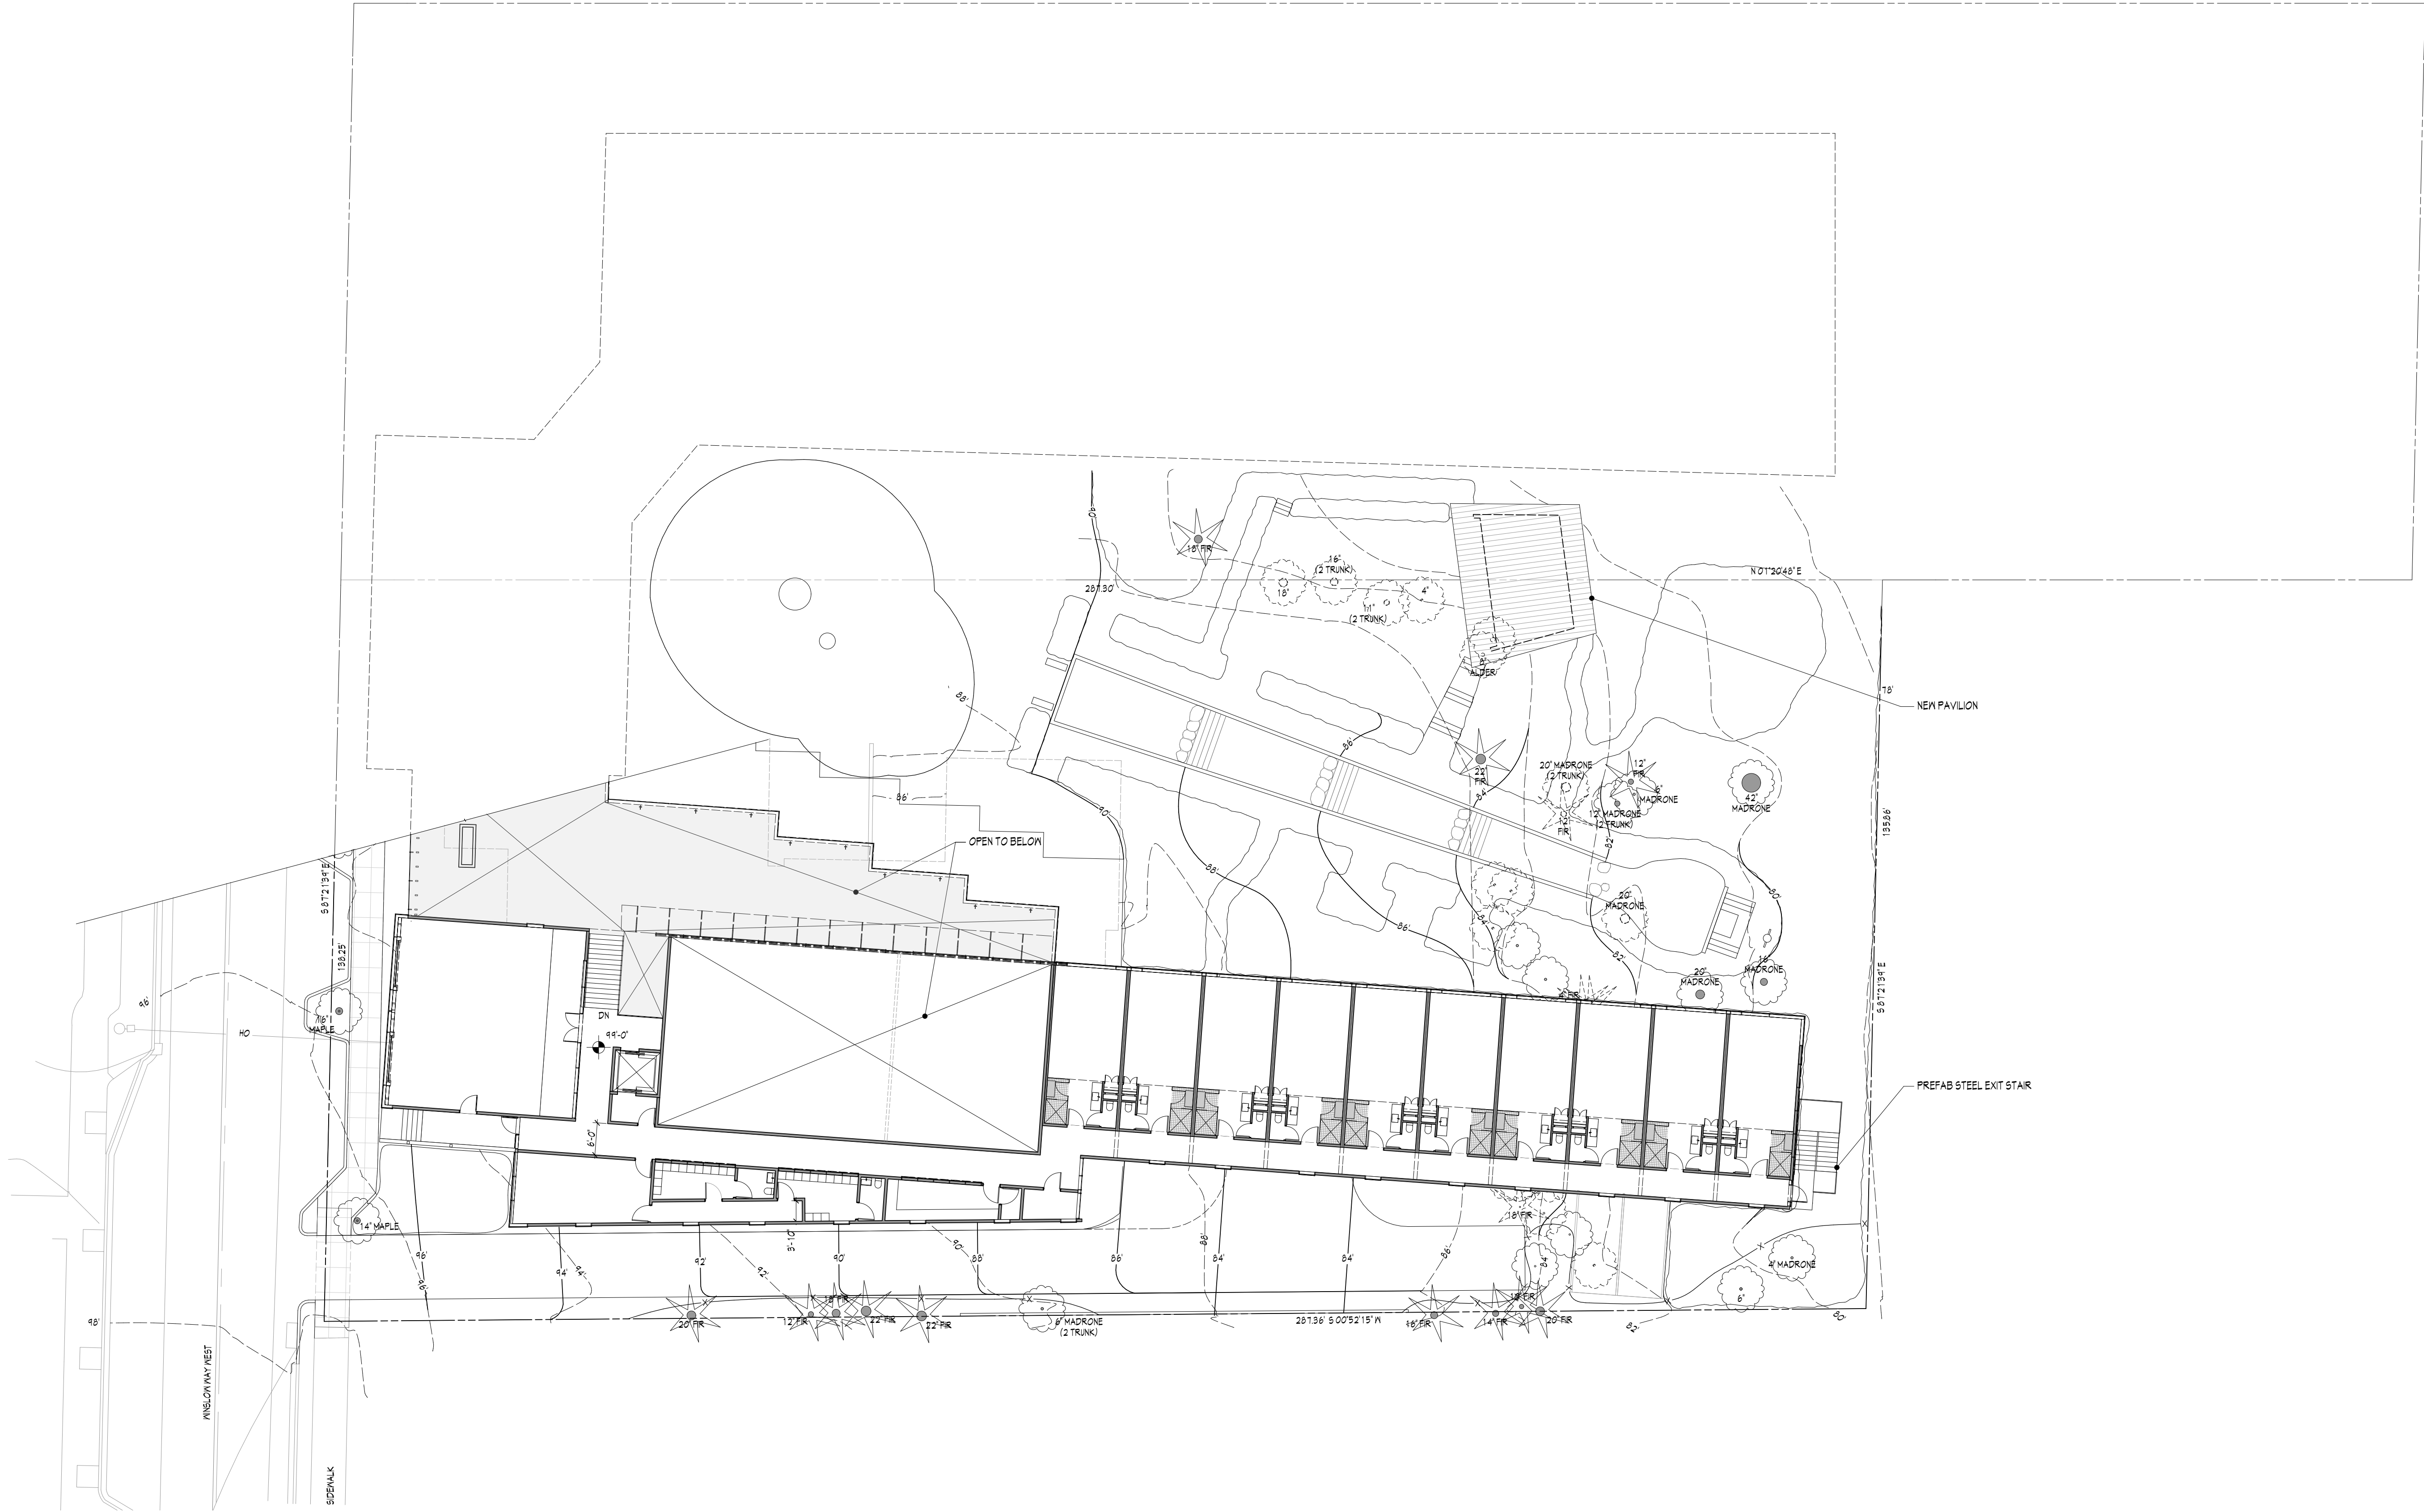

MEZZANINE PLAN
SCALE: 1/16" = 1'-0"

PROGRESS: NOT FOR CONSTRUCTION

NOTE: Do not scale drawings

REVISIONS	DATE	DESCRIPTION
3009	4/25/19	REGISTERED ARCHITECT
JAMES L. CUTLER		State of Washington

[illegible]


Cutler Anderson Architects
135 Parfitt Way SW. Bainbridge Island, WA 98110
P: 206.842.47109 F: 206.842.4420
Email: contact@cutler-anderson.com

Winslow Way Hotel
253 Winslow Way West
Bainbridge Island, WA, 98110

© Cutler Anderson Architects

Second Floor Plan

A8

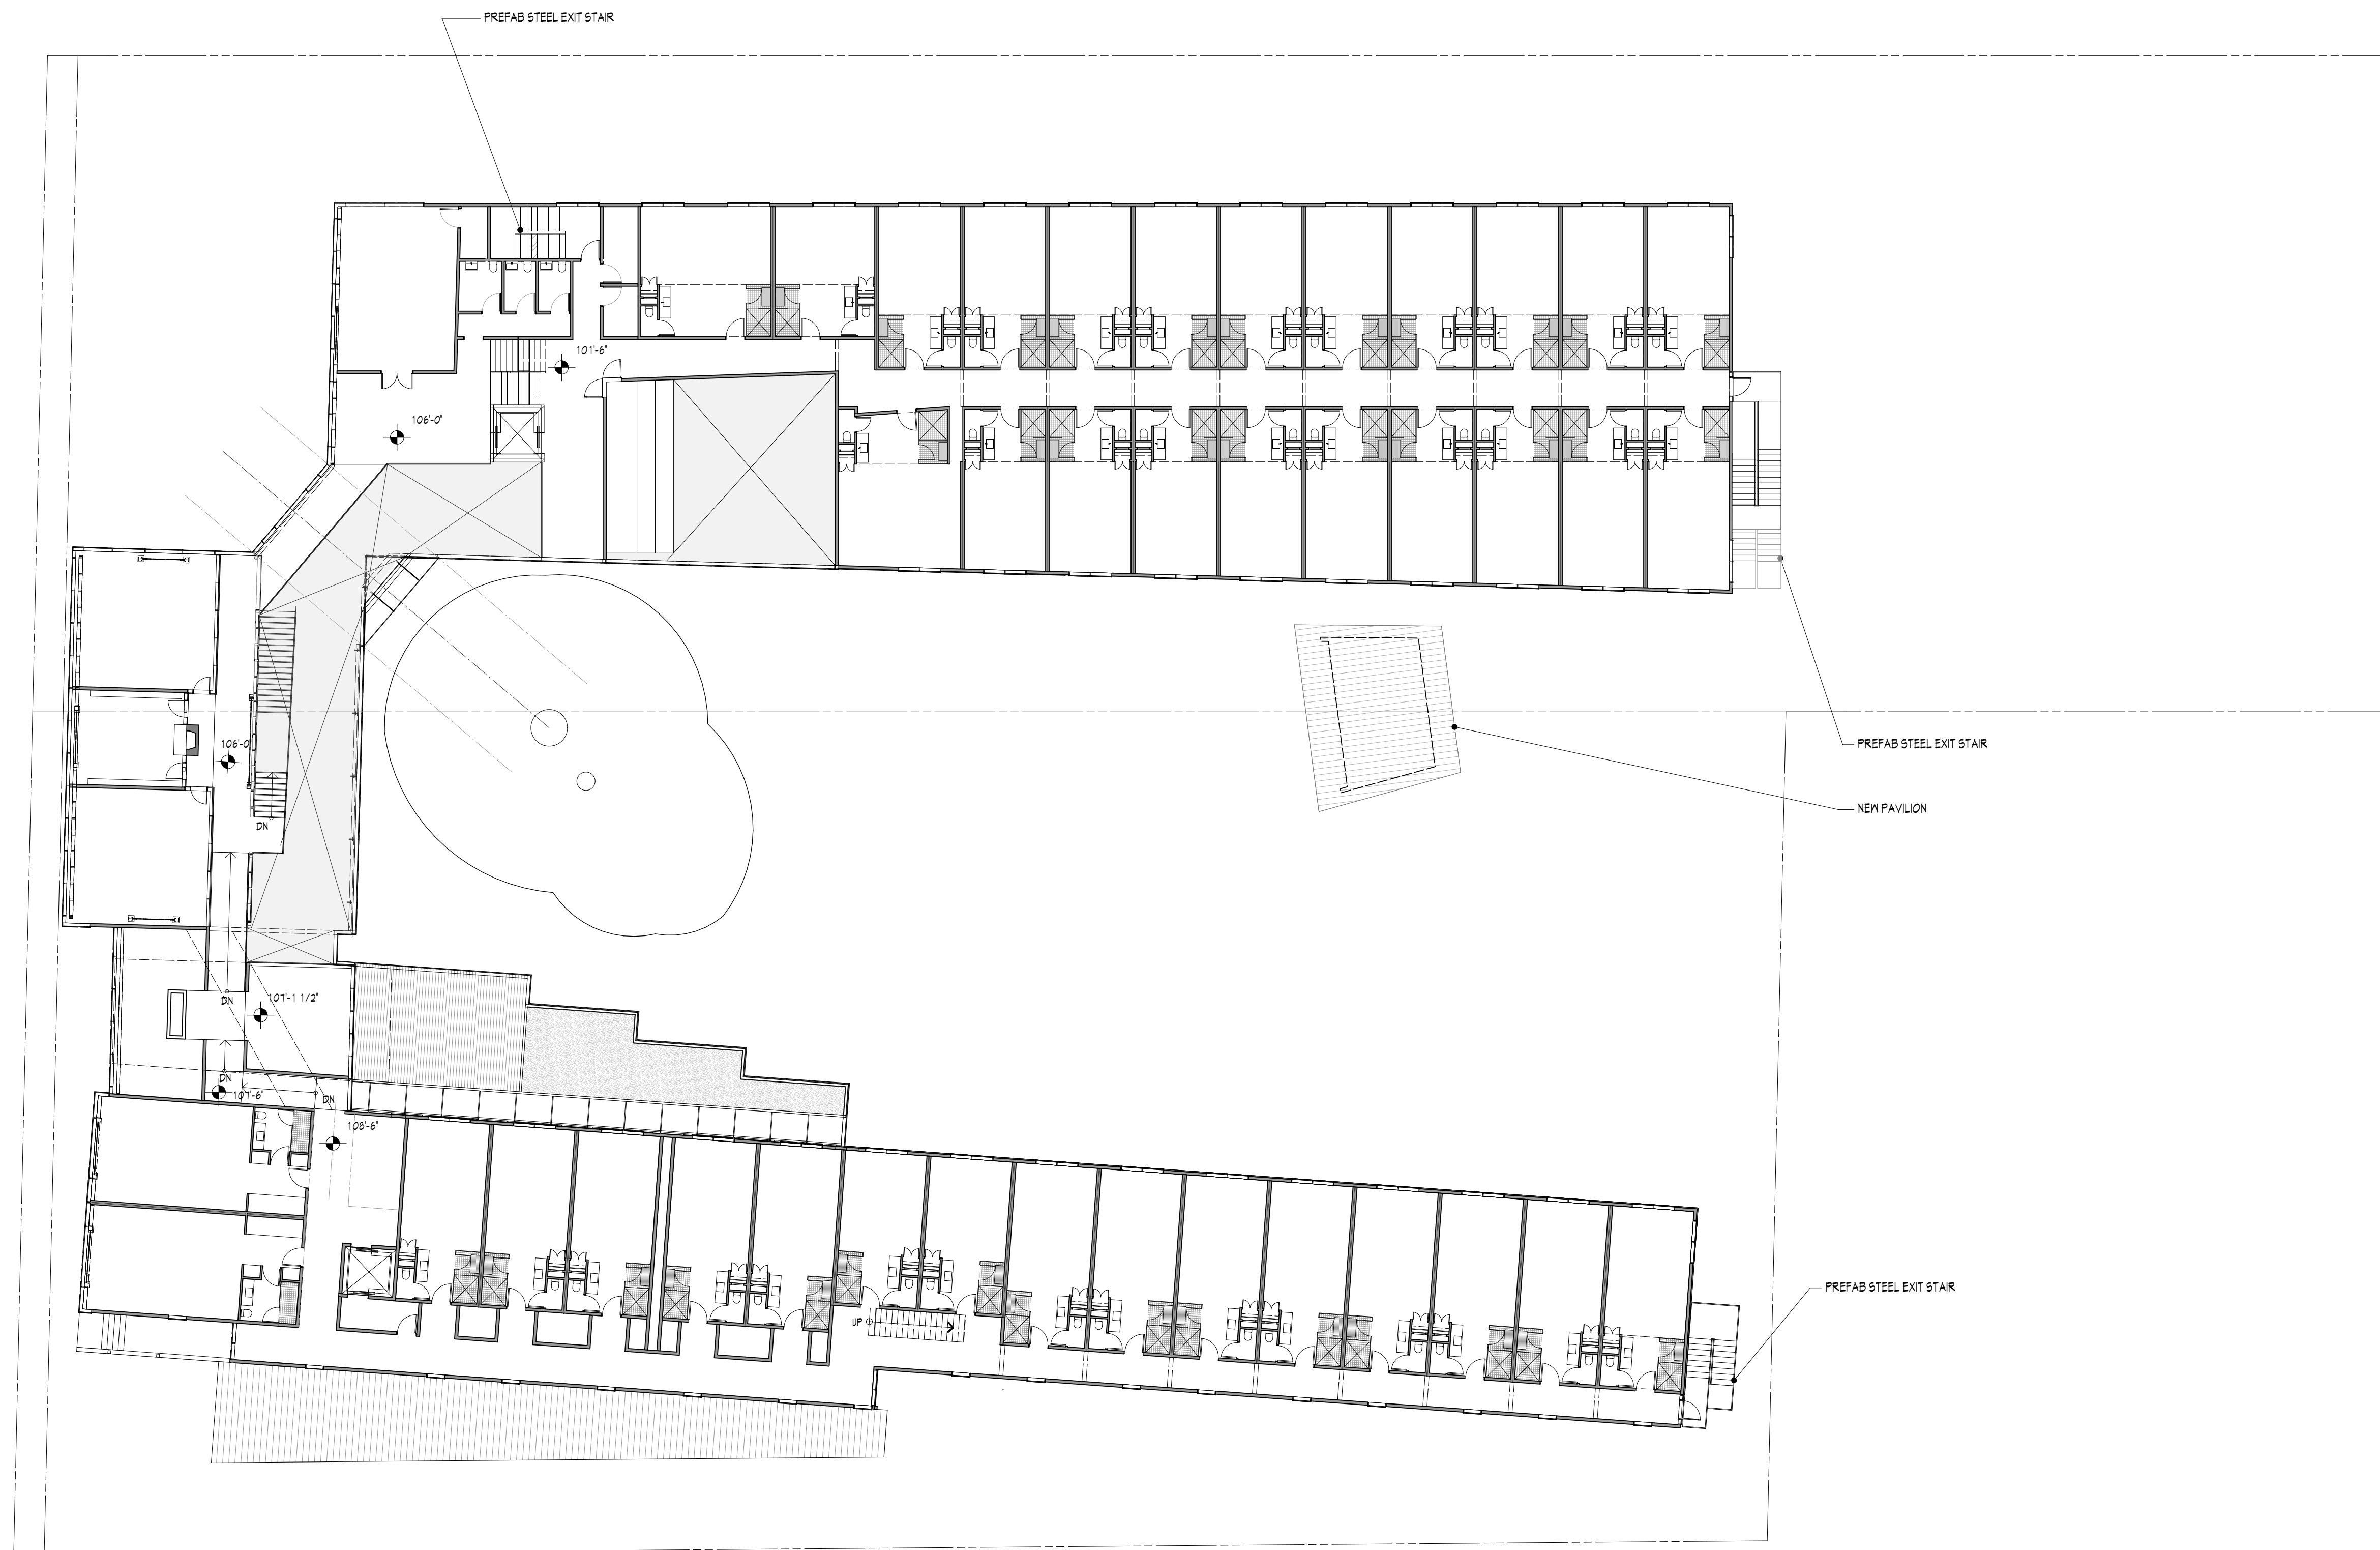

SECOND FLOOR PLAN

SCALE: 1/16" = 1'-0"

SCALE: 1/16" = 1'-0"

PROGRESS: NOT FOR CONSTRUCTION

NOTE: Do not scale drawings

BIM Server: BimServer21 - BIMcloud Basic for ARCHICAD 20Winslow Way Hotel, Printed: 4/25/19, 1:32 PM



THIRD FLOOR PLAN
SCALE: 1/16" = 1'-0"

PROGRESS: NOT FOR CONSTRUCTION

NOTE: Do not scale drawings

Third Floor Plan

A9

Winslow Way Hotel
253 Winslow Way West
Bainbridge Island, WA, 98110

Cutler Anderson Architects
135 Parfitt Way SW. Bainbridge Island, WA 98110
P: 206.842.47109 F: 206.842.4420
Email: contact@cutler-anderson.com

© Cutler Anderson Architects

REVISIONS	DATE	DESCRIPTION
1	04/25/19	REVISION 1
2		
3		
4		
5		
6		
7		
8		
9		
10		

4/25/19

3009 REGISTERED ARCHITECT

JAMES L. CUTLER
State of Washington