



J:\Bloom Reserve Master Plan 1109512\CD\B-arch\B0_Sheets\A201.dwg, 9/11/2017 9:25 AM

1 SITE PLAN
SCALE: 1"=20'

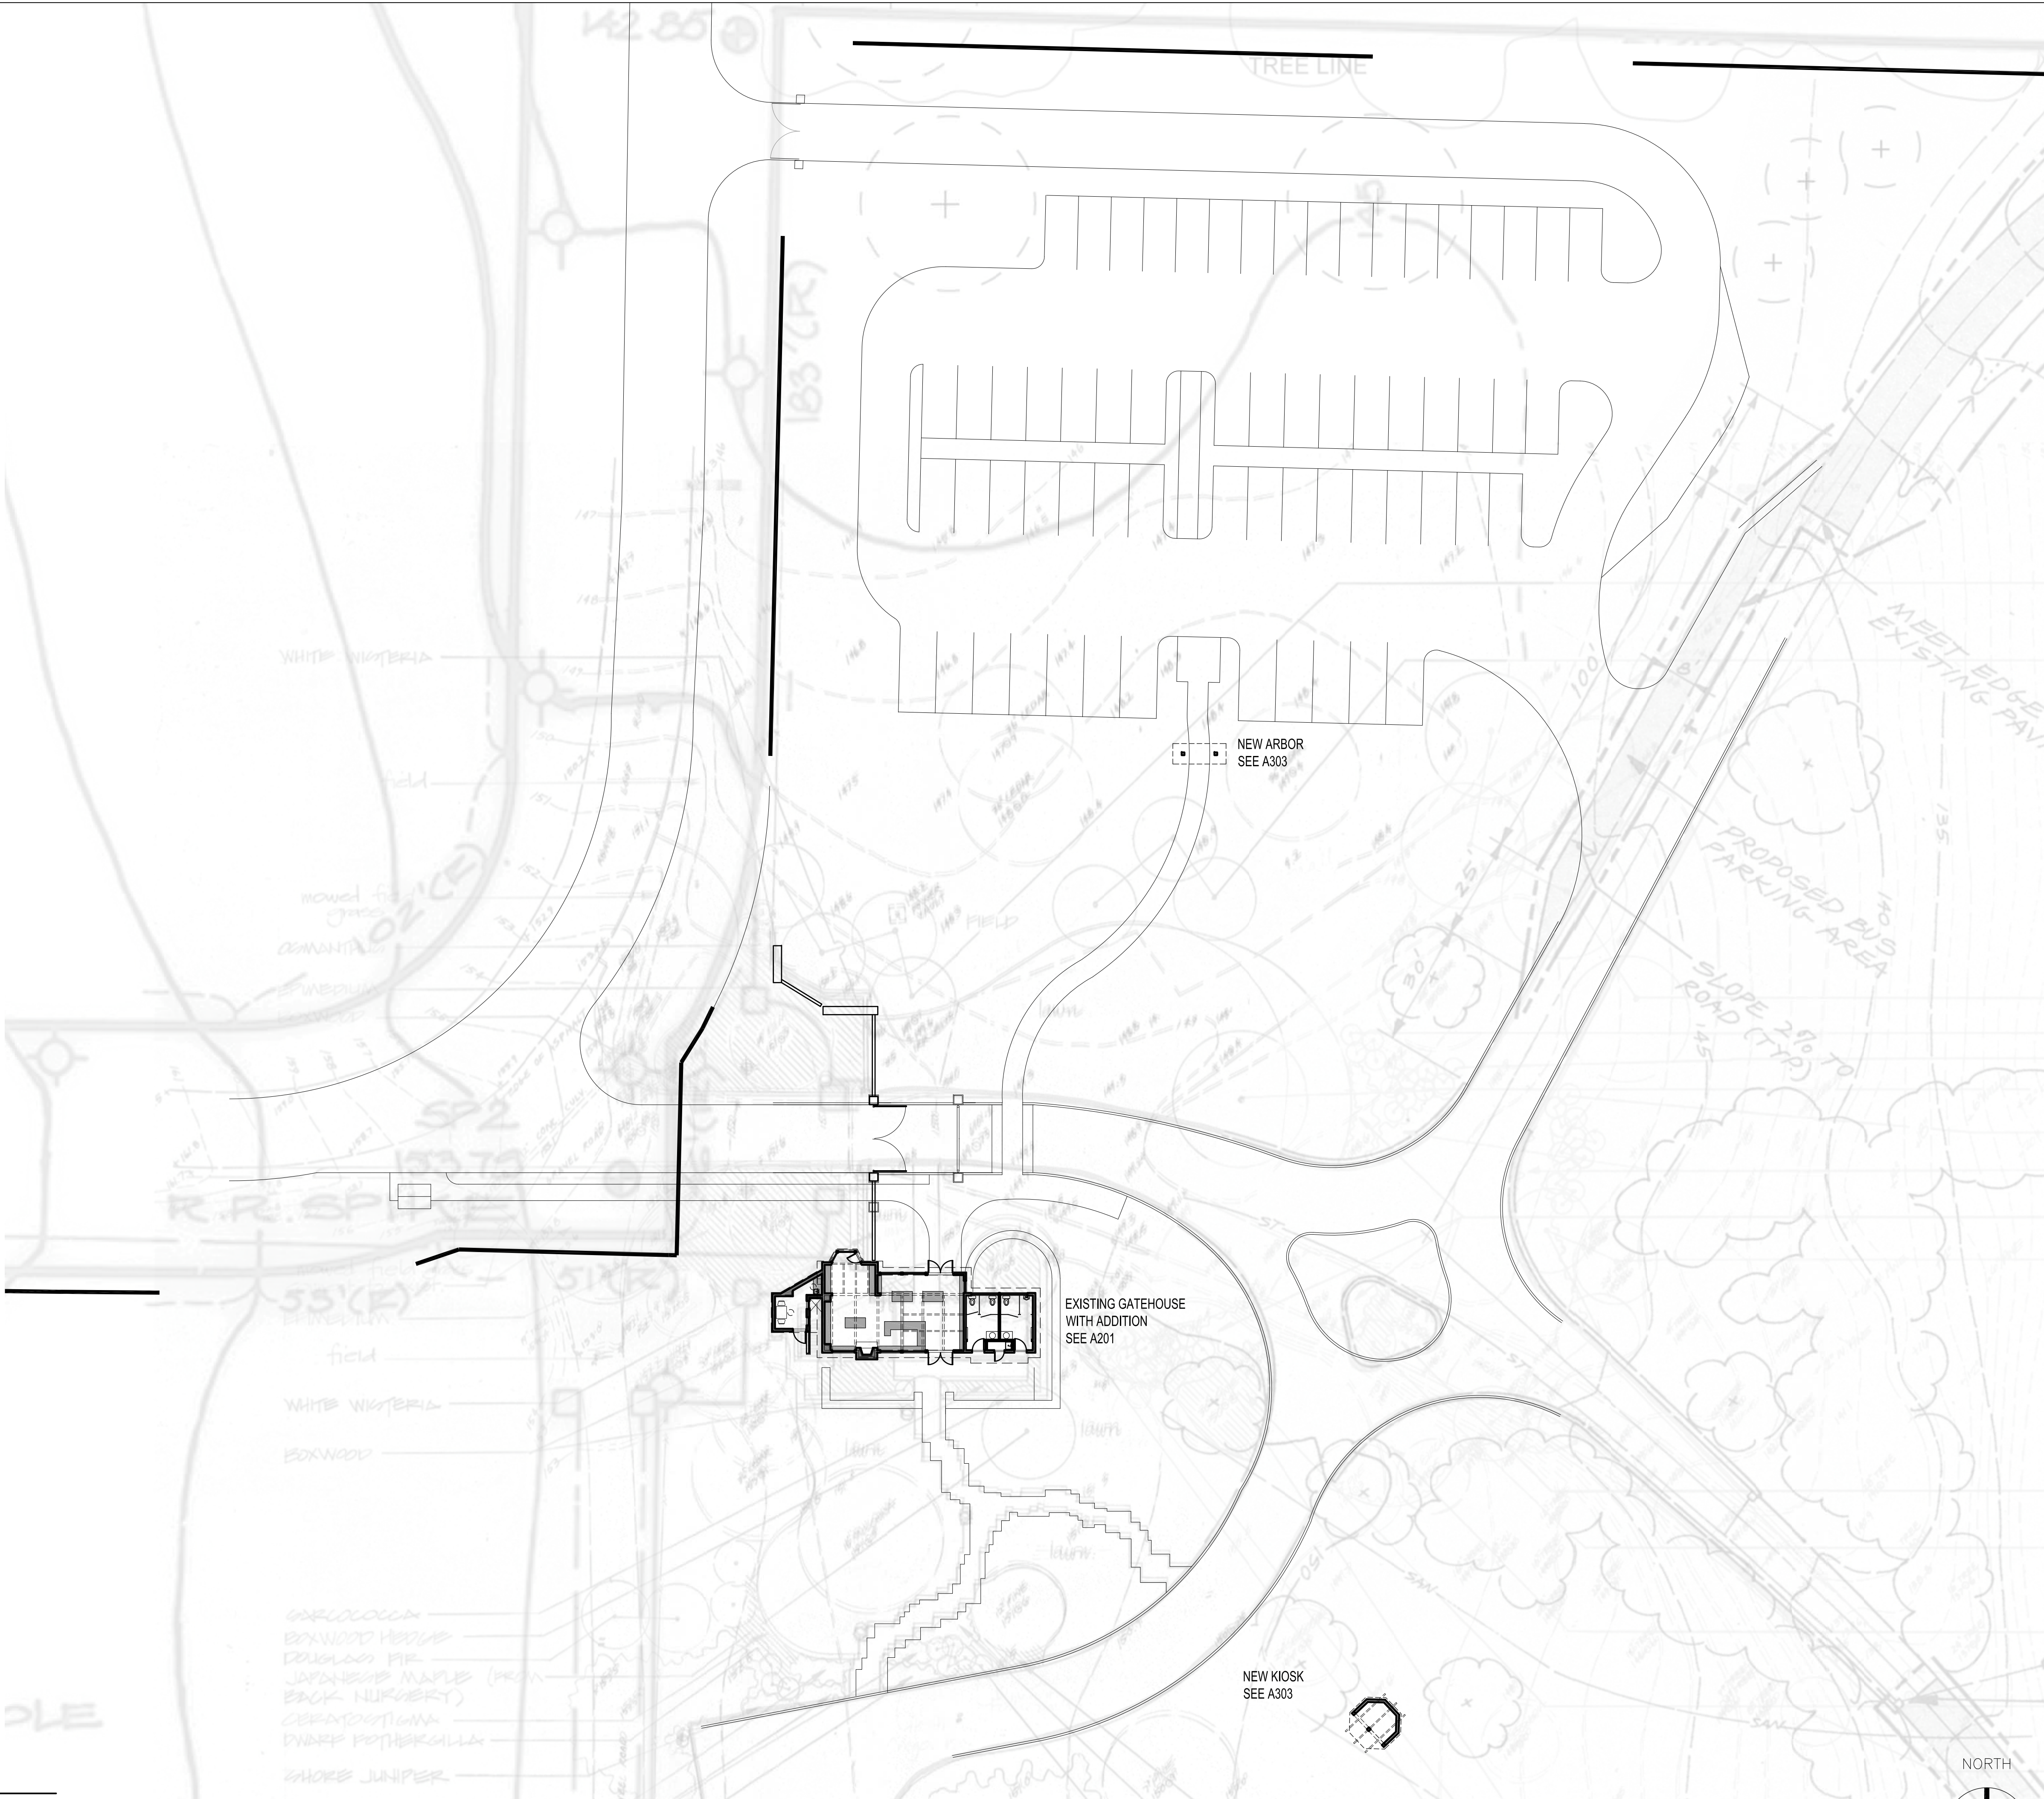

BLOEDEL
RESERVE
GATEHOUSE

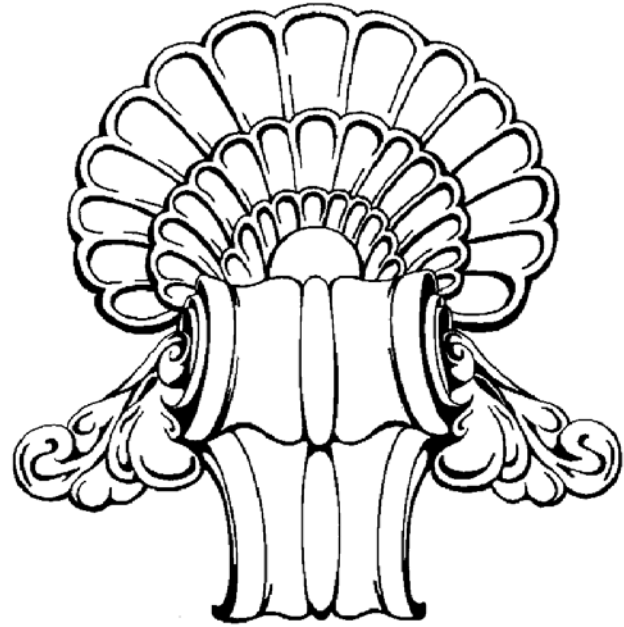

JONES JONES

ARCHITECTS
LANDSCAPE ARCHITECTS
PLANNERS

ARCHITECTS AND
LANDSCAPE ARCHITECTS, LTD.

105 SOUTH MAIN STREET
SUITE 300
SEATTLE, WASHINGTON
USA 98104

TEL 206.624.5702
FAX 206.624.5923

WWW.JONESANDJONES.COM


CONCEPT
DRAWINGS

DATE: 08 September 2017

REVISIONS:

SITE
PLAN

SCALE: 1"=20'

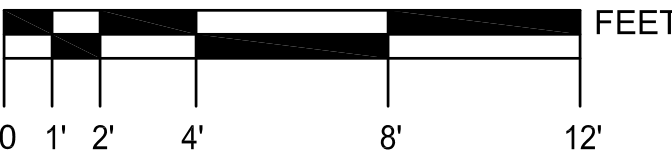

DRAWN BY: RFK

CHECKED BY: JPJ


JOB NO.: 11095.104

SHEET NO.: A200

All drawings and material appearing herein are the original and unpublished work of the architect and may not be duplicated, used, or disclosed without the written consent of Jones & Jones.


J:\Bloedel Reserve Master Plan 11095\02-CAD-B-ARCH\B01_Sheets\A201.dwg, 3/8/2017 4:22 PM

1 MAIN LEVEL PLAN
SCALE: 1/4" = 1'-0"

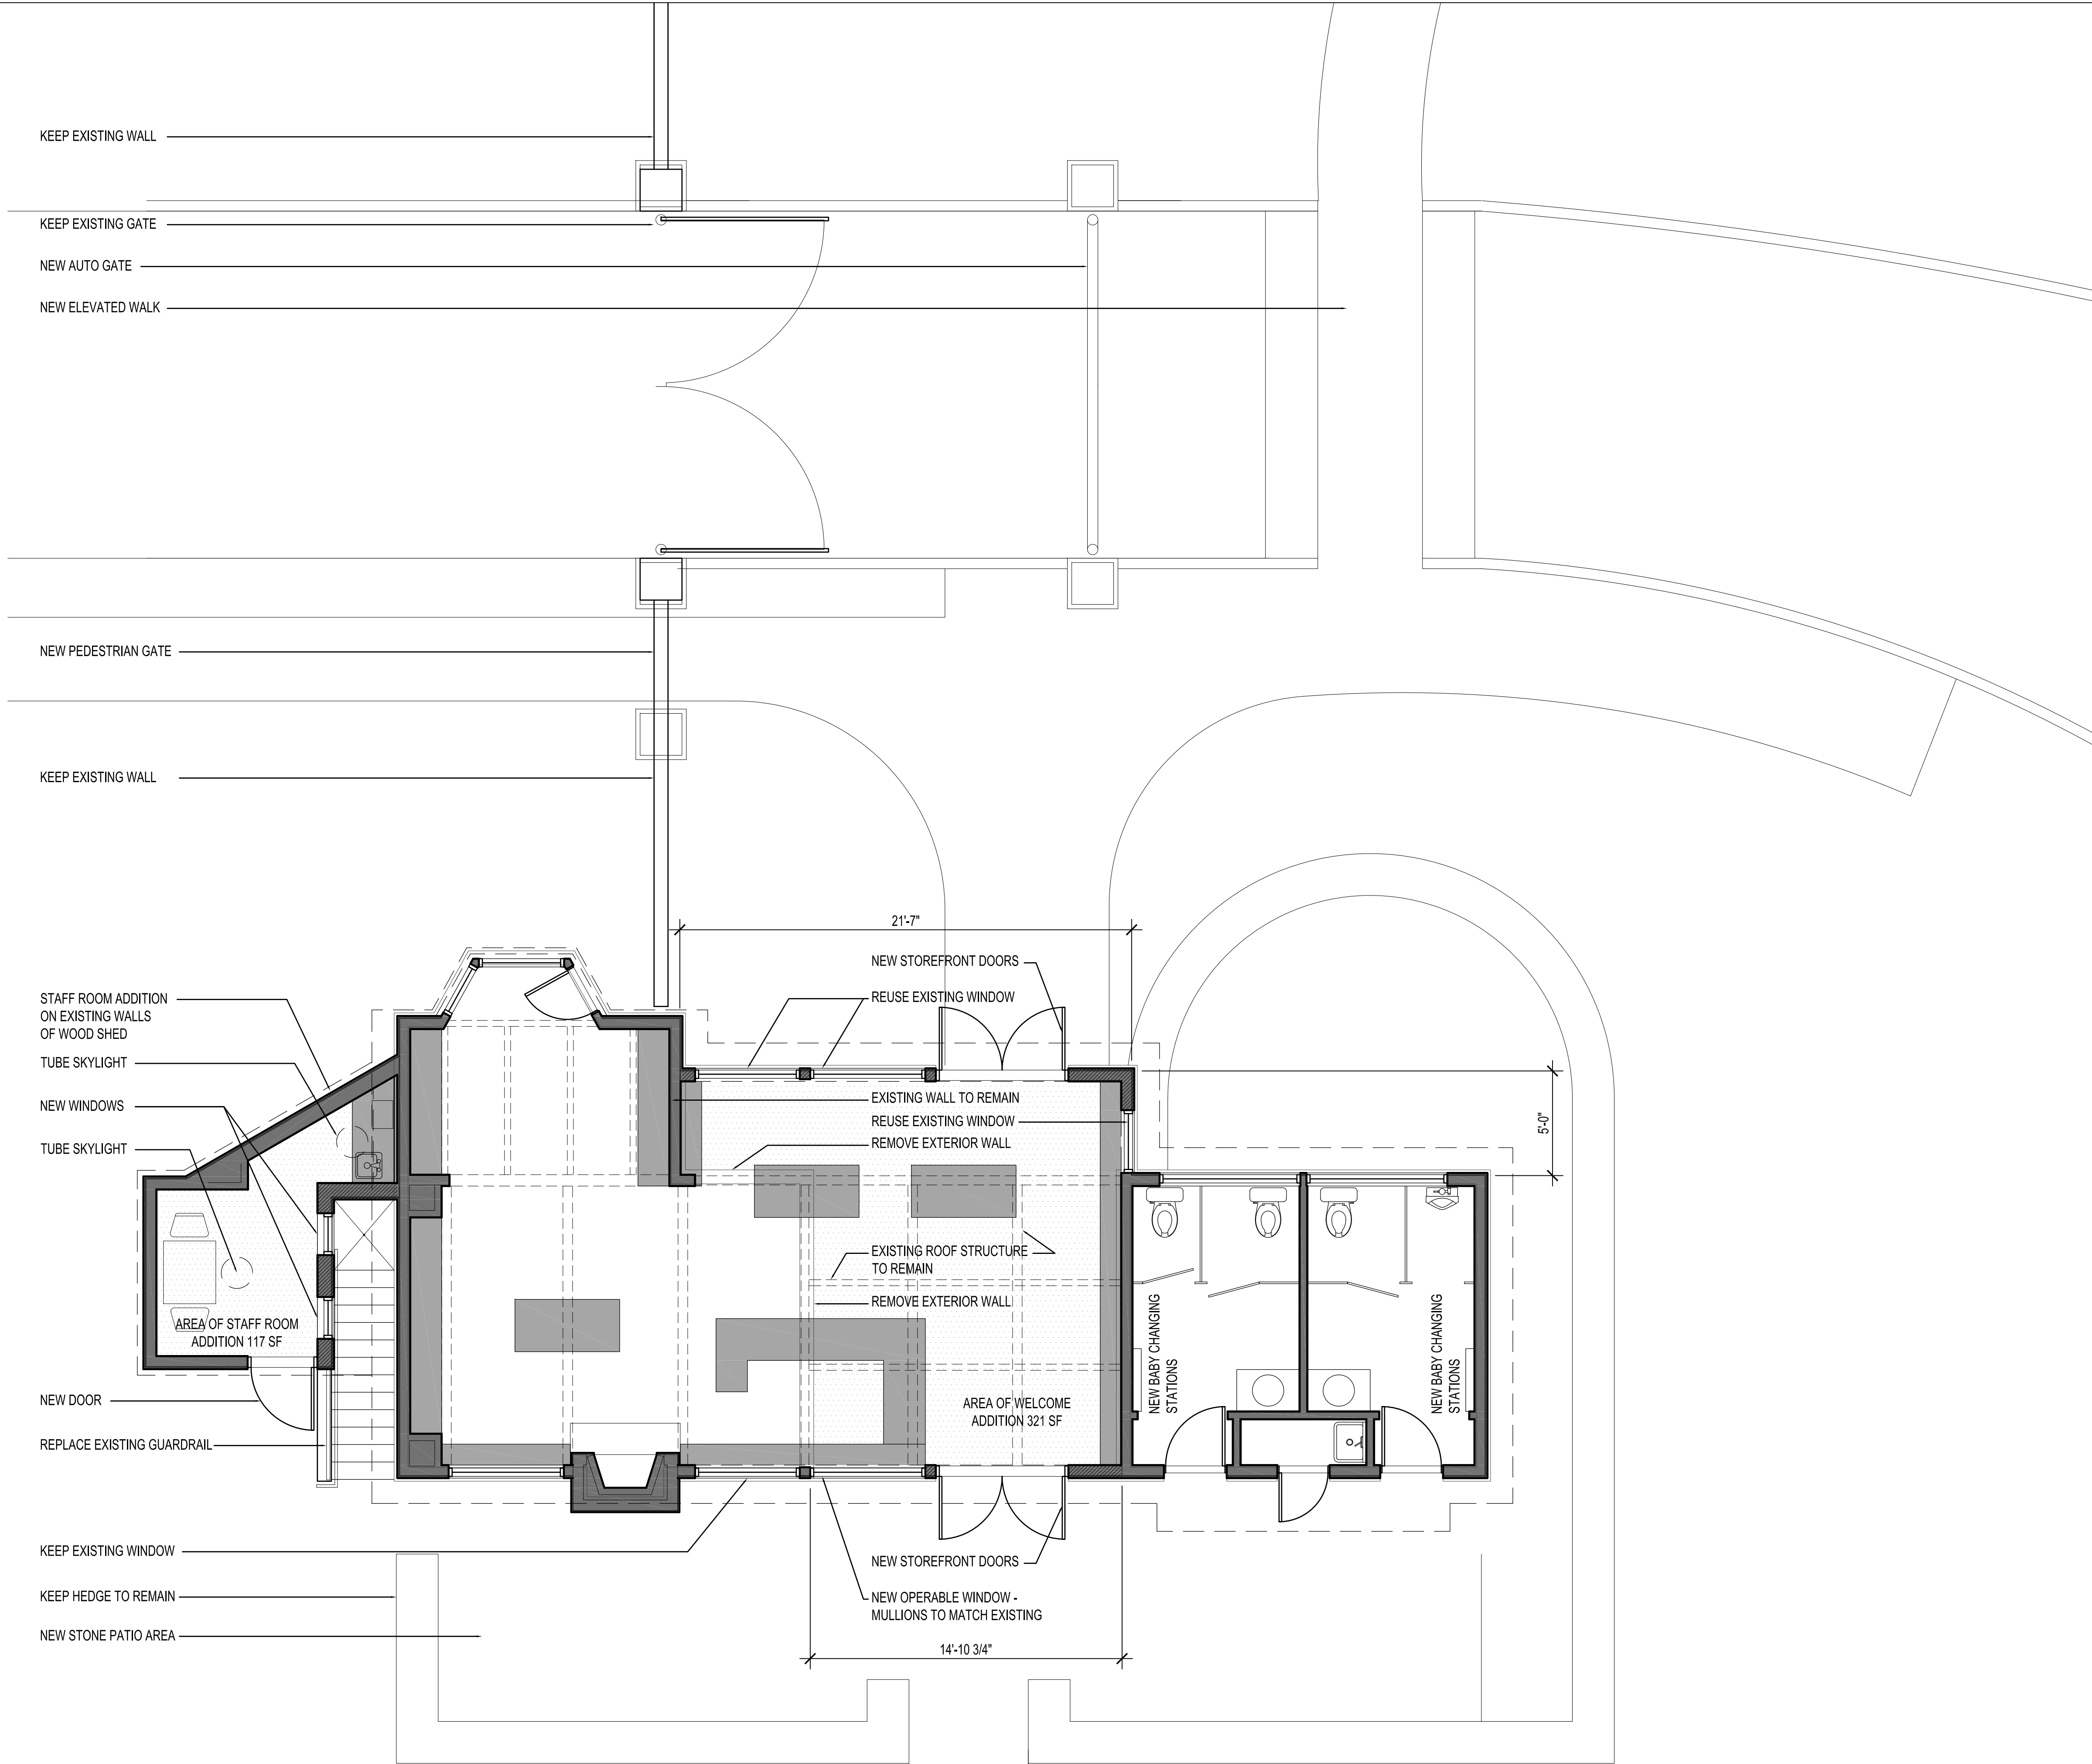

NORTH

BLOEDEL RESERVE GATEHOUSE

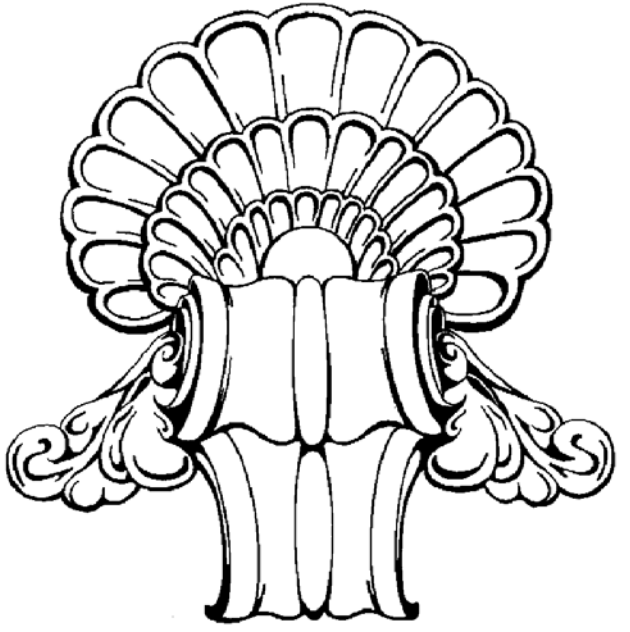

JONES & JONES

ARCHITECTS
LANDSCAPE ARCHITECTS
PLANNERS

ARCHITECTS AND
LANDSCAPE ARCHITECTS, LTD.

105 SOUTH MAIN STREET
SUITE 300
SEATTLE, WASHINGTON
USA 98104

TEL 206.624.5702
FAX 206.624.5923

WWW.JONESANDJONES.COM


CONCEPT DRAWINGS

DATE: 08 September 2017

REVISIONS:

GATEHOUSE MAIN LEVEL PLAN

SCALE: 1/4" = 1'-0"

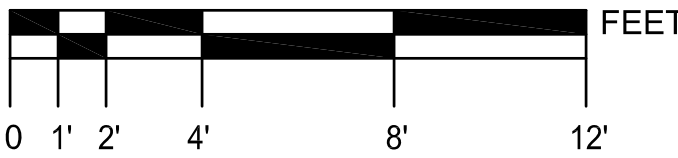

DRAWN BY: RFK

CHECKED BY: JPJ

JOB NO.: 11095.104

SHEET NO.: A201


All drawings and material appearing herein are the original and unpublished work of the architect and may not be duplicated, used, or disclosed without the written consent of Jones & Jones.

J:\Bloom Reserve Master Plan 11095\2-CAD-B-ARCH\B1_Sheets\A301.dwg, 3/9/2017 5:10 PM

1 NORTH ELEVATION
SCALE: 1/4" = 1'-0"




2 EAST ELEVATION
SCALE: 1/4" = 1'-0"

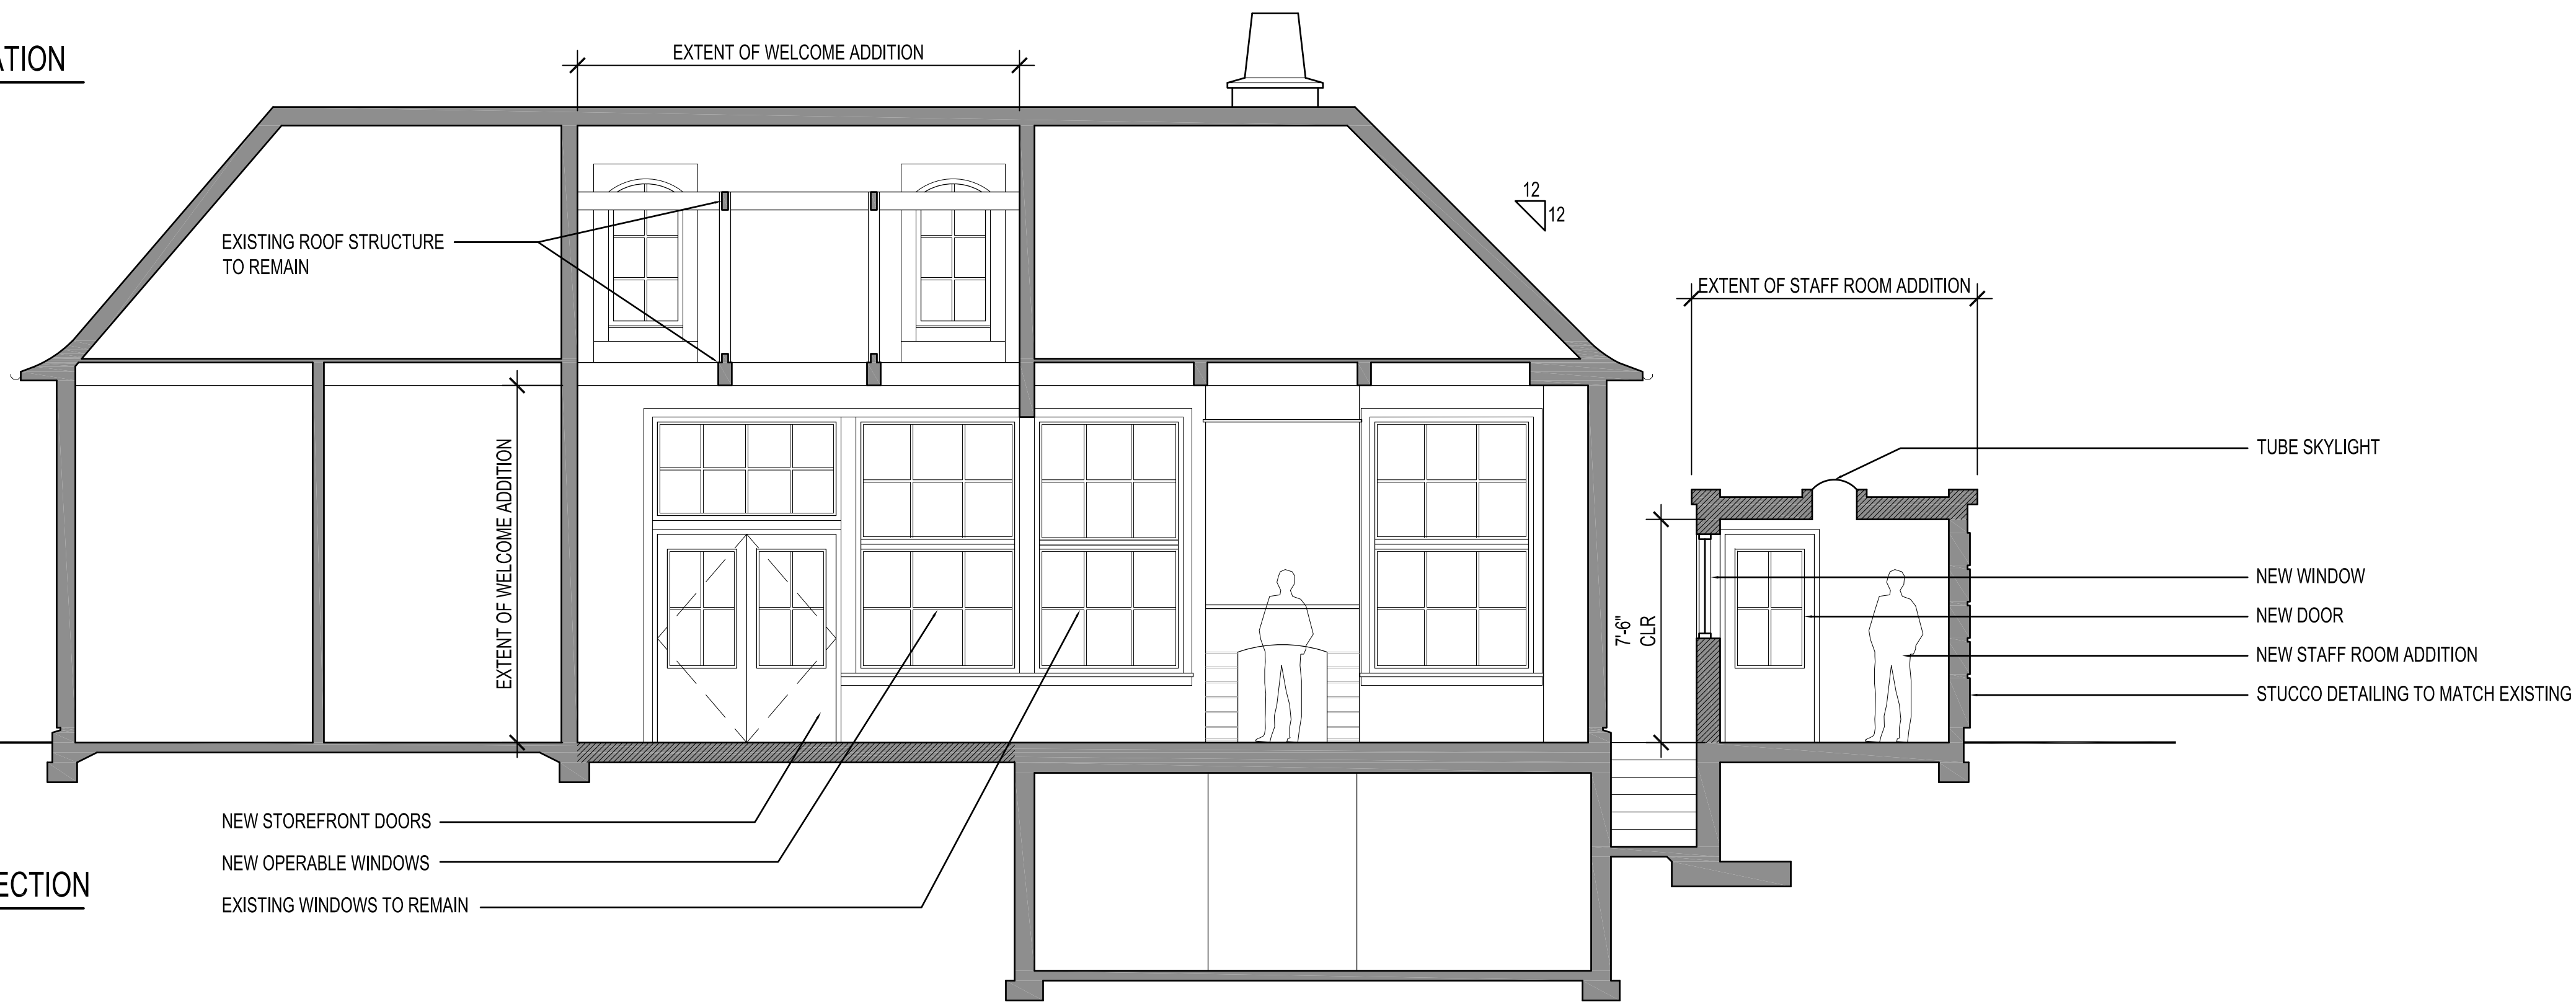

3 BUILDING SECTION
SCALE: 1/4" = 1'-0"

NEW STOREFRONT DOORS
NEW OPERABLE WINDOWS
EXISTING WINDOWS TO REMAIN

BLOEDEL RESERVE GATEHOUSE

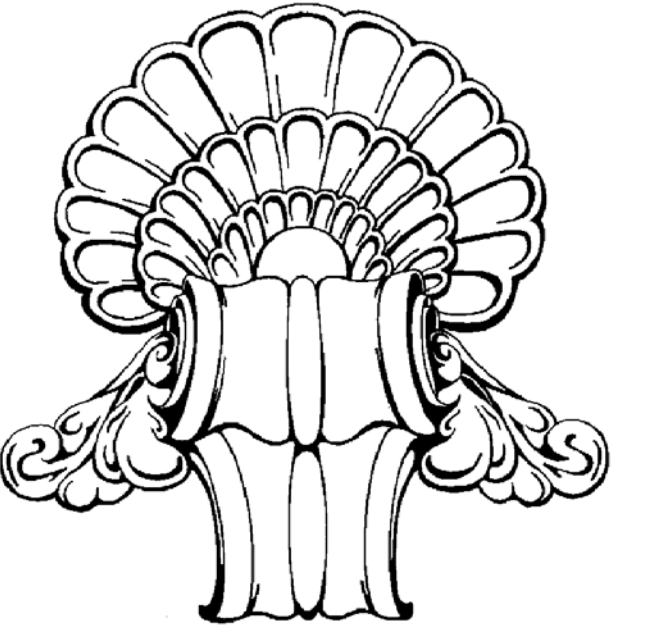

JONES & JONES
ARCHITECTS
LANDSCAPE ARCHITECTS
PLANNERS

ARCHITECTS AND
LANDSCAPE ARCHITECTS, LTD.
105 SOUTH MAIN STREET
SUITE 300
SEATTLE, WASHINGTON
USA 98104
TEL 206.624.5702
FAX 206.624.5923
WWW.JONESANDJONES.COM


CONCEPT DRAWINGS

DATE: 08 September 2017

REVISIONS:

GATEHOUSE ELEVATIONS AND SECTION

SCALE: 1/4" = 1'-0"

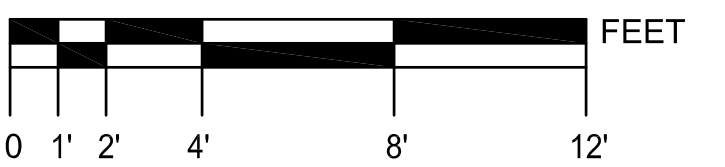


DRAWN BY: RFK
CHECKED BY: JPJ
JOB NO.: 11095.104

SHEET NO.:

A301

All drawings and material appearing herein are the original and unpublished work of the architect and may not be duplicated, used, or disclosed without the written consent of Jones & Jones.

BLOEDEL
RESERVE
GATEHOUSE

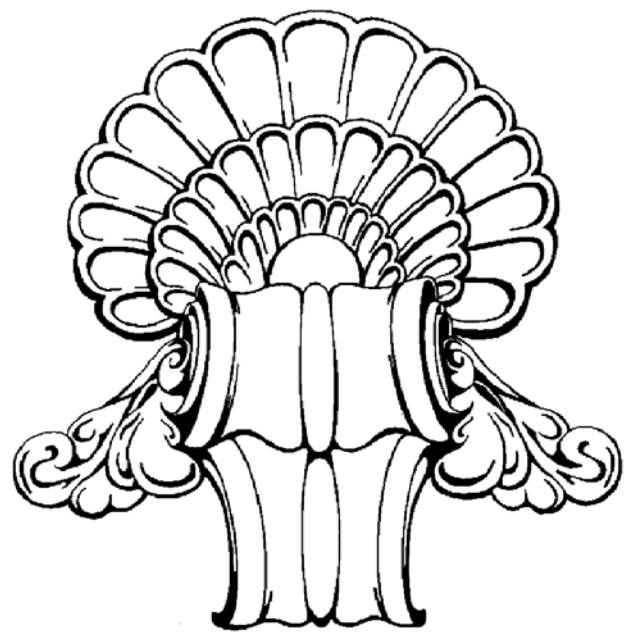

JONES JONES
ARCHITECTS
LANDSCAPE ARCHITECTS
PLANNERS


ARCHITECTS AND
LANDSCAPE ARCHITECTS, LTD.
105 SOUTH MAIN STREET
SUITE 300
SEATTLE, WASHINGTON
USA 98104
TEL 206.624.5702
FAX 206.624.5923
WWW.JONESANDJONES.COM

CONCEPT
DRAWINGS

DATE: 08 September 2017


REVISIONS:

GATEHOUSE
ELEVATIONS

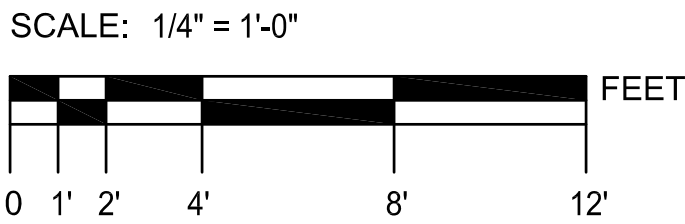

DRAWN BY: JAL
CHECKED BY: JPJ
JOB NO.: 11095.104

SHEET NO.: A302
All drawings and material appearing herein are the original and unpublished work of the architect and may not be duplicated, used, or disclosed without the written consent of Jones & Jones.

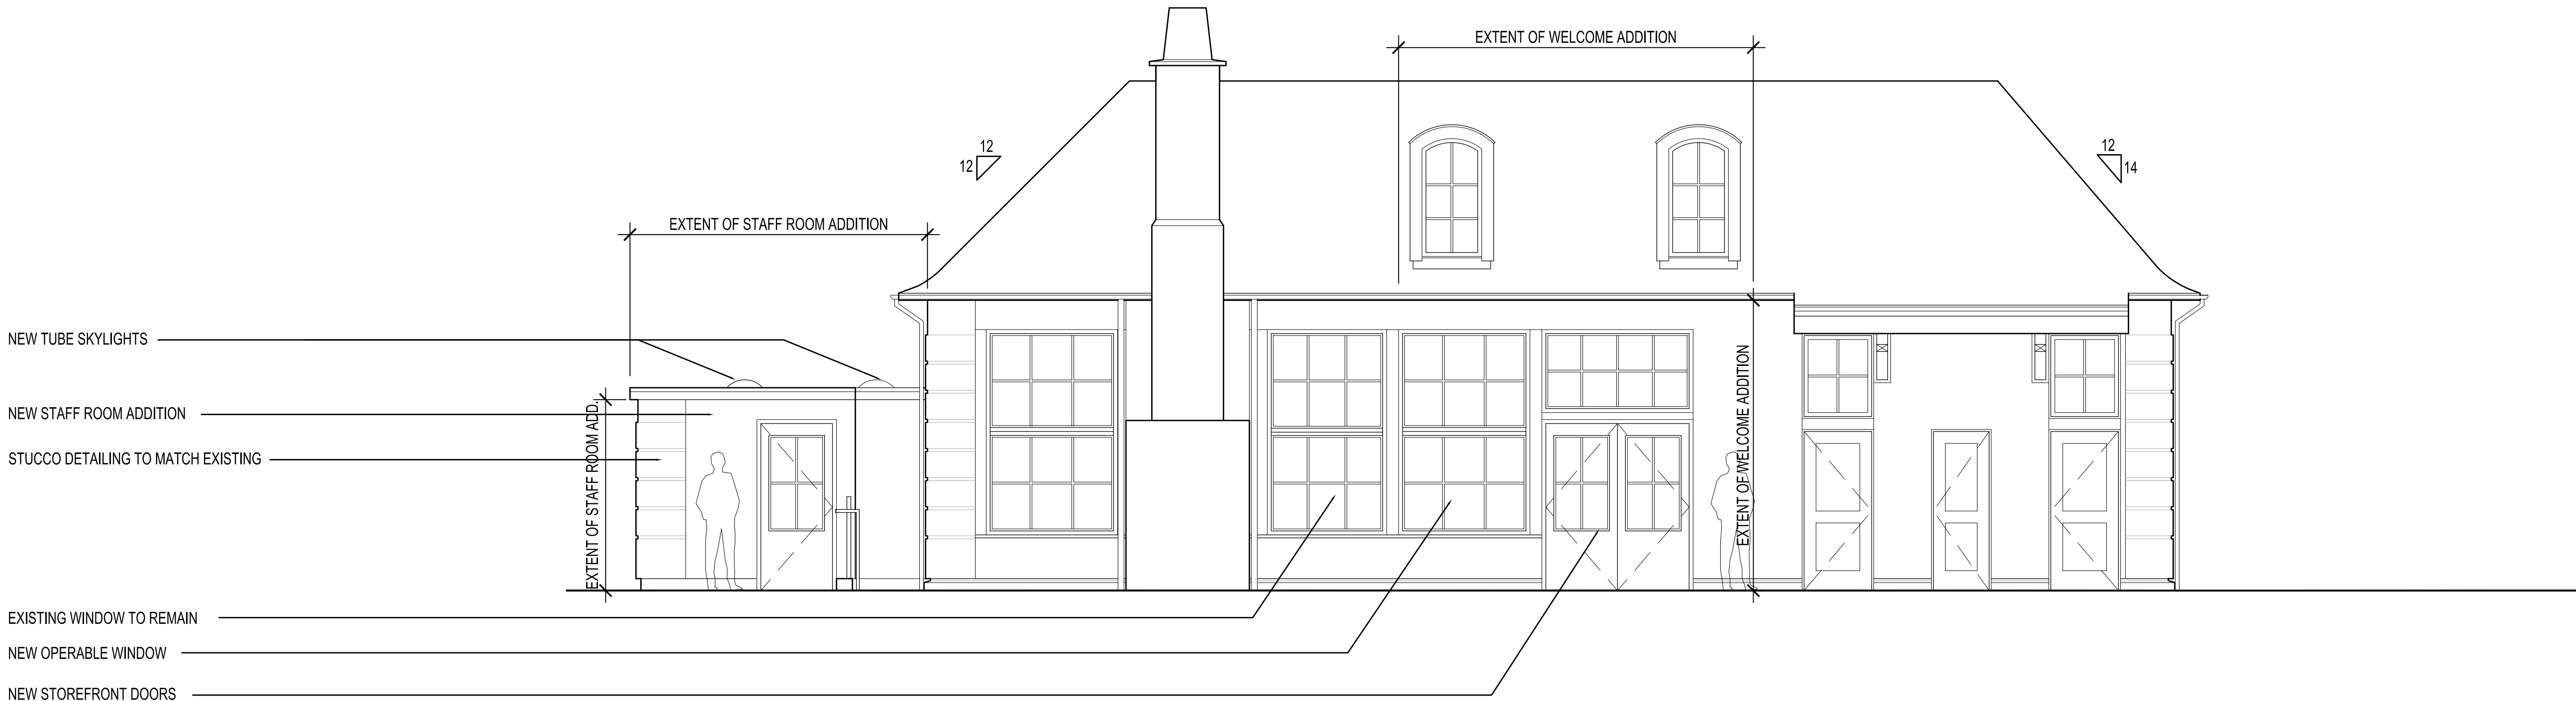

1 SOUTH ELEVATION
SCALE: 1/4" = 1'-0"



2 WEST ELEVATION
SCALE: 1/4" = 1'-0"