EXHIBIT LIST

AT&T Telecom Facility CUP/WCF PLN51880A CUP/WCF

Staff Contact: Ellen Fairleigh, Associate Planner Public Hearing: June 10, 2021 Remote Meeting via Zoom

Hearing Examiner: Sound Law Center

NO.	DOCUMENT DESCRIPTION	DATE
1	Staff Report	06/10/2021
2	Master Land Use Application- project description revised on 04/12/2021	Signed 02/05/2021
3	Notice of Complete Application	03/24/2021
4	Notice of Application & Hearing	Noticed 04/02/2021
5	Certification of Public Notice	04/02/2021
6	Certificate of Posting from Applicant	04/01/2021
7	Site Plan	01/20/2021
8	Plan Set	01/20/2021
9	Photo Simulations	Received 02/23/2021
10	View Shed Map Analysis	Received 02/23/2021
11	Radio Frequency Justification	Received 02/23/2021
12	Noise Survey by SSA Acoustics	01/14/2021
13	Radio Frequency Compliance	04/30/2020
14	Email from Planner to commenters on previous application	04/20/2021
15	Public Comment – Oppenhuizen response and comment	04/20/2021
16	Design for Bainbridge Worksheet	01/28/2021
17	Site Photos	No date
18	Bainbridge Island Fire Department Memo	03/03/2021
19	Public Works Development Engineer Recommended Conditions of Approval Memo	04/23/2021
20	Building Department Interim Building Official Recommendation Memo	04/27/2021
21	Kitsap Public Health District (KPHD) Commercial Building Clearance Approval	05/10/2021
22	Planning Commission Recorded Motion	Meeting date 05/27/2021

EXHIBIT LIST

AT&T Telecom Facility CUP/WCF PLN51880A CUP/WCF

Staff Contact: Ellen Fairleigh, Associate Planner Public Hearing: June 10, 2021 Remote Meeting via Zoom

Hearing Examiner: Sound Law Center

NO.	DOCUMENT DESCRIPTION	DATE
23		



DEPARTMENT OF PLANNING AND COMMUNITY DEVELOPMENT

DIRECTOR'S REPORT & RECOMMENDATION

AT&T TELECOM FACILITY FILE #: PLN51880A CUP/WCF

Prepared by: Ellen Fairleigh, Associate Planner

Date: June 10, 2021

Request: Major Conditional Use Permit (CUP) – PLN51880A CUP

Wireless Communication Facilities (WCF) - PLN51880A WCF

Applicant: Smartlink Group on behalf of AT&T

From: Heather Wright, AICP, Director of Planning and Community Development

Property Owner: Kitsap Public Utility District (KPUD)

Location: NE Baker Hill Rd.

Tax Parcel: 042402-1-054-2005

Project Description: AT&T proposes to install an unmanned telecommunications facility on an existing 35.7' KPUD water tower. The proposal includes the attachment of 12 antennas, 18 remote radio units, two surge protectors, and fiber/DC cables. Ground equipment includes two equipment cabinets on a 20'x6' concrete pad and a retaining wall within the existing KPUD facility.

Director's Recommendation: Approval of the CUP and WCF subject to the conditions recommended in this report. The Director finds that the project is compliant with the Bainbridge Island Municipal Code (BIMC) and in accord with the Comprehensive Plan.

Part 1: Process

- **1. Land Use Review:** Pursuant to BIMC 18.10.030.C, this proposal is a WCF that requires review and approval by the City Hearing Examiner.
- **2. Environmental Review:** The project is exempt from State Environmental Policy Act (SEPA) review as provided in Washington Administrative Code (WAC 197-11-800(25)(a)(i)).
- 3. Design Review Board (DRB) Process: This project is exempt from Design Review Board (DRB) review in accordance with BIMC 2.14.040.D.1 which states that applications related to utility facilities are exempt from design review board consideration. The definition of "utility" in BIMC 18.36.030 Definitions includes structures related to communication signals.

- 4. Planning Commission Process: As provided in BIMC 2.16.110, the Planning Commission shall review the application prior to recommendation by the Department of Planning and Community Development Director. The Planning Commission shall review the project for consistency with applicable design guidelines, decision criteria, and the Comprehensive Plan. The Planning Commission shall consider the application at a public meeting where public comments will be taken and forward its recommendation to the Director.
- 5. Consolidated Review Process: Through the Master Land Use Application, the applicant requested consolidated permit review of the Wireless Communication Facilities (WCF) and Major Conditional Use Permit (CUP) in accordance with BIMC 2.16.170. A consolidated project permit application shall follow the application and notice procedure that results in the most extensive review and decision process.
- 6. Decision Process: Pursuant to BIMC 2.16.110.E, the Director shall review the application materials, staff report, and the recommendation of the Planning Commission and shall prepare a report to the Hearing Examiner recommending approval, approval with conditions, or disapproval of the application. The Planning Commission's recommendation shall hold substantial weight in the consideration of the application by the Director. Any deviation from that recommendation shall be documented in the Director's report. The Hearing Examiner shall consider the application materials and the Director's recommendation at a public hearing. The Hearing Examiner shall make compliance with the recommendation of the Planning Commission a condition of approval, unless the Hearing Examiner concludes that the recommendation reflects inconsistent application of design guidelines or any applicable provisions of this code, exceeds the authority of the Planning Commission, conflicts with SEPA conditions or other regulatory requirements applicable to the project or conflicts with requirements of local, state, or federal law.
- **7. Appeal Process:** Pursuant to BIMC 2.16.020.R.2, the decision of the Hearing Examiner shall be final unless, within 21 days after issuance of a decision, a person with standing appeals the decision in accordance with Chapter 36.70 RCW or its successor.

Figure 1 – Proposed Site Plan

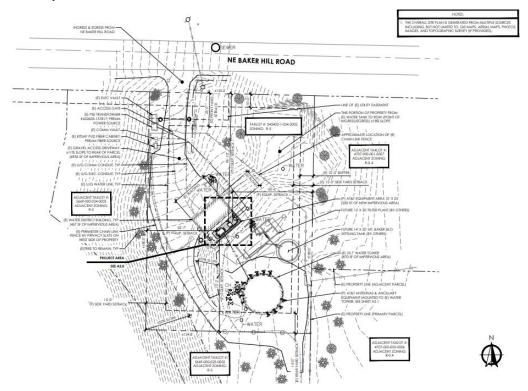


Figure 2 – Vicinity Map, Surrounding Zoning, and Project Site





Part II: General Information and Site Characteristics

Basic Information		
Zoning District	R-5	
Lot Area	0.52 acres or 22,500 square feet per survey	
Soils and Terrain	Soils consist primarily of Cathcart silt loam with 15-30% slopes.	
Critical Areas	The property contains 15-39% slopes and small areas of 40% or greater	
	slopes near the existing building and in the southwest corner.	
Existing Development The subject parcel is currently developed with a water tank, utilit		
	building, and supporting vaults/cabinets. There is an existing chain link	
	fence around the development on the property which includes privacy	
	slats on the west side.	
Access	The subject parcel is currently accessed from NE Baker Hill Road. No	
	change to the access is proposed. There is a locked gate at the access	
	from NE Baker Hill Road.	
Public Services and Utilities		
Police	City of Bainbridge Island Police Department	
Fire	Bainbridge Island Fire District	
Schools	Bainbridge Island School District	
Water	KPUD- South Bainbridge Water	

Sewer	N/A
Storm Drainage	N/A- dispersion

Part III: Background and Application History

Background: Existing development and use on the property is for a primary utility for a Kitsap Public Utility District (KPUD) water system. The existing building on site was permitted in 2004 (City file no. BLD12803MIS) as a pump house. There is currently no wireless equipment on site. The applicant previously submitted similar applications to install a WCF on the property in June 2020 (City file no. PLN51880 CUP/WCF). These applications were placed on hold by the applicant in August 2020 due to a pending design change, and subsequently voided by the City due to inactivity in October 2020.

Date & Action	Summary
February 23, 2021	Permit process and requirements were discussed between the applicant
Pre-Application	and staff.
Conference	
February 23, 2021	Major Conditional Use and Wireless Communication Facilities application.
Application Submitted	
February 25, 2021	Comments and concerns were related to noticing, proposed signage,
Public Participation	construction parking and traffic, and the power and RF emissions of the
Meeting	proposed equipment.
March 17, 2021	Application deemed incomplete.
Notice of Incomplete	
Application	
March 22, 2021	Applicant responds to Notice of Incomplete Application with requested
Applicant Response to	information.
Notice of Incomplete	
Application	
March 24, 2021	Application deemed complete.
Notice of Complete	
Application	
April 19, 2021 & May 13,	City staff site visit.
2021	
Site Visit	
May 27, 2021	The Planning Commission reviewed the staff report and supporting
Planning Commission	documentation and recommended approval, subject to the conditions in
Recommendation	the staff report, to the Planning Director. The Planning Commission
	solicited public comment at the meeting, and no one from the public
	spoke or submitted comments at the meeting.

Part IV: Comprehensive Plan Goals and Policies

The Comprehensive Plan designation for the site is Urban Residential -5 and is identified as being part of Lynwood Center in the Lynwood Center Subarea Plan. The guiding principles, goals and policies of the Comprehensive Plan, along with implementing regulations in the Municipal Code, are used to evaluate

the proposal and weigh the project benefits and impacts. The following goals and policies apply to the development proposal:

Elements	Goals and Policies
Land Use Element	Island-Wide Conservation – Policy LU-4.1: Focus development and redevelopment on the Island over the next fifty years in designated centers that have or will have urban levels of services and infrastructure while increasing conservation, protection and restoration on the Island, including shorelines, especially where there is interaction between the fresh and saltwater environments. Designated Centers – Goal LU-6: Ensure a development pattern that is true to the Vision for Bainbridge Island by reducing the conversion of undeveloped land into sprawling development. Encourage improvement of aging or underutilized developments over development of previously undeveloped property. Designated Centers – Policy LU-6.1: Land use designations reflect the priority of Bainbridge Island to remain primarily residential and agricultural with nonresidential development concentrated in the designated centers. Standards for Neighborhood Centers – Policy LU 9.8: The Neighborhood Centers
	achieve a mix of neighborhood-scale businesses, public uses and housing which are compatible with the scale and intensity of the surrounding residential neighborhood and which minimize the impact of noise, odor, lighting, fire safety and transportation on the neighborhood.
Economic Element	Infrastructure – Goal EC-2: Provide sufficient and resilient infrastructure that is supportive of a healthy economy and environment, particularly telecommunications and electrical reliability.
	Infrastructure – Policy EC-2.2: Support infrastructure enhancement to accommodate new information technology and changing conditions. Infrastructure – Policy EC-2.3: Implement infrastructure and technology improvements around designated centers to provide enhanced service and to retain and attract business.
Utilities Element	Telecommunication – Goal U-16: Ensure adequate, cost effective, reliable, and environmentally responsible telecommunication service to the citizens of Bainbridge Island.
	Telecommunication – Policy U-16.2: Require the placement of cellular and/or wireless communication facilities in a manner that minimizes the adverse impacts on adjacent and surrounding land uses. Telecommunication – Policy U-16.3: Encourage major telecommunication utility providers to work with the City to identify potential sites for infrastructure and facility expansion to address future growth and development and meet the demands for additional utility service.
	Telecommunication – Policy U-16.4: Encourage all providers to serve all parts of the City equally.
	Telecommunication – Policy U-16.5 : The City expects all providers to evaluate the capacity of their facilities regularly to ensure that new facilities are installed in a timely basis to meet new and future demand. Providers are expected to provide facilities to accommodate growth within the City.

Telecommunication – Policy U-16.6: Pursue internet and cellular service of the highest standards for governmental and educational institutions, business and commerce and personal use.

Telecommunication – Policy U-16.7: Require new development to have underground conduits suitable for existing and foreseeable new utilities such as cable and broadband.

Staff Consistency Analysis

The project seeks to enhance wireless infrastructure in a designated center on a developed lot. The project seeks to minimize adverse visual impacts to neighboring properties by screening the proposed wireless equipment with existing mature vegetation on and adjacent to the subject property, topography, an existing perimeter fence with privacy slats on the fencing on the west side of the parcel, and by painting the proposed wireless equipment a dark green non-reflective color to blend in with the surrounding vegetation. The project supports telecommunication coverage and reliability for both business and residential use.

Part V: Public Notice, Public Comments, and Agency Comments

1. Public Notice and Public Comments

Date & Action	Summary
April 2, 2021	21-day comment period
Notice of Application/Hearing Published	
April 23, 2021	No public comments received; one has
End of Comment Period	been carried forward from previous
	application.*
	*Three Public Comments were received
	for the previous applications (City file no.
	PLN51880 CUP/WCF). Staff emailed the
	three commenters near the end of the
	comment period to inform them that the
	applications had been re-submitted and
	inquire if they wanted their comment
	carried forward or would submit a new
	comment. One public comment is
	carried forward at the request of the
	commenter. The two other commenters
	did not respond.

a. Summary of Public Comment and Staff Response

Summary of Public Comment	Staff Response
The comment carried forward indicates support for the project citing concerns about poor coverage and the need for reliable 911 call access. The commenter notes that the benefits outweigh any potential environmental or visual impacts.	N/A

2. Agency Comments

Date & Agency	Summary of Comment
March 3, 2021	The Fire Marshal recommends approval provided that any future
Bainbridge Island Fire	development shall comply with all provision of the adopted Fire Code.
District (BIFD)	
May 17, 2021	The Kitsap Public Health District required a Commercial Building Clearance
Kitsap Public Health District	Exemption for this proposal, which was approved on May 10, 2021. On
	May 17, 2021, the Kitsap Public Health District completed review of the
	Conditional Use Permit with no comments.

Part VI: Land Use Code Analysis

1. BIMC Title 16 Environment

- a. BIMC 16.20 Critical Areas
 - i. BIMC 16.20.130 Geologically hazardous areas

Geologically Hazardous Areas	Staff Analysis
Geologically hazardous areas include steep slopes	The property contains an area with steep slopes (40% or greater) behind the existing building. The proposed concrete pad and associated equipment is proposed in this area. However, the submitted survey indicates that the slope is approximately ten feet in height. The City Engineer determined that there are no geological hazards on site. Mapped steep slopes are man-made and less than ten feet high. Development is not proposed within the steep slope area in the southwest portion of the property.

2. BIMC Title 18 Zoning

a. BIMC 18.09 Use Regulations

Proposed Use	Definition
All Other Wireless Communication Facilities	All other wireless communication facilities not meeting the definition of a Facility I or a Facility II are a conditional use in the R-5 district. *
	*Note: The City determined that BIMC Table 18.09.020 Use Table is not updated to reflect current wireless communication facility regulations. The errors in the Use Table are scheduled to be updated as part of Ordinance 2020-04 concerning telecommunications facilities. The written regulations in BIMC 18.10 govern.

b. BIMC 18.10 Use Regulations – Wireless Communication Facilities

Prioritized Location	Proposed
The following sites are prioritized in order	The WCF is proposed on a structure in a residential zone
of preference for locating WCFs:	that is not used for residential purposes and is not a
(1) Co-location	vacant lot.
(2) Public buildings and structures	
located in nonresidential zones	The applicant submitted a Radio Frequency Justification
(3) Buildings and structures in	report*. The report notes a gap in 4G LTE service in the
business and commercial zoned	SW portion of the City and identifies a targeted service
sites used for research and	area. The report identifies a search ring to evaluate
development, commercial and	potential locations that meet the required antenna
business uses	height to provide sufficient service to surrounding areas.
(4) Buildings and structures in	The report evaluates two alternative sites and
residential zones not used entirely	determines that these sites will not provide the needed
for residential use; provided, that	coverage in Lynwood Center.
WCFs will not be sited on vacant	
residential lots	*Note: The Radio Frequency Justification Resort contains
	an incorrect site address in the upper right-hand corner
	of sheets 2-6. However, the site depicted is correct.

Development Standards	Proposed
WCFs must comply with applicable Federal	The applicant submitted documentation stating that the
Communications Commission (FCC),	project as proposed is compliant with applicable FCC,
Federal Aviation Administration (FAA),	FAA, state, and City regulations.
state, and City regulations and standards	
	The project is conditioned to meet this requirement.
Antennas shall be located, mounted and	A view shed map analysis submitted by the applicant
designed so that visual and aesthetic	indicates that the antennas will be visible from eleven
impacts upon surrounding land uses and	residential homes. The homes are located on the west
structures are minimized, and so that they	side of Flying Goat Avenue NE and within Pleasant Beach
blend into the existing environment. Panel	Village. The number of homes is likely greater than
and parabolic antennas shall be screened	eleven as the homes at Pleasant Beach Village are still
from residential views and public rights-of-	under construction and some of the residences indicated
way	on the view shed map analysis are duplexes.

The applicant proposes to mitigate visual impacts by painting the antenna mounts, antennas, and associated equipment a neutral, non-reflective color that blends in with the surrounding vegetation. The proposed color is dark green. The applicant submitted photo simulations of the proposed antennas and equipment from several surrounding perspectives.

The project is conditioned to meet this requirement.

WCFs must be screened or camouflaged employing the best available technology to minimize visibility of the facility from public streets and residential properties.

The proposed antennas and associated equipment will be screened by existing mature vegetation, an existing fence with privacy slats on the west side of the property, topography, and the existing building on site.

(1) WCF shall be designed and placed or installed on the site in a manner that takes maximum advantage of existing trees, mature vegetation, and structures by: The applicant is proposing to paint the antennas, associated equipment, and ground equipment a dark green color to blend in with the surrounding vegetation and environment.

a. Using existing site features to screen the WCF from prevalent views; and

The project is conditioned to meet this requirement.

- b. Using existing site features as a background in a way that the WCF blends into the background.
- (2) As a condition of permit approval, the City may require the applicant to supplement existing trees and mature vegetation to screen the facility.
 (2) A NACE shall be rejected either in a
- (3) A WCF shall be painted either in a nonreflective color or in a color scheme appropriate to the background against which the WCF would be viewed from a majority of points within its viewshed, and in either case the color must be approved by the City as part of permit approval.

Equipment facilities shall be placed underground if applicable, or, if above ground, shall:

 Be screened from any street and adjacent property with fencing, walls, landscaping, structures or topography or a combination thereof; and The applicant responded that an underground vault for the equipment is not feasible because of an underground pipe and future KPUD development plans.

The proposed equipment pad is located behind an existing building and is screened by the building, existing mature vegetation, topography, and a fence with privacy

(2) Not be located within required building setback areas	slats on the west side of the property. The proposed equipment pad is not within required building setback
	areas.
	The project meets this requirement.
Security fencing shall:	There is an existing chain link fence installed by KPUD
(1) not exceed six feet in height	that surrounds the development on the property and
(2) Be screened from view through the	includes privacy slats on the west side. No additional
use of appropriate landscaping materials; and	fencing is proposed as part of this proposal.
(3) If it is a chain-link fence, be	This development standard is not applicable as no
camouflaged with appropriate	additional security fencing is proposed.
techniques and painted or coated with	
a nonreflective color	
The City shall consider the cumulative	There is currently no other wireless equipment located
visual effects of WCFs mounted on existing	on this site.
structures and/or located on a given	
permitted site in determining whether	
additional permits can be granted so as to	
not adversely affect the visual character of	
the city	
A WCF shall not be used for mounting	Per the applicant, all proposed signage depicted in the
signs, billboards or message displays of	submitted plan set will be placed on the equipment
any kind	cabinets.
	The project is conditioned to meet this requirement.

c. BIMC 18.12 Dimensional Standards

Dimensional Standards	Required/Allowed	Existing/Proposed
Lot Coverage	25 percent	Proposed lot coverage is less than 25 percent and meets this standard.
Front Lot Line Setback	25 feet	The proposed development meets this standard.
Rear Lot Line Setback	15 feet	The existing water tower encroaches into the rear setback. Two of the proposed antennas appear to encroach up to approximately three feet into the rear setback. The project is conditioned to require that the antennas and associated equipment be shifted out of the setback as part of building permit review.
Side Lot Line Setback	5 feet minimum, 15 feet total	The proposed development meets this requirement.
Building/Structure Height	No standard for wireless communication facilities	The existing top of the water tower is 35.7 feet above existing grade. The proposed antennas and ancillary equipment will increase the overall height of the water tower by 20 feet to 55.7 feet above existing grade.
	BIMC Table 18.12.020-	

2 Standard Lot
Dimensional Standards
for Residential Zone
Districts includes an
exemption under
maximum building and
structure height for
nonresidential uses.
The alternative height
limit is evaluated based
on compatibility with
surrounding uses as
determined by the
proposal's consistency
with the major
conditional use permit
decision criteria in
BIMC 2.16.110.

The Radio Frequency Justification report submitted by the applicant states that a tip height of 55.7' is minimum necessary to meet AT&T's service objectives within the targeted service area. The report evaluates shorter tip heights and concludes that these heights will result in a reduction of coverage.

- d. BIMC 18.15 Development Standards and Guidelines
- i. BIMC 18.15.010 Landscaping, Screening, Tree Retention, Protection and Replacement

Landscaping Requirement	Staff Analysis
Perimeter Landscape Buffer: Full	The subject property is Lot A of Short plat (SPT) 07-31-91-1.
screen, 25 ft. width	A condition of the short plat requires a minimum 10-foot-
	wide buffer of shrubs and trees along the north and east
Roadside Buffer: 25 ft. partial	sides of the subject parcel. Per the conditions of the short
screen/15 ft. minimum	plat, trees naturally existing in the buffer and landscaped
	areas are required to be preserved.
Parking Lot Landscaping: No	
requirement	The subject property is bordered on the south and west
	sides by open space tracts that are part of the Plat of
Tree Units: The development parcel	Pleasant Beach Village II, and by R-1 zoned single-family
will contain at least the same number	residential lots on the east side that are part of the Blakely
of tree units after the proposed	Heights neighborhood.
development as it had before the	On hehelf of KRUD, the applicant is required that he
development or redevelopment	On behalf of KPUD, the applicant is requesting that no additional landscape buffer/planting be required due to the
	small size of the parcel, existing and planned development
	on site, and existing mature vegetation and topography.
	on site, and existing mature vegetation and topography.
	There is an existing gravel access lane along the west side
	of the subject property that continues partially along the
	southern perimeter behind the existing water tank. The
	water tower encroaches slightly within the 15-foot rear
	setback. Additionally, KPUD has future plans to install a
	filter plant and settling tank just north of the existing water
	tower near the east property line. The property frontage

along NE Baker Hill Road includes existing equipment in the northwest corner and an access gate with some existing vegetation to the east of the gate. Some mature vegetation exists in these areas, most notably on adjacent properties. The existing fence includes privacy slats along the west side of the subject property.

The gravel access lane, water tank, existing development and future KPUD development plans restrict opportunities for planting additional landscaping around the frontage and perimeter of the property. Staff is not recommending a requirement for any additional planting associated with this permit due to these restrictions and the existing mature vegetation on and adjacent to the site (Reference: Project Site aerial photo, p.4).

There is no parking lot on the subject property and parking lot landscaping does not apply.

No tree removal is proposed as part of this proposal, and the same number of tree units will exist on site after the development as before.

The proposal is conditioned to maintain existing vegetation on the subject parcel in compliance with Short plat (SPT) 07-31-91-1 and that tree removal is not authorized as part of this development.

ii. BIMC 18.15.020 – Parking and Loading

Parking Requirements	Required/Allowed	Proposed
Other uses and special cases	Parking requirement established by the Director based on requirements indicated in BIMC Table 18.15.020-1	No parking requirement for this use. There is no office space or employees/visitors on site. Access to the site is restricted by a locked gate at the entrance. Applicant indicates that the use requires one vehicular visit every two to four weeks for routine maintenance. There is adequate room on site for one vehicle to enter and park. The project meets this
		requirement.

iii. BIMC 18.15.040 - Outdoor Lighting

Outdoor Lighting	Outdoor lighting shall comply with	A light is proposed mounted to
	BIMC 18.15.040. All outdoor	the H-frame on the equipment
	lighting fixtures and accent lighting	pad to be used for night
	shall be designed, installed, located	emergencies only. The project is
	and maintained such that there is no	conditioned to comply with
	light trespass. Outdoor fixtures and	outdoor lighting requirements.
	accent lighting must be shielded and	
	aimed downward.	

iv. BIMC 18.18 – Design Standards and Guidelines

Design for Bainbridge	Staff Analysis
The applicant submitted	The project is exempt from Design Review Board (DRB) review in
responses to Design for	accordance with BIMC 2.14.040.D.1. Staff reviewed the submitted
Bainbridge standards via	worksheet and determined that the design standards do not apply largely
the Design for	due to the scope and nature of the project. The project proposal is for
Bainbridge Worksheet	wireless equipment on a site that is not accessible to the public. There are
	no wetland or streams on site, no tree removal is proposed, and no
	additional landscaping or buildings are proposed. Chapter 5 Street Types
	and Frontages is also not applicable because NE Baker Hill Rd. is not one of
	the identified Street Types on the key street maps.

Part VII: Decision Criteria

1. BIMC 2.16.110.F Major Conditional Use Permit

A conditional use may be approved or approved with conditions if:

Decision Criteria	Staff Analysis
a. The conditional use is consister applicable design guidelines in The conditional use is compatil established and intended chara neighborhood, considering fact include, but are not limited to, operation, the type of activities the use, and the predictable levadverse impacts; and	Title 18. th the 2.14.040.D.1. The applicant submitted responses to Design for Bainbridge standards via the Design for Bainbridge Worksheet. Due to the nature and scope of the project, staff determined that there are no applicable portions of Design for

		P 91P1.1. 69 1.12. =1
		complies with applicable City regulations. The conditional use is compatible with the site and with the intended character of the neighborhood.
b.	The conditional use will not be materially detrimental to uses or property in the vicinity of the subject property; and	As conditioned, the use will not be materially detrimental to uses or property in the vicinity of the subject property.
C.	The conditional use is consistent with the comprehensive plan and other applicable adopted community plans, including the Island-Wide Transportation Plan; and	The proposal seeks to enhance wireless infrastructure in a designated center on a developed lot. The proposal supports telecommunication coverage and reliability for both business and residential use. The Planning Commission determined that the project is in conformance with the Comprehensive Plan and recommends approval.
		The City Development Engineer finds that the scope of the project is in compliance with the Island Wide Transportation Plan and no frontage improvements are recommended.
d.	The conditional use complies with all other applicable provisions of the BIMC; and	As conditioned, the conditional use complies with all other provisions of the BIMC. The proposed height of 55.7' is the minimum necessary to meet AT&T's service objectives within the targeted service area. As conditioned, the proposed height is compatible with the surrounding uses through proposed measures to reduce the visual impacts of the antennas such as painting the antennas a dark green, non-reflective color and through existing site conditions such as topography and existing surrounding mature vegetation.
e.	All necessary measures have been taken to eliminate or reduce to the greatest extent possible the impacts that the proposed use may have on the vicinity of the subject property; and	Recommended conditions of approval include painting the proposed antennas and associated equipment a dark green, non-reflective color to blend into the surrounding vegetation and landscape. Ground equipment is proposed to be screened by an existing fence with privacy slats, an existing building, topography, and existing vegetation. Tree removal is not proposed or authorized as part of this development, and Short Plat (SPT) 07-31-91-1 requires that trees naturally existing in the buffer and landscaped areas on the site are preserved.
f.	Noise levels shall be in compliance with BIMC <u>16.16.020</u> and <u>16.16.040</u> .A; and	The project is conditioned to meet this requirement. Additionally, the applicant submitted a noise survey dated January 14, 2021 by SSA Acoustics which concludes that the noise

		levels meet the 45 dBA limit as required by BIMC Chapter 16.16.
g.	The streets and nonmotorized facilities as proposed are adequate to accommodate anticipated traffic; and	This proposal will generate one vehicle visit every two to four weeks for routine maintenance. The City Development Engineer finds that the streets and nonmotorized facilities are adequate to accommodate anticipated traffic.
h. i.	The City Engineer has determined that the conditional use meets the following decision criteria: The conditional use conforms to	The City Development Engineer finds that the proposal creates less than 800 square feet of new and replaced hard surfaces and is consistent with applicable regulations and standards as it
ii.	regulations concerning drainage in Chapters 15.20 and 15.21 BIMC; and The conditional use will not cause an undue	pertains to surface stormwater drainage per BIMC 15.20 and 15.21, to include the submitted Stormwater Pollution Prevention Plan (aka
	burden on the drainage basin or water quality and will not unreasonably interfere with the use of properties downstream;	Erosion Control Plan). The proposal will not cause an undue burden on
iii.	and The streets, nonmotorized facilities, locations of the buildings, structures, and	the drainage basin or water quality and will not unreasonably interfere with the use of properties downstream.
	vehicular circulation systems as proposed align with and are otherwise coordinated with streets and nonmotorized facilities serving adjacent properties and are adequate, safe, efficient and consistent with the Island-Wide Transportation Plan; and	The proposal aligns with the streets and nonmotorized facilities and is consistent with the Island Wide Transportation Plan. A traffic study is not required per Chapter 15.40 of the Bainbridge Island Municipal Code.
iv.	If a traffic study shows that the use will have an adverse impact on traffic, including nonmotorized traffic, the impact shall be	The proposal does not rely on public water or sewer services.
	mitigated as required by the city engineer; and	The site plan as submitted confirms to the City of Bainbridge Island Design and Construction
V.	If the conditional use will rely on public water or sewer services, there is capacity in the water or sewer system (as applicable) to serve the conditional use, and the required service(s) can be made available at the site; and	Standards and Specifications.
vi.	The conditional use conforms to the "City of Bainbridge Island Engineering Design and Construction Standards and Specifications" unless the city engineer has approved a deviation to the standards; and	
i.	The Kitsap public health district has	The Kitsap Public Health District (KPHD) approved
	determined that the conditional use meets	a Commercial Building Clearance Exemption for
	the following decision criteria:	this proposal. KPHD has no comments on this
a.	The proposal conforms to current standards	proposal as it does not include on-site septic or

	regarding domestic water supply and sewage disposal; or if the proposal is not to be served by public sewers, then the lot has sufficient area and soil, topographic and drainage characteristics to permit an on-site sewage disposal system; and	water.
b.	If the health district recommends approval or disapproval of the application the health district shall so advise the director; and	
j.	The Bainbridge Island fire department has	The Bainbridge Island fire department (BIFD) has
	reviewed the application and determined	reviewed the proposal and recommends approval
	that the conditional use will ensure fire	with conditions. Recommended BIFD conditions
	protection.	are incorporated into this report.
k.	If a major conditional use is processed as a	This criterion is not applicable.
	housing design demonstration project	
	pursuant to BIMC 2.16.020.S, the above	
	criteria will be considered in conjunction with	
	the purpose, goals, policies, and decision	
	criteria of BIMC <u>2.16.020</u> .S.	
I.	A conditional use may be approved, or	As conditioned the project meets the decision
	recommended for approval, with conditions.	criteria.
	If no reasonable conditions can be imposed	
	that ensure the permit meets the decision	
	criteria of this chapter, then the permit shall	
	be denied.	

Part VIII: Exhibits

See Exhibit List

Part IX: Recommended Conditions of Approval

This report includes the standards of review, relevant Municipal Code and Comprehensive Plan provisions and provisions of other permitting agencies. The staff report includes findings based on evidence in the record. The project file contains the official record and basis for findings, including technical information and documentation.

Appropriate notice of application and hearing was provided. No comments were received during the comment period and one comment was carried forward from the previous applications.

Pursuant to BIMC 2.16.110.E, the Director reviewed the application materials, staff report, and the recommendation of the Planning Commission and prepared this report to the Hearing Examiner recommending approval with conditions. The Planning Commission's recommendation of approval held substantial weight in the consideration of the application by the Director. The Director is not recommending any deviation from the Planning Commission's recommendation.

Project Conditions

- 1. Except as modified by conditions of approval, the project shall be constructed in substantial conformance with the plan set dated January 20, 2021.
- 2. The WCF must comply with applicable Federal Communications Commission (FCC), Federal Aviation Administration (FAA), state, and City regulations and standards.
- 3. Prior to construction activity, the applicant shall obtain the appropriate permits from the City of Bainbridge Island, including but not limited to clearing, grading, right-of-way, sign, and building permits as applicable.
- 4. At the time of building permit submittal, the applicant shall submit plans and engineering with calculations that support loads caused by proposed attachment of antennas to the water tower. Connection details of attachment to water tower are also required.
- 5. Prior to building permit approval, the applicant shall submit a revised site plan depicting that the proposed antennas and equipment are outside of the required rear setback.
- 6. Existing significant trees and vegetation shall be retained on the property in compliance with Short plat (SPT) 07-31-91-1.
- 7. Tree removal is not authorized as part of this development. The applicant must maintain the same number of tree units after the proposed development as it had before the development.
- 8. The antennas and associated equipment shall be painted a dark green nonreflective color to blend in with the surroundings.
- 9. All activities on the property must comply with the noise regulations in BIMC Chapter 16.16.
- 10. Construction or installation of the WCF must commence within one year from the date of issuance of the land use permit, with opportunity for a one-year extension; otherwise, the permit shall be revoked without further action of the City and the rights and privileges appurtenant to the permit shall be void.
- 11. The permittee must allow co-location of proposed WCFs on the permittee's site, unless the permittee establishes to the City's satisfaction that co-location will technically impair the existing permitted use(s) to a substantial degree.
- 12. The permittee must maintain the WCF in a state of good repair and to maintain or replace, if necessary, vegetation and landscaping required as a condition of approving the permit.
- 13. The permittee shall notify the City of any sale, transfer, assignment of a site or WCF within 60 days of such event.

- 14. The permittee shall comply with all provisions of BIMC Chapter 18.10 Use Regulations-Wireless Communication Facilities, and all other applicable City ordinances and rules and regulations.
- 15. The WCF shall not be used for mounting signs, billboards or message displays of any kind.
- 16. All WCFs shall be operated in compliance with federal standards for EMF emissions. Within six months after the issuance of its operational permit, the applicant shall submit a project implementation report which provides cumulative EMF power densities of all antennas installed at the subject site. The report shall quantify the EMF emissions and compare the results with established federal standards. Said report shall be subject to review and approval by the City for consistency with the project proposal report and the adopted federal standards. If on review the City finds that the WCF does not meet federal standards, the City may revoke or modify the permit. The applicant shall be given a reasonable time based on the nature of the problem to comply with the federal standards. If the permit is revoked, then the facility shall be removed. This shall be a condition of the building permit.
- 17. All WCFs shall be operated in a manner that the WCF will not cause localized interference with the reception of area television or radio broadcasts, garage door openers, portable phones and other similar FCC approved devices. If on review of a registered complaint the City finds that the WCF interferes with such reception, the City may revoke or modify the permit. The applicant shall be given a reasonable time based on the nature of the problem to correct the interference. If the permit is revoked, then the facility shall be removed.
- 18. A WCF shall be removed within 90 days of the date the site's use is discontinued, it ceases to be operational, or the permit is revoked; or if the facility falls into disrepair and is not maintained, within 90 days of a notice from the City to effect repairs and maintenance to the satisfaction of the city. The operator of a WCF shall notify the City upon the discontinued use of a particular facility. Should the operator fail to remove the WCF as required herein, and the property owner fails to remove the WCF within 90 days of the date the City notifies the property owner to remove the WCF, then the WCF shall be a nuisance and subject to appropriate legal proceeding.
- 19. If any historical or archaeological artifacts are uncovered during excavation or construction, work shall immediately stop and contact the Department of Planning and Community Development and the Washington State Department of Archaeology and Historic Preservation shall be immediately notified. Construction shall only continue thereafter in compliance with the applicable provisions of law.
- 20. Outdoor lighting shall comply with BIMC 18.15.040 and verified at the time of building permit review. Compliance will require exterior lighting to be shielded and directed downward.
- 21. Proposed underground utilities (power/fiber, etc.) shall be located/routed to minimize site disturbances to the maximum extent feasible.
- 22. Use of soil sterilant to construct the lease area pad shall be strictly prohibited.

- 23. Any concrete retaining wall greater than 48" from base of footing to top of wall requires a separate building permit or structural engineering design/calcs included with any follow-on building permit.
- 24. The project as proposed is subject to Stormwater Minimum Requirement #2, Temporary Erosion and Sediment Control. During the approved work, erosion and sedimentation control devices shall be installed in accordance with best management practices, but ONLY as site conditions dictate. Applicant is responsible for 13 elements of WA state mandated erosion control plan per 2014 Stormwater Manual for Western Washington. Provide appropriate measures to prevent sediment track out onto COBI maintained roads. Protect all exposed soils to prevent airborne sediment (dust) or sediment laden water from leaving the site during construction.
- 25. Any future development shall comply with all provisions of the adopted Fire Code.



Master Land Use Application

Supporting documents are required for project review.

See the <u>Administrative Manual for Planning Permits</u> and <u>Fee Schedule</u> for permit submittal requirements and fees.

Please schedule an appointment at <u>Planning and Building Submittal Appointments</u>.

Property Owner(s)	Site Address	Parcel Numbers			
Select Application Type					
Select Application Type	Select Application Type				
Consolidated Review Reque	Consolidated Review Requested (BIMC2.16.070)				
Project Description					



Project Contacts

Applications must be submitted by the property owner or the owner's designated agent.

A notarized Owner/Agent Agreement must accompany this application if submitted by a designated agent.

Property Owner		
Mailing Address:		
Email:		
Phone:		
Name of Authorized Agent (Notarized Ow	ner/Agent Agreement form required)
Mailing Address: 11232 120th Ave NE #204	1, Kirkland, WA 98033	
Email: nancy.sears@smartlinkgroup.com	1	
Phone: 425.444.1434		
Statement of Affirmation REQUIRED		
I affirm, under penalty of perjury, that all a application are correct and accurate to the designated agent of the subject site. Further epresentatives of the City of Bainbridge Is inspect said property as reasonably necess	best of my knowledge. I also affirm ter, I grant permission to any and all eland and other governmental agencies	that I am the owner or employees and
Owner Name - Print	Owner Name - Signature	Date
Owner Name - Print	Owner Name – Signature	
Agent Name and Business Name - Print	Agent Name - Signature	 Date

City of Bainbridge Island
Department of Planning & Community Development
280 Madison Ave N
Bainbridge Island, WA 98110
PermittingSubmittal@bainbridgewa.gov

Owner/Agent Agreement

The undersigned is (are) the owner(s) of record of the property identified by the Kitsap County				
Assessor's account number 032402-1-032-2003				
located at Baker Hill Road ,				
Bainbridge Island, Washington. The undersigned hereby gives (give) consent and approval to				
Smartlink LLC (Nancy Sears) to act				
on his/her (their) behalf as his/her (their) agent to proceed with an application for (please check				
all items that apply): preapplication conference				
planning permitsconstruction permits (i.e. building, water/sewer availability, right-of-way, etc)				
on the property referenced herein. This agreement authorizes the agent to act on the owner's				
behalf for the above checked applications through (date or specific phase) 4/1/2021				
Rud 4-29-20				
OWNER OF RECORD DATE OWNER OF RECORD DATE				
STATE OF WASHINGTON) SS. COUNTY OF KITSAP On this 20 ¹⁴ day of April 2020 before me, the undersigned, a Notary Public in and for the State of Washington, duly commissioned and sworn, personally appeared: Robert Hurter, General Hanger				
to me known as the individual (described in and who executed the foregoing instrument, and acknowledged to me that he/shotth signed and sealed the said instrument, as his/hotth ir free and voluntary act and deed for the uses and purposes therein mentioned, and on oath stated that he/shotth was (where) authorized to execute said instrument.				
WITNESS MY HAND MANICIAL SEAL, hereto affixed the day and year in this certificate above written. Cox mc J J J J J J J J J J J J J J J J J J				



CITY OF BAINBRIDGE ISLAND

280 Madison Ave N, Bainbridge Island, WA 98110 Phone: 206-780-3750 Email: pcd@bainbridgewa.gov

Website: www.bainbridgewa.gov

Portal: https://ci-bainbridgeisland-wa.smartgovcommunity.com/portal

Notice of Complete Application

March 24, 2021

Nancy Sears 11232 120th AVE NE # 204 Kirkland, WA 98034

Sent via email: Nancy.Sears@smartlinkgroup.com

Re: Cellular- Wireless Cellular Facility

File Name: AT&T CUP (See also PLN51880A WCF)
File Number: PLN51880A CUP and PLN51880A WCF

Submitted: February 23, 2021

Dear Applicant:

The application for the above referenced project is complete in accordance with the submittal requirements located in the *Bainbridge Island Administrative Manual*. A determination of a complete application does not preclude the department from requesting additional information or studies.

Pursuant to *Bainbridge Island Municipal Code* Section 2.16.020(M), the applicant must post a legal notice of application on the property within five days of the publication of notice. The city will provide the notice boards and posting instructions, you must provide the stake/post. I will contact you when the notice boards are prepared.

Correspondence concerning this application should make reference to both the file number and file name shown above.

Regards,

Ellen Fairleigh, Project Manager

E. tourleige

cc: file

NOTICE OF APPLICATION/HEARING

The City of Bainbridge Island has received a Master Land Use Permit Application for the following project. The public has the right to review contents of the official file, provide written comments, participate in any public meetings or hearings, and request a copy of the decision. This notice is posted at the project site, in City Hall kiosks, the City of Bainbridge Island website, mailed to property owners within 500 feet of any boundary of the subject property and including any property within 500 feet of any contiguous property in the applicant's ownership and published in the Bainbridge Island Review.

PROJECT DESCRIPTION: AT&T proposes to install an unmanned telecommunications facility on the 35'7"

KPUD #1 Water Tower. Proposal includes the attachment of 12

antennas, 18 remote radio units, 2 surge protectors & Fiber/DC Cables. Ground

equipment includes a 6'8"x6'8" Walk-in Cabinet (WIC) and an

emergency power propane generator on a 20'x6' concrete pad within the existing

KPUD facility.

PROJECT NAME: AT&T CUP

AT&T WCF

PROJECT NUMBER: PLN51880A CUP

PLN51880A WCF

PERMIT TYPE: Conditional Use Permit- Major

Wireless Communication Facility

TAX PARCEL: 04240210542005

PROJECT SITE: NE Baker Hill Rd.

DATE SUBMITTED: February 23, 2021

DATE COMPLETE: March 24, 2021

DATE NOTICED: April 2, 2021

COMMENT PERIOD: April 2, 2021 – April 23, 2021

Comments must be submitted no later than 4:00pm on Friday, April 23, 2021.

Public comments may be mailed, emailed or personally delivered to the City using the staff name and contact information provided on this notice. The public comment period for this application is 21 days and the City will not act on the application until the comment period has ended. Any person may comment on the proposed application, request notice of and participate in the public hearing and request a copy of the decision. Only those persons who submit written comments prior to the decision or participate in the public hearing will be parties of record and only parties of record will have the right to appeal.

STAFF CONTACT: Ellen Fairleigh, Planner

pcd@bainbridgewa.gov or 206.780.3767

DATE OF HEARING: May 27, 2021 at 10:00am (tentative)

This is a tentative date only. Please go to the City website at bainbridgewa.gov and search 'Project Hearing Schedule' to view any updates on the date/time of the



hearing. Hearings are held at Bainbridge Island City Hall, Council Chambers, 280 Madison Avenue North, Bainbridge Island.

PROJECT DOCUMENTS:

https://ci-bainbridgeisland-wa.smartgovcommunity.com/PermittingPublic/PermitDet ailPublic/Index/c515354d-546b-4626-ac50-acdc0021bdfe?_conv=1 https://ci-bainbridgeisland-wa.smartgovcommunity.com/PermittingPublic/PermitDet ailPublic/Index/83cd7fbe-c96b-41a5-9b37-acdc002e9212? conv=1

To review documents and environmental studies submitted with this proposal, please follow the link above or go to the City website at bainbridgewa.gov, select 'Online Permit Center' and search using the project information noted above.

ENVIRONMENTAL REVIEW:

This proposal is exempt from State Environmental Policy Act (SEPA) review pursuant to WAC 197-11-800.

REGULATIONS/POLICIES:

Applicable development regulations and policies to be used for project mitigation and consistency include, but may not be limited to, the City of Bainbridge Island 2016 Comprehensive Plan, the Bainbridge Island Municipal Code (BIMC) Chapter 2.16 (Land Use Review Procedures), Title 15 (Buildings and Construction), Title 16 (Environment) and Title 18 (Zoning).

OTHER PERMITS:

Other permits not included in this application but known at this time include Building permits.

DECISION PROCESS:

This type of land use application is classified as a 'Quasi-Judicial Decision by a Hearing Examiner' pursuant to BIMC 2.16.010-1 and requires a public hearing pursuant to BIMC 2.16.020.C. Following the close of the public hearing, the Hearing Examiner will issue a written decision and a notice of the decision will be sent to those parties who comment on this notice or participate in the public hearing. Appeal provisions will be included with the notice of decision.

CERTIFICATION OF PUBLIC NOTICE

I,,	, for the City
of Bainbridge Island hereby certify that the attached notice of SEPA threshold determination (if made), and notice of hear for	ing date was distributed
NOTICE OF APPLICATION DATE: Notice of Application Published: Notice of Application Mailed: Notice of Application Posted: Location(s): Newspaper, website, postcards, listserv	,
NOTICE OF SEPA DETERMINATION - N/A Environmental Determination Published: Environmental Determination Mailed: Environmental Determination Posted: Location(s):	
Notice of Public Hearing Published: Notice of Public Hearing Mailed: Notice of Public Hearing Posted: Location(s): Newspaper, website, postcards, listserv	
By signing below, I certify under penalty of perjury und Washington that the foregoing is true and correct:	ler the laws of the State of
Signature:	
Date & Place: 04/02/2021 - Bainbridge Island, WA 9	8110



CERTIFICATE OF POSTING

Ι,	, certify that the following sign(s)
 Proposed Land Use Action Tree and Vegetation Remova Public Hearing Public Participation Meeting Other 	
were posted on(date)	_for the following application at the address listed below:
Project Name -	
Permit Number	
Physical Property Address	
I declare under the penalty of the pe	rjury laws of the State of Washington that the foregoing is correct.
Signature	Date


Instructions for posting signs:

- Sign must be posted within 5 days of Notice of Application or permit issuance.
- Sign must be posted where it is continually and clearly visible to passersby and neighbors.
- Sign must be posted overlooking the water on any waterfront property.
- Sign must be on the subject property, NOT in the right-of-way.
- Sign must remain in place until project completion.
- Upon project completion and/or final decision, the applicant is responsible for removing signs.

Email completed form within 48 hours of posting the signs to:

pcd@bainbridgewa.gov

**Please note: Paper copies WILL NOT be accepted. Submit via email only. **

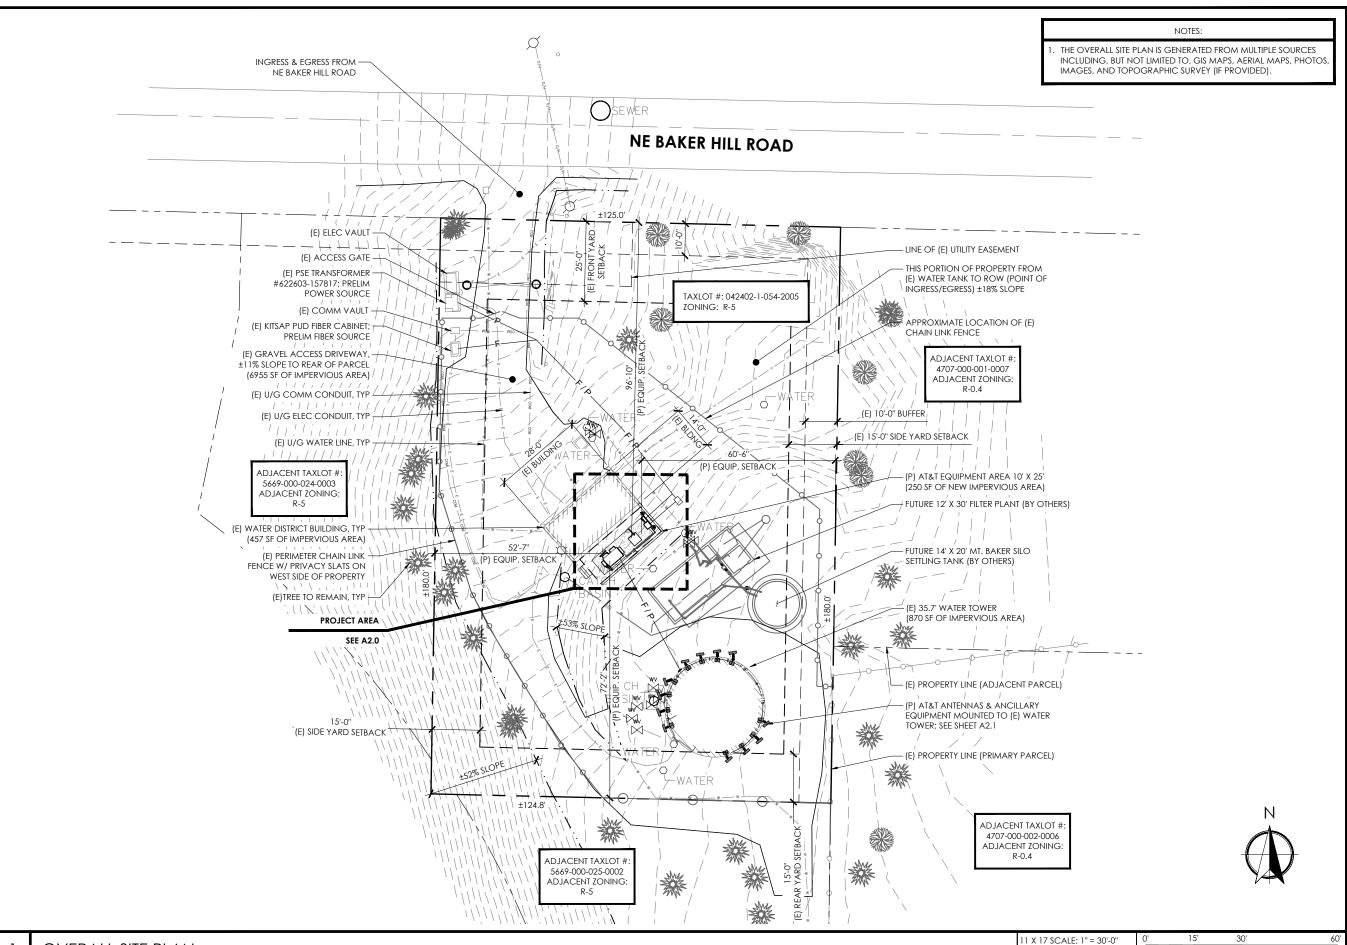

OVERALL SITE PLAN









1	DRAWN BY:	MS
Į	CHECKED BY:	BU

i	DRAWING VERSION		
	VER.	DATE	DESCRIPTION
	1	09/09/20	PRELIM LU DRAWINGS
	2	11/13/20	CLIENT COMMENT
	3	12/02/20	KPUD COMMENT
	4	01/12/21	CLIENT COMMENT
	5	01/20/21	FINAL LU DRAWINGS

LICENSER

BR0306 BAINBRIDGE LYNWOOD CENTER

PROJECT INFORMATION

NE BAKER HILL ROAD BAINBRIDGE ISLAND, WA 98110

SHEET TITLE

OVERALL SITE PLAN

SHEET NO.

A1.0

22 X 34 SCALE: 1" = 15'-0"

PROJECT SCOPE

- PROPOSED INSTALLATION OF A TELECOMMUNICATIONS FACILITY ON AN EXISTING WATER DISTRICT PARCEL FOR AT&T.
- PROPOSED INSTALLATION OF TWELVE (12) ANTENNAS, EIGHTEEN (18) RRHs, TWO (2) SURGE PROTECTORS, AND FIBER/DC CABLES ON AN EXISTING 35.7' WATER TOWER.
- PROPOSED INSTALLATION OF TWO (2) EQUIPMENT CABINETS ON A NEW CONCRETE PAD BEHIND AN EXISTING WATER DISTRICT BUILDING, PAINTED TO MATCH EXISTING BUILDING
- PROPOSED INSTALLATION OF NEW 200A ELECTRICAL SERVICE, AND FIBER SERVICE.

PROJECT CONTACTS

APPLICANT: NEW CINGULAR WIRELESS PCS, LLC

19801 SW 72ND AVENUE #100

TUALATIN OR 97062

POULSBO, WA 98370

DAVID FPPFRSON

PROPERTY OWNER:

POULSBO, WA 98370

70NING/PERMITTING AGENT

11232 120TH AVE NE, #204

SITE ACQUISITION AGENT:

11232 120TH AVE NE, #204

CONSTRUCTION MANAGER:

AMBIT CONSULTING, LLC 245 SAINT HELENS AVE, SUITE 3A

TACOMA, WA 98402

KIRKLAND, WA 98034

PATTY BARTLETT

RF ENGINEER

AT&T MOBILITY

AT&T MOBILITY

TOM LOGAN

SURVEYOR:

PH: 253.709.0317

PH: 425.270.9163

KIRKLAND, WA 98034

DAVID FPPFRSON

PO BOX 1989

PH: 626.7732

KPUD NO. 1

PO BOX 1989

PH: 626.7732

SMARTLINK

SMARTLINK

NANCY SEARS

PH: 425.444.1434

WATER TOWER OWNER

SITE NAME:

IURISDICTION

TAXIOT#:

70NING:

LATITUDE

SOURCE:

PARCEL SIZE:

LONGITUDE

GROUND ELEVATION:

(E) STRUCTURE TYPE:

(E) STRUCTURE HEIGHT:

(E) IMPERVIOUS AREA:

(P) IMPERVIOUS AREA:

OCCUPANCY:

GROUP:

(P) AT&T GROUND LEASE AREA:

TOTAL OF (E) IMPERVIOUS AREA:



PROJECT INFORMATION

CITY OF BAINBRIDGE

042402-1-054-2005

47° 36' 22.77" N

-122° 32' 39.33" W

1A CERTIFICATION

870 SF (WATER TANK)

WATER TOWER

250 SQ FT

II-B

LEGAL DESCRIPTION: SEC 04, TWP 24, RNG 2E (NE/4) (LOT A CITY OF BAINBRIDGE ISLAND SHORT PLAT

WASHINGTON, DESCRIBED AS FOLLOWS: BEGINNING AT THE NORTHEAST CORNER OF SAID SECTION 4;

THENCE ALONG THE EAST LINE OF SAID SECTION 4, S00*56'09 W 30.00 FEET TO A POINT ON THE SOUTH RIGHT

OF WAY OF NE BAKER HILL ROAD AND THE TRUE POINT OF BEGINNING; THENCE CONTINUING \$00*56'09 W

180.00 FEET: THENCE N88*42'08"W 125 FEET: THENCE N00*56'09"E 180 FEET TO A POINT ON SAID SOUTH RIGH OF WAY OF NE BAKER HILL ROAD: THENCE \$88*42'08 E 125.00 FEET TO THE TRUE POINT OF BEGINNING.

RECORDED UNDER AUDITOR NUMBER 9209030073, VOLUME 8, PAGE 132, W-80) THAT PORTION OF

GOVERNMENT LOT 5 SECTION 4, TOWNSHIP 24 NORTH, RANGE 2 EAST, W.M., IN KITSAP COUNTY,

SUBJECT TO AND TOGETHER WITH EASEMENTS, RESTRICTIONS AND RESERVATIONS OF RECORD

.52 AC R-5 RESIDENTIAL

BR0306 BAINBRIDGE LYNWOOD CENTER

6955 SF (GRAVEL DRIVEWAY AND TURNOUT)

250 SF (EQUIPMENT GRAVEL LEASE AREA

457 SF (WATER DISTRICT BUILDING)

(47.606325°)

(-122.544258°)

BAINBRIDGE ISLAND, WA 98110

BR0306 BAINBRIDGE LYNWOOD **CENTER**

FA #: 15158127 / USID: 286275 NE BAKER HILL ROAD BAINBRIDGE ISLAND, WA 98110

FINAL ZONING DRAWINGS

SHEET INDEX

T1.0 TITLE SHEET

LS-1 SURVEY

LS-2 NOTES

C1.0 C-SWPPP PLAN

C2.0 C-SWPPP DETAILS

A1 0 OVERALL SITE PLAN

ENLARGED SITE PLAN A2.0

A2.1

NORTHEAST ELEVATIONS

FNI ARGED WATER TOWER PLAN

SITE SIGNAGE DETAILS

A3.0









DRAWN BY:	MS
CHECKED BY:	BU

	Drawing Version				
VER.	DATE	DESCRIPTION			
1	09/09/20	PRELIM LU DRAWINGS			
2	11/13/20	CLIENT COMMENT			
3	12/02/20	KPUD COMMENT			
4	01/12/21	CLIENT COMMENT			
5	01/20/21	FINAL LU DRAWINGS			

LICENSER

DRIVING DIRECTIONS

TURN RIGHT ONTO BEAR CREEK PKWY (453 FT)

FROM AT&T OFFICE IN REDMOND, WASHINGTON:

USE THE LEFT 2 LANEES TO TURN LEFT AT THE 1ST CROSS STREET ONTO NE LEARY WAY (.3 MI)

USE THE MIDDLE 2 LANES TO TAKE THE RAMP ONTO WA-520 W (.4 MI)

MERGE ONTO WA-520 W (TOLL ROAD) (11.1 MI)
USE ANY LANE TO MERGE ONTO I-5 S TOWARD PORTLAND (2.5 MI)

USE THE RIGHT LANE TO TAKE EXIT 165A TOWARD JAMES STREET (.3 MI)

USE THE RIGHT LANE TO MERGE ONTO 6TH AVE (171 FT)

TURN RIGHT ONTO COLUMBIA ST (.3 MI) CONTINUE STRAIGHT TO STAY ON COLUMBIA ST (.1 MI)

TURN LEFT ONTO ALASKAN WAY (.2 MI)

TURN RIGHT ONTO FERRY WAITING ZONE (.2 MI)

TURN LEFT ONTO SEATTLE FERRY TERMINAL (.2 MI)

TAKE THE SEATTLE - BAINBRIDGE FERRY TO BAINBRIDGE ISLAND (8.6 MI)

CONTINUE STRAIGHT ONTO FERRY DOCK (.2 MI)

CONTINUE ONTO OLYMPIC DR SE (423 FT)

TURN LEFT ONTO WINSLOW WAY E (.1 MI)

TURN RIGHT ONTO ERICKSEN AVE NE (.3 MI)

TURN LEFT ONTO WYATT WAY NE (1.1 MI) CONTINUE ONTO EAGLE HARBOR DR NE (.2 MI)

TAKE SLIGHT RIGHT ONTO NE BUCKLIN HILL RD (.3 MI) 20

CONTINUE ONTO BLAKELY AVE NE (1.0 MI) 21.

TURN RIGHT ONTO NE BAKER HILL RD, SITE WILL BE ON THE LEFT (.3 MI)

1 HRS 25 MINS TOTAL MILES: 28.5 MILES

** THE INFORMATION CONTAINED IN THIS SET OF DOCUMENTS IS PROPRIETARY BY NATURE, ANY USE OR DISCLOSURE OTHER THAN THA WHICH RELATES TO THE OWNER IS STRICTLY PROHIBITED

GOVERNING CODES

2015 INTERNATIONAL BUILDING CODE

2015 MECHANICAL SPECIALTY CODE

2015 INTERNATIONAL FIRE CODE

2017 NFPA 70 NATIONAL ELECTRICAL CODE

2015 WASHINGTON STATE ENERGY CODE

A.D.A. COMPLIANCE

INSTALLATION IS UNMANNED / NOT FOR HUMAN HABITATION. HANDICAP ACCESS IS NOT REQUIRED

APPROVALS

FINAL CONSTRUCTION DRAWINGS SIGN-OFF

** REVIEWERS SHALL PLACE INITIALS ADJACENT TO EACH REDLINE NOTE AS DRAWINGS ARE BEING REVIEWED.

CONSULTANT/PRINTED NAME	SIGNATURE	DATE
LANDLORD:		
SITE ACQ:		
PERMITTING:		
RF MGR:		
CONST MGR:		
OPS MGR:		
PROJ. MGR:		
COMPLIANCE:		
TRANSPORT:		

PROJECT INFORMATION BR0306 BAINBRIDGE

LYNWOOD CENTER

NE BAKER HILL ROAD BAINBRIDGE ISLAND, WA 98110

SHEET TITLE

TITLE SHEET


SHEET NO.


VICINITY MAP

LOCALIZED MAP




WEST BLAKELY

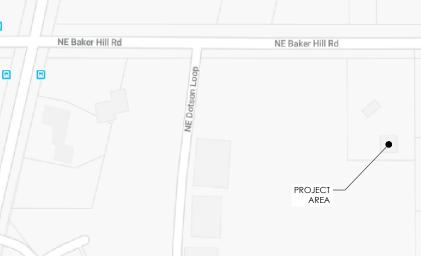


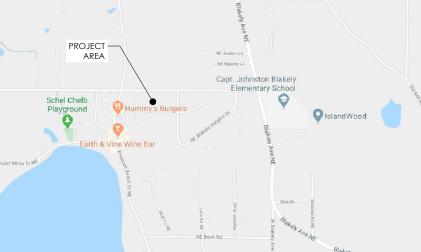



Know what's below. Call before you dig.

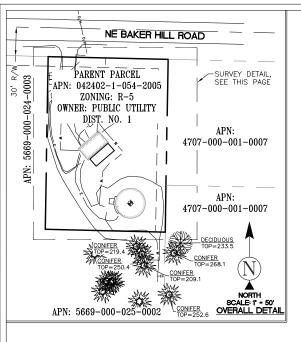

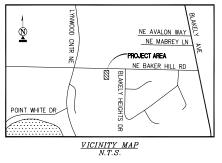

POSITION OF GEODETIC COORDINATES LATITUDE 47' 36' 22.77" (47.606325') NORTH (NAD83) LONGITUDE 122' 32' 39.33" (122.544258') WEST(NAD83) GROUND ELEVATION @ 144.0" (NAVD88)

SURVEY DATE 03/04/2020

BASIS OF BEARING

BEARINGS SHOWN HEREON ARE BASED UPON U.S. STATE PLANE NAD83 COORDINATE SYSTEM WASHINGTON STATE PLANE COORDINATE ZONE NORTH, DETERMINED BY GPS OBSERVATIONS.

PROJECT ELEVATIONS ESTABLISHED FROM GPS DERIVED ORTHOMETRIC HEIGHTS BY APPLICATION OF NGS 'GEOID 12B' MODELED SEPARATIONS TO ELLIPSOID HEIGHTS DETERMINED BY MODELED SEPARATIONS TO ELLIPSOID HEIGHTS DETERMINED BY REAL TIME KINETIC (RTK) GPS DATA PROCESSED ON THE WASHINGTON STATE REFERENCE NETWORK (WSRN). ALL ELEVATIONS SHOWN HEREON ARE REFERENCED TO THE NAVD88 DATUM.

FLOOD ZONE

THIS PROJECT APPEARS TO BE LOCATED WITHIN FLOOD ZONE "X". ACCORDING TO FEDERAL EMERGENCY MANAGEMENT AGENCY FLOOD INSURANCE RATE MAP(S), MAP ID #53035C0381F, DATED 02/03/2017

UTILITY NOTES
SURVEYOR DOES NOT GUARANTEE THAT ALL UTILITIES ARE SHOWN OR THEIR LOCATIONS ARE DEFINITE. IT IS THE RESPONSIBILITY OF THE CONTRACTOR AND DEVELOPER TO CONTACT 811 AND ANY OTHER INVOLVED AGENCIES TO LOCATE ALL UTILITIES PRIOR TO CONSTRUCTION. REMOVAL, RELOCATION AND/ OR REPLACEMENT IS THE RESPONSIBILITY OF THE CONTRACTOR.

LEGEND

Ø UTILITY POLE LIGHT POLE

SPOT ELEVATION

- WATER LINES

- E - ELECTRIC LINES

UTILITY POLE ELEV. ASPHALT TOP OF BUILDING

CHAIN LINK FENCE NATURAL GRADE

— сом

TREES

PINE TREES

BLDG

SURVEYOR'S NOTES
SURVEYOR HAS NOT PERFORMED A SEARCH OF PUBLIC RECORDS TO DETERMINE ANY DEFECT IN TITLE ISSUED.

THE BOUNDARY SHOWN HEREON IS PLOTTED FROM RECORD INFORMATION AND DOES NOT CONSTITUTE A BOUNDARY SURVEY OF THE PROPERTY.


ALL DISTANCES SHOWN HEREON ARE GRID DISTANCES.


CONTOURS DERIVED FROM DIRECT FIELD OBSERVATIONS AND FOLLOWS THE CURRENT NATIONAL MAP STANDARDS FOR VERTICAL ACCURACY.

LESSOR'S LEGAL DESCRIPTION

LOT(S) A OF CITY OF BAINBRIDGE ISLAND SHORT SUBDIVISION NO. SPT07-31-91-1, RECORDED IN VOLUME 8, PAGE(S) 13 OF SHORT PLATS, UNDER AUDITOR'S FILE NOS. 9209030072 AND 9209030073, BEING A PORTION OF GOVERNMENT LOT 5 OF SECTION 4, TOWNSHIP 24 NORTH, RANGE 2, W.M., IN KITSAP COUNTY, WASHINGTON.

TOGETHER WITH: WATER RIGHTS, IF ANY, UNDER WATER RIGHTS CONTROL NOS: 46751; 46752; G1-23438C; G1-23638C; G1-23640C; G1-24392C; G1-23639C; AND

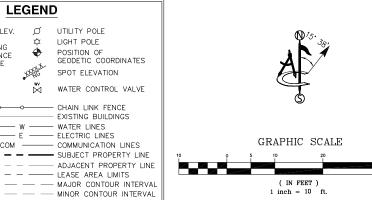

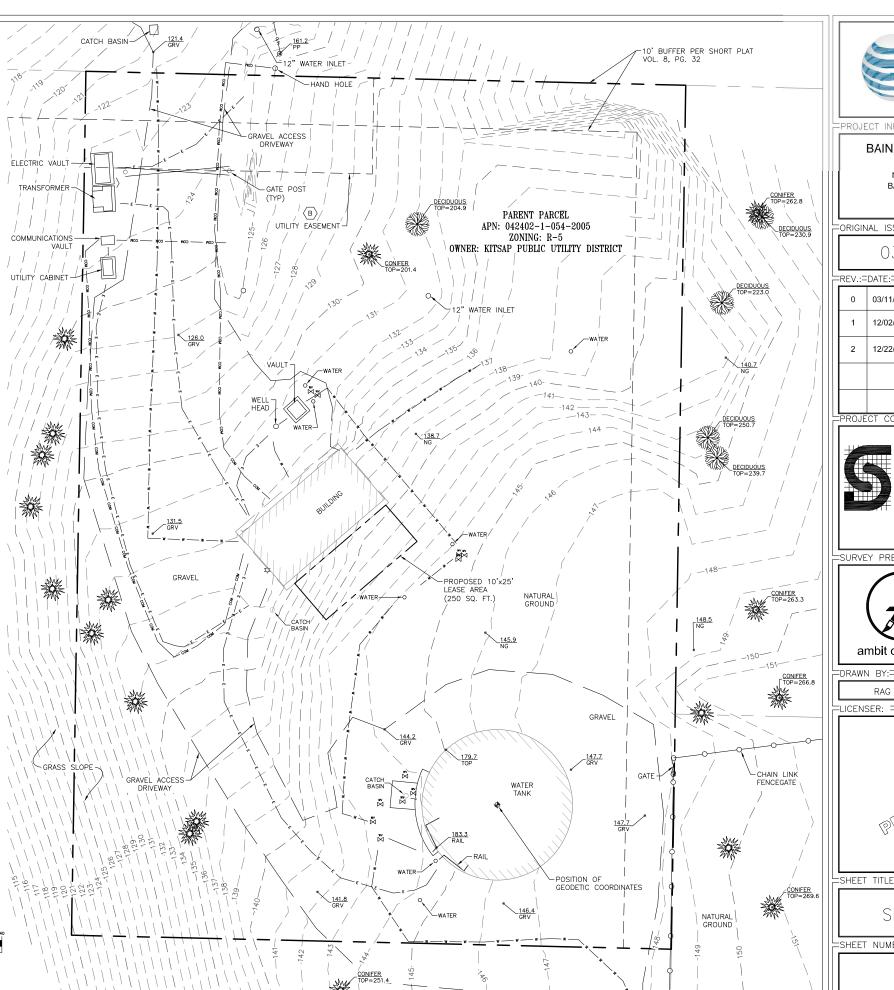



PROJECT INFORMATION:=

BAINBRIDGE LYNWOOD BR0306

NE BAKER HILL ROAD BAINBRIDGE, WA 98110

KITSAP COUNTY

ORIGINAL ISSUE DATE:

03/10/2020

REV.:=DATE:====DESCRIPTION:====BY:				
0	03/11/2020	PRELIMINARY/TITLE	RAG	
1	12/02/2020	REVISE LEASE (C)	СК	
2	12/22/2020	UPDATE	PD	

ROJECT COORDINATION:



CAPITAL DESIGN SERVICES

2101 4TH AVE E, SUITE 202 OLYMPIA, WA 98506 360.991,1501 WWW.DAPITALDESIGNSERVICES.COM

410 E. SOUTHERN AVE.

PH. (480) 659-4072

TEMPE, ARIZONA 85282

=APV.:

SURVEY PREPARED BY:



ambit consulting

NS XX =LICENSER:

=SHEET TITLE:=

SITE SURVEY

SHEET NUMBER:

EXCEPTIONS AND RECORD MATTERS

REFERENCE IS MADE TO THE OWNERSHIP AND ENCUMBRANCE REPORT FOR PARCEL ID: 042402-1-054-2005, ISSUED BY PRIORITY TITLE AND ESCROW, DATED 3/9/2020. ALL EASEMENTS CONTAINED WITHIN SAID TITLE REPORT AFFECTING THE IMMEDIATE AREA SURROUNDING THE LEASE HAVE BEEN

ITEMS NO. 1, 2, 3, AND 5 ARE NOT A SURVEY MATTER AND ARE NOT PLOTTED.

4. (RIGHT OF WAYS)
A. RIGHT OF WAY GIVEN TO THE PACIFIC TELEPHONE AND TELEGRAPH COMPANY RECORDED 4/19/1927 AT DOCUMENT NO. 160185 IN THE LAND RECORDS OF KITSAP COUNTY, WASHINGTON.

EXACT LOCATION INDETERMINATE - NOT SHOWN

(EASEMENTS)
(B) EASEMENT BY SOUTH BAINBRIDGE WATER SYSTEM, INC., TO PUGET SOUND POWER & LIGHT COMPANY RECORDED/18/1994 IN A.F. #9407180028 IN THE LAND RECORDS OF KITSAP COUNTY,

FIRST PORTION, AS SHOWN ON SURVEY -SECOND PORTION, EXACT LOCATION INDETERMINATE

C. MUTUAL GRANT OF EASEMENT BETWEEN THE MANOR HOUSE ASSOCIATES, A LIMITED PARTNERSHIP, MIGNON JOHNSON, A SINGLE WOMAN, ASHER SEPARATE PROPERTY, MAURLEN G. BLOSSOM AND KATHLEEN BLOSSOM HUSBAND AND WIFE, AND JAMES G. PELLAND AND VIOLET H. PELLAND, HUSBAND AND WIFE RECORDED 5/5/1982 AT INSTRUMENT NO. 8205050088 IN THE LAND RECORDS OF KITSAP COUNTY, WASHINGTON. COLINITY WASHINGTON

DOES NOT AFFECT PARENT PARCEL - NOT SHOWN

- D. EASEMENT AGREEMENT TO T.F. KOLLMAR AND GERALDINE N. KOLLMAR, HIS WIFE DATED 4/2/1962 IN DOCUMENT NO. 889440 IN THE LAND RECORDS OF KITSAP COUNTY, WASHINGTON. DOES NOT AFFECT PARENT PARCEL - NOT SHOWN
- E. EASEMENT AGREEMENT TO T.F. KOLLMAR AND GERALDINE N. KOLLMAR, HIS WIFE DATED 4/2/1962 IN DOCUMENT NO. 767989 IN THE LAND RECORDS OF KITSAP COUNTY, WASHINGTON. NO PLOTTABLE EASEMENTS
- F. EASEMENT TO THE PACIFIC TELEPHONE AND TELEGRAPH COMPANY, A CALIFORNIA COOPERATIVE RECORDED 8/26/1960 AT DOCUMENT NO. 733119 IN THE LAND RECORDS OF KITSAP COUNTY, WASHINGTON. DOES NOT AFFECT PARENT PARCEL - NOT SHOWN
- G. AGREEMENT AND EASEMENT BETWEEN EMANUEL OLSON AND EDNA JAMES OLSON TO LYNWOOD SANITARIUM, INC., RECORDED 12/16/1955 AT DOCUMENT NO. 630815 IN THE LAND RECORDS OF KITSAP COUNTRY, WASHINGTON. DOES NOT AFFECT PARENT PARCEL NOT SHOWN

H. EASEMENT GIVEN TO THE PACIFIC TELEPHONE AND TELEGRAPH COMPANY, A CALIFORNIA CORPORATION RECORDED 2/13/1942 AT DOCUMENT NO. 354545 IN THE LAND RECORDS OF KITSAP COUNTY,

EXACT LOCATION INDETERMINATE - NOT SHOWN

I. EASEMENT DATED 6/24/1934 AT DOCUMENT NO. 222538 IN THE LAND RECORDS OF KITSAP COUNTY, WASHINGTON.

DOES NOT AFFECT PARENT PARCEL - NOT SHOWN



-PROJECT INFORMATION:-

BAINBRIDGE LYNWOOD BR0306

NE BAKER HILL ROAD BAINBRIDGE, WA 98110

KITSAP COUNTY

ORIGINAL ISSUE DATE:

03/10/2020

REV.:=DATE:====DESCRIPTION:=

1				
	0	03/11/2020	PRELIMINARY/TITLE	RAG
	1	12/02/2020	REVISE LEASE (C)	СК
	2	12/22/2020	UPDATE	PD

PROJECT COORDINATION:



CAPITAL DESIGN SERVICES

2101 4TH AVE E, SUITE 202 OLYMPIA, WA 98506 360.991.1501 WWW.CAPITALDESIGNSERVICES.COM

SURVEY PREPARED BY:



410 E. SOUTHERN AVE. TEMPE, ARIZONA 85282 PH. (480) 659-4072 www.ambitconsulting.us

ambit consulting

=DRAWN BY:= =CHK.:====APV.:= RAG NS XX


=LICENSER: =



=SHEET TITLE:=

NOTES

=SHEET NUMBER:=

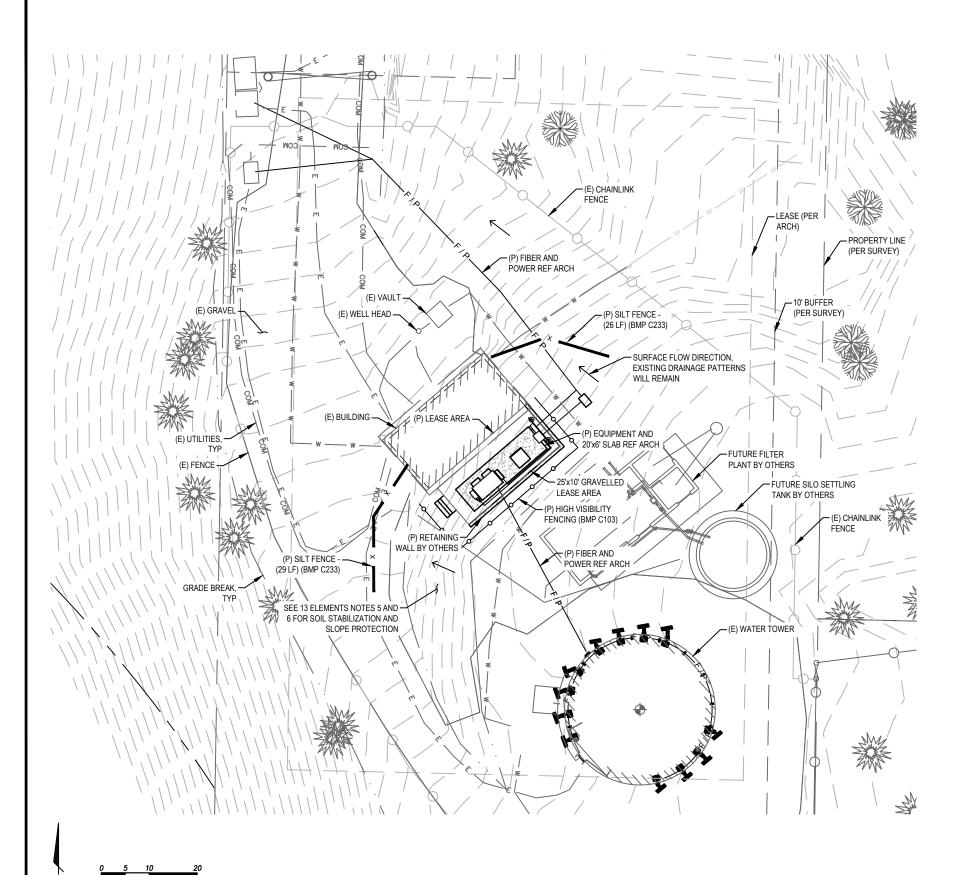

APPROXIMATE AREAS:

NEW IMPERVIOUS AREA = 250

SUMMARY OF 13 ELEMENTS PROPOSED ON PROJECT:

- 1. PRESERVE VEGETATION/MARK CLEARING LIMITS CLEARING LIMITS DELINEATED BY HIGH VISIBILITY PLASTIC FENCING (BMP C103), LIMIT SITE DISTURBANCE AND PRESERVE NATURAL VEGETATION (BMP C101)
- 2. ESTABLISH CONSTRUCTION ACCESS N/A UTILIZED EXISTING GRAVEL SURFACE.
- 3. CONTROL FLOW RATES INSTALL SILT FENCE (BMP C233).
- 4. INSTALL SEDIMENT CONTROLS INSTALL SILT FENCE (BMP C233).
- STABILIZE SOILS UTILIZE TEMPORARY AND PERMANENT SEEDING (BMP C120) AND MULCHING (BMP C121) TO
 OFFSET ANY DISTURBANCES OCCURRING DURING AND AFTER CONSTRUCTION. USE PLASTIC SHEETING ON
 EXPOSED SOILS. (BMP C122)
- 6. PROTECT SLOPES UTILIZE SILT FENCE (BMP C233), PLASTIC SHEETING (BMP C123), TEMPORARY AND PERMANENT SEEDING (BMP C120), MULCHING (BMP C121), AND MONITOR EXPOSED SOILS UNTIL VEGETATION IS ESTABLISHED.
- 7. PROTECT DRAIN INLETS N/A DUE TO NO DRAIN INLETS ON SITE.
- 8. STABILIZE CHANNELS AND OUTLETS N/A NO NEW CHANNELS OR OUTLETS ON SITE.
- 9. CONTROL POLLUTANTS ALL CONCRETE WASHOUT SHALL BE CONTAINED AND HAULED OFF SITE.
- 10. CONTROL DEWATERING N/A NO DEWATERING PROPOSED.
- 11. MAINTAIN BMPs BMPs SHALL BE CHECKED WEEKLY AND AFTER STORM EVENTS, KEEP MATERIALS ON HAND (BMP 450)
- 12. MANAGE THE PROJECT SCHEDULING OF THE PROJECT SHALL PREVENT SOILS FROM BEING EXPOSED FOR EXTENDED PERIODS OF TIME (BMP 162), ADDITIONAL SEDIMENT CONTROL MATERIALS (SILT FENCE, PLASTIC SHETING) SHALL BE KEPT ON HAND TO REPAIR DAMAGED SEDIMENT CONTROLS (BMP C150).
- PROTECT LOW IMPACT DEVELOPMENT BMPS KEEP ADDITIONAL MATERIALS ON HAND FOR STORMWATER PREVENTION (E.G. SILT FENCES, SAND BAGS, PLASTIC SHEETING, HIGH VISIBILITY FENCING) (BMP 150), PROJECT SCHEDULE SHALL BE FOLLOWED TO REDUCE SOIL EXPOSURE (BMP 162).

STANDARD SWPPP NOTES:

- APPROVAL OF THIS EROSION/SEDIMENTATION CONTROL (ESC) PLAN DOES NOT CONSTITUTE AN APPROVAL OF PERMANENT ROAD OR DRAINAGE DESIGN (E.G. SIZE AND LOCATION OF ROADS, PIPES, RESTRICTORS, CHANNELS, RETENTION FACILITIES, UTILITIES).
- THE IMPLEMENTATION OF THIS ESC PLAN AND THE CONSTRUCTION, MAINTENANCE, REPLACEMENT, AND UPGRADING OF THESE ESC BMPS IS THE RESPONSIBILITY OF THE APPLICANT UNTIL ALL CONSTRUCTION IS COMPLETED AND APPROVED AND VEGETATION/LANDSCAPING IS ESTABLISHED.
- CLEARLY FLAG THE BOUNDARIES OF THE CLEARING LIMITS SHOWN ON THIS PLAN IN THE FIELD PRIOR TO
 CONSTRUCTION, DURING THE CONSTRUCTION PERIOD, NO DISTURBANCE BEYOND THE FLAGGED CLEARING
 LIMITS SHALL BE PERMITTED. THE FLAGGING SHALL BE MAINTAINED BY THE APPLICANT FOR THE DURATION OF
 CONSTRUCTION.
- 4. CONSTRUCT THE ESC BMPS SHOWN ON THIS PLAN IN CONJUNCTION WITH ALL CLEARING AND GRADING ACTIVITIES, AND IN SUCH A MANNER AS TO ENSURE THAT SEDIMENT AND SEDIMENT LADEN WATER DO NOT ENTER THE DRAINAGE SYSTEM, ROADWAYS, OR VIOLATE APPLICABLE WATER STANDARDS.
- THE ESC BMPS SHOWN ON THIS PLAN ARE THE MINIMUM REQUIREMENTS FOR ANTICIPATED SITE CONDITIONS.
 DURING THE CONSTRUCTION PERIOD, UPGRADE THESE ESC BMPS AS NEEDED FOR UNEXPECTED STORM EVENTS
 AND TO ENSURE THAT SEDIMENT AND SEDIMENT-LADEN WATER DO NOT LEAVE THE SITE.
- 6. THE APPLICANT SHALL INSPECT THE ESC BMPS DAILY AND MAINTAIN THEM AS NECESSARY TO ENSURE THEIR CONTINUED FUNCTIONING.
- INSPECT AND MAINTAIN THE ESC BMPS ON INACTIVE SITES A MINIMUM OF ONCE A MONTH OR WITHIN THE 48
 HOURS FOLLOWING A MAJOR STORM EVENT (I.E. A 24-HOUR STORM EVENT WITH A 10-YR OR GREATER
 RECURRENCE INTERVAL).
- AT NO TIME SHALL THE SEDIMENT EXCEED 60-PERCENT OF THE SUMP DEPTH OR HAVE LESS THAN 6-INCHES OF CLEARANCE FROM THE SEDIMENT SURFACE TO THE INVERT OF THE LOWEST PIPE. ALL CATCH BASINS AND CONVEYANCE LINES SHALL BE CLEANED PRIOR TO PAVING. THE CLEANING OPERATION SHALL NOT FLUSH SEDIMENT LADEN WATER INTO THE DOWNSTREAM SYSTEM.
- INSTALL STABILIZED CONSTRUCTION ENTRANCES AT THE BEGINNING OF CONSTRUCTION AND MAINTAINED FOR THE DURATION OF THE PROJECT. ADDITIONAL MEASURES MAY BE REQUIRED TO ENSURE THAT ALL PAVED AREAS ARE KEPT CLEAN FOR THE DURATION OF THE PROJECT.









DRAWN BY:	WG
CHECKED BY:	DC

DRAWING VERSION					
VER.	DATE	DESCRIPTION			
1	1/19/21	C-SWPPP			



PROJECT INFORMATION

BR0306 BAINBRIDGE LYNWOOD CENTER


NE BAKER HILL ROAD BAINBRIDGE ISLAND, WA 98110


SHEET TITLE


C-SWPPP PLAN

SHEET NO.

C1.0

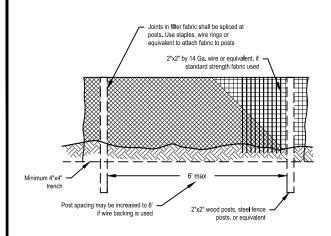

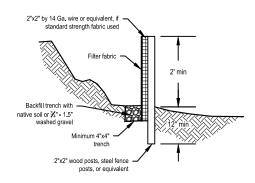

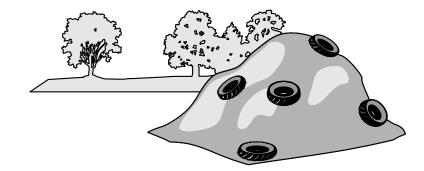

SILT FENCE (BMP C233)

PLASTIC SHEETING (BMP C123)










DRAWN BY:	WG
CHECKED BY:	DC

ĺ	DRAWING VERSION			
	VER.	DATE	DESCRIPTION	
	1	1/19/21	C-SWPPP	
H				

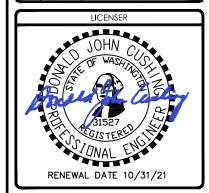

PROJECT INFORMATION

BR0306 BAINBRIDGE LYNWOOD CENTER


NE BAKER HILL ROAD BAINBRIDGE ISLAND, WA 98110

SHEET TITLE

C-SWPPP DETAILS

SHEET NO.

C2.0

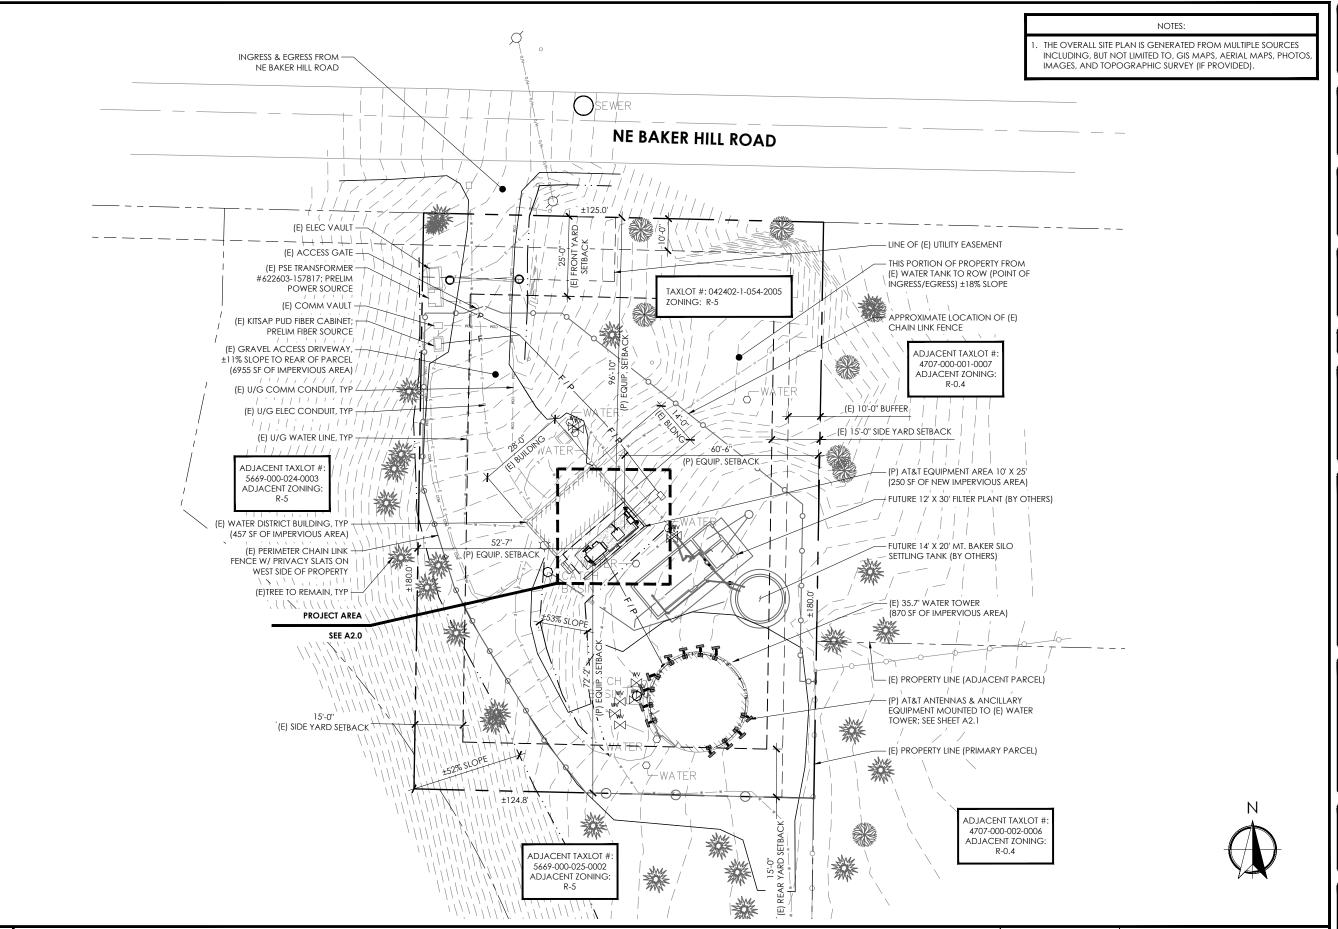

OVERALL SITE PLAN









DRAWN BY:	MS
CHECKED BY:	BU

ĺ	DRAWING VERSION		
	VER.	DATE	DESCRIPTION
	1	09/09/20	PRELIM LU DRAWINGS
	2	11/13/20	CLIENT COMMENT
	3	12/02/20	KPUD COMMENT
	4	01/12/21	CLIENT COMMENT
ļ	5	01/20/21	FINAL LU DRAWINGS

LICENSER

BR0306

BAINBRIDGE LYNWOOD CENTER

NE BAKER HILL ROAD BAINBRIDGE ISLAND, WA 98110

SHEET TITLE


OVERALL SITE PLAN

SHEET NO.

A1.0

11 X 17 SCALE: 1" = 30'-0"

22 X 34 SCALE: 1" = 15'-0"

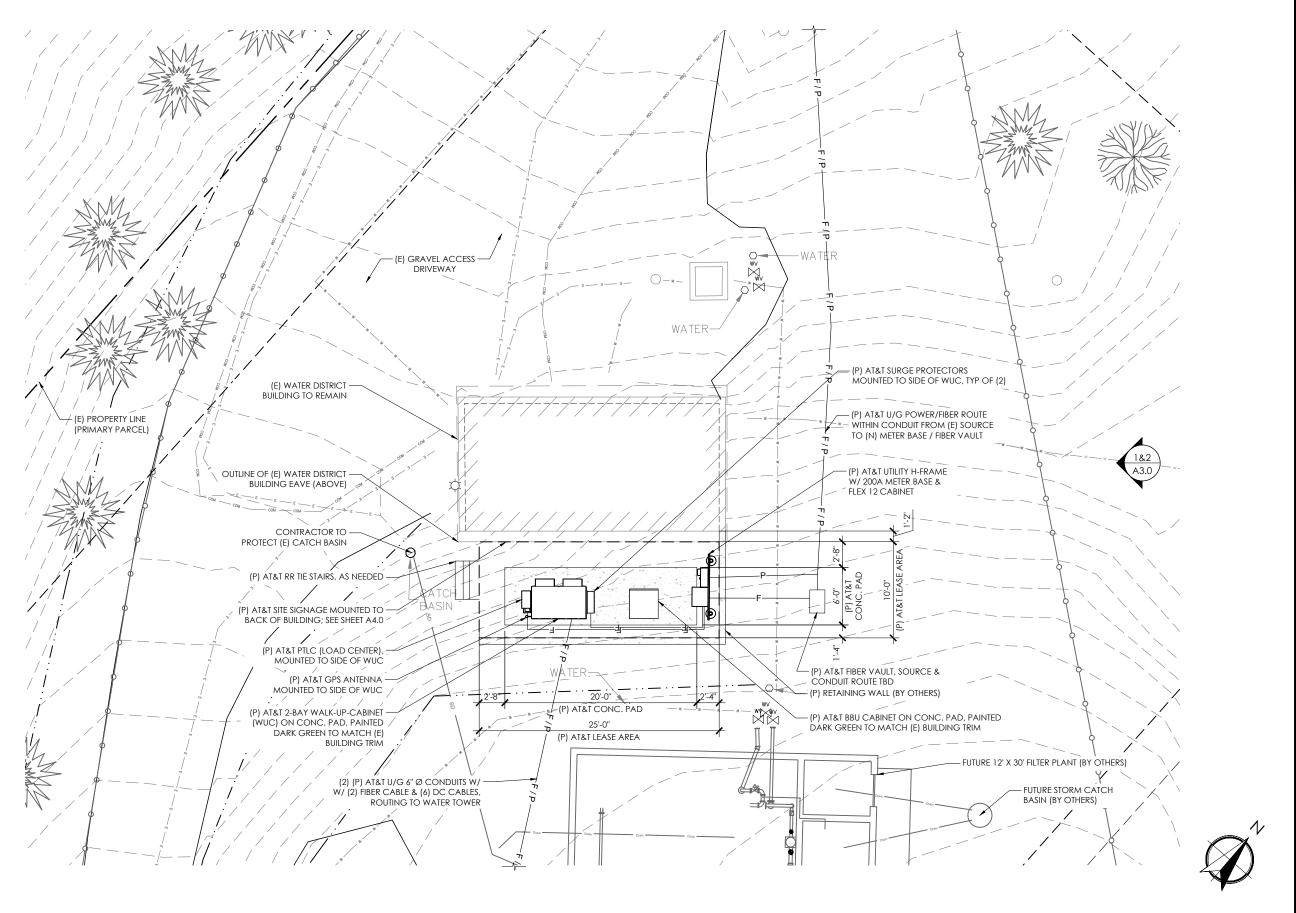

ENLARGED SITE PLAN









1	DRAWN BY:	MS
Į	CHECKED BY:	BU

i	Drawing version		
	VER.	DATE	DESCRIPTION
	1	09/09/20	PRELIM LU DRAWINGS
	2	11/13/20	CLIENT COMMENT
	3	12/02/20	KPUD COMMENT
	4	01/12/21	CLIENT COMMENT
ļ	5	01/20/21	FINAL LU DRAWINGS

LICENSER

PROJECT INFORMATION

BR0306

BAINBRIDGE LYNWOOD CENTER

NE BAKER HILL ROAD BAINBRIDGE ISLAND, WA 98110

SHEET TITLE


ENLARGED SITE PLAN

SHEET NO.

A2.0

11X17 SCALE: 1" = 10'-0"

22 X 34 SCALE: 1" = 5'-0"

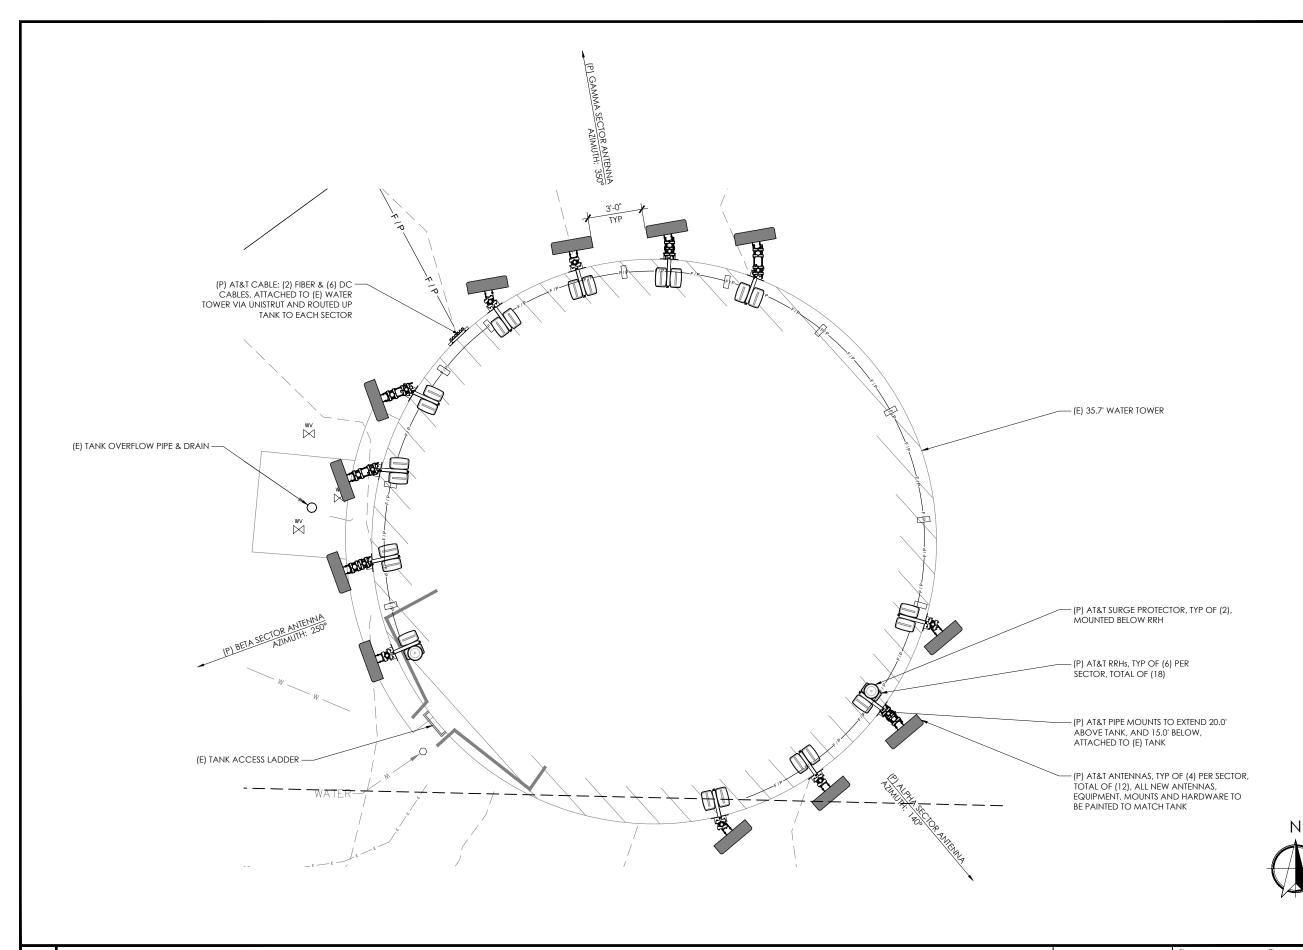

ENLARGED SITE PLAN









1	DRAWN BY:	MS
Ц	CHECKED BY:	BU

Drawing version		
VER.	DATE	DESCRIPTION
1	09/09/20	PRELIM LU DRAWINGS
2	11/13/20	CLIENT COMMENT
3	12/02/20	KPUD COMMENT
4	01/12/21	CLIENT COMMENT
5	01/20/21	FINAL LU DRAWINGS
	1 2 3 4	VER. DATE 1 09/09/20 2 11/13/20 3 12/02/20 4 01/12/21

LICENSER

PROJECT INFORMATION

BR0306 BAINBRIDGE LYNWOOD CENTER

NE BAKER HILL ROAD BAINBRIDGE ISLAND, WA 98110


SHEET TITLE


ENLARGED WATER TOWER PLAN

SHEET NO.

A2.1

11 X 17 SCALE: 3/16" = 1'-0" 0' 5'
22 X 34 SCALE: 3/8" = 1'-0"

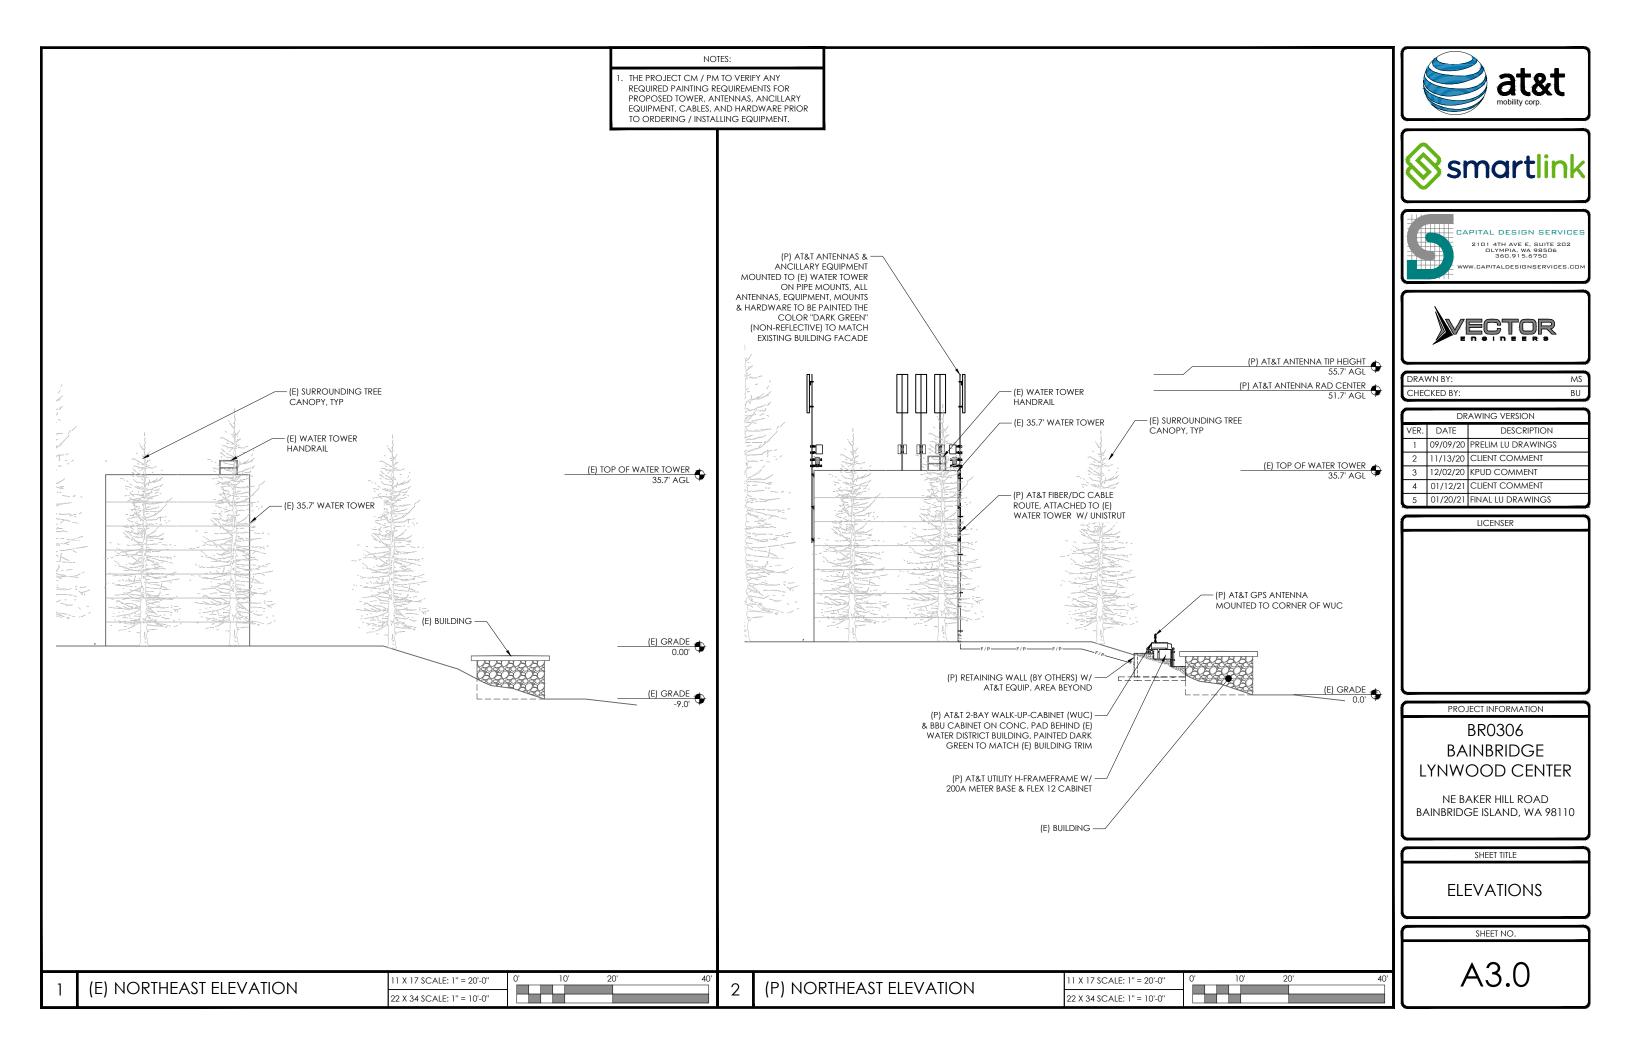

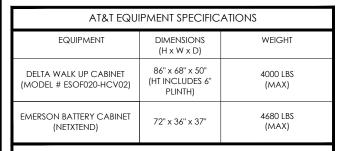

NOTES:


- ANCHORAGE AND FOUNDATION DESIGN VALUES SHOWN HERE ARE MINIMUM REQUIREMENTS AND SHOULD BE VERIFIED FOR CONFORMANCE WITH MANUFACTURER SPECIFICATIONS AND SITE SPECIFIC CONDITIONS.
- FOR ATTACHMENT OF (P) 2-BAY WUC CABINET TO CONCRETE PAD, USE (6) 5/8" Ø HILTI KWIK BOLT-TZ STAINLESS STEEL EXPANSION ANCHORS W/ 3 1/4" MINIMUM EMBEDMENT, SEE EQUIPMENT SPECIFICATIONS FOR LOCATIONS AND VERIFY W/ MANUFACTURER'S SPECIFICATIONS.
- FOR ATTACHMENT OF (P) BATTERY CABINET TO CONCRETE PAD, USE (4) 5/8" Ø HILTI KWIK BOLT-TZ STAINLESS STEEL EXPANSION ANCHORS W/3 1/4" MINIMUM EMBEDMENT, SEE EQUIPMENT SPECIFICATIONS FOR LOCATIONS AND VERIFY W/ MANUFACTURER'S SPECIFICATIONS.
- CONDUIT STUB UP LOCATIONS FOR ELECTRICAL, FIBER AND GENERATOR TO BE DETERMINED BY AT&T REPRESENTATIVE / CONTRACTOR.


NOTES & SPECIFICATIONS

- NOTES:

 1. SEE STRUCTURAL CONCRETE NOTES, SHEET GN2.0.

 2. SLOPE CONCRETE 1/4" PER FOOT MINIMUM.
- 3. VERIFY EQUIPMENT SPECIFICATIONS FOR MOUNTING HOLE LOCATIONS.
- 4. MINIMUM OF 2" COVER AT TOP OF SLAB, AND 3" WHERE CONCRETE IS IN CONTACT W/ SOIL.
- SOIL SHALL BE PREPARED WITH A FLAT SURFACE, FREE AND CLEAR OF STANDING WATER AND LOOSE DEBRIS. SOIL SHOULD BE WELL COMPACTED TO 90% OF IT MAXIMUM DENSITY AT OPTIMUM MOISTURE CONTENT.
- TOP SURFACE OF SLAB SHALL BE A LIGHT BROOM FINISH AND TAPERED TO ALLOW WATER TO SHED WITHOUT PONDING.

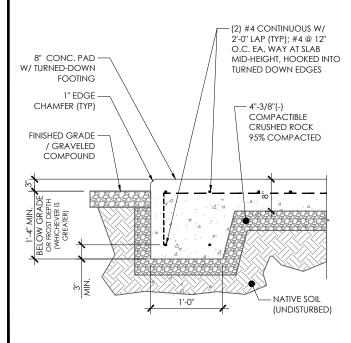

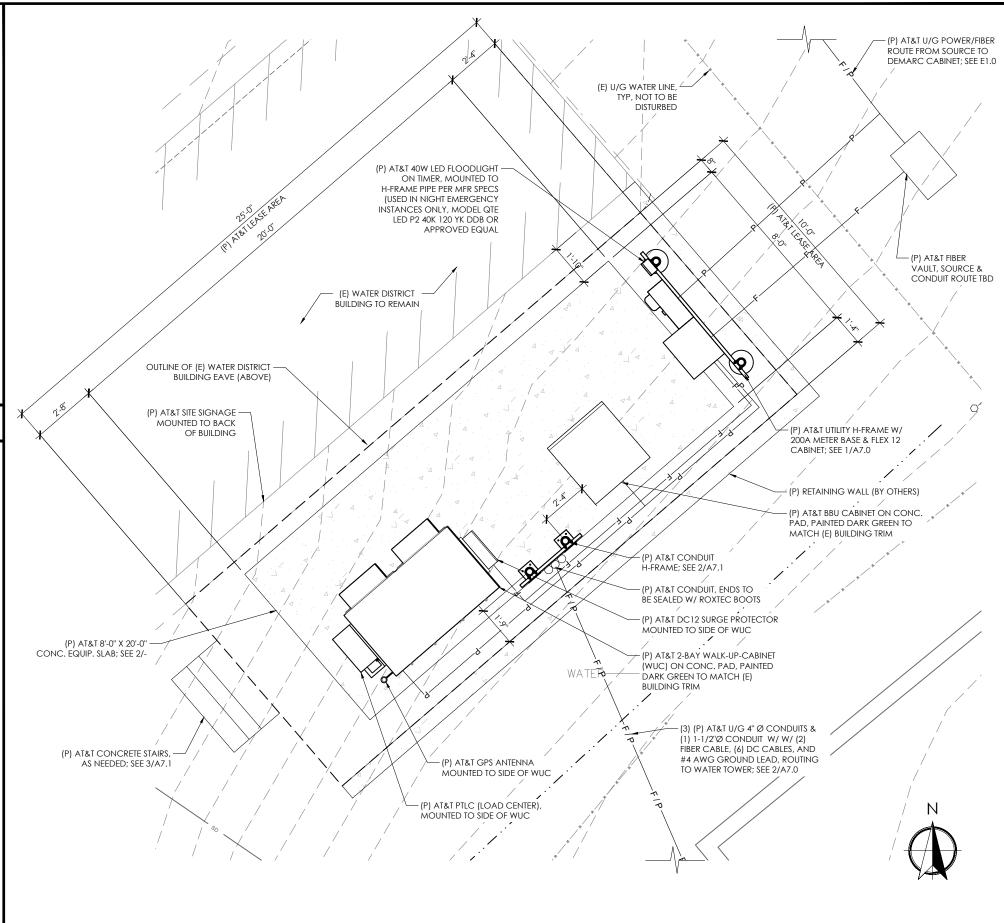









DRAWN BY: CHECKED BY

			- Ut
1	Drawing version		
	VER.	DATE	DESCRIPTION
	1	03/17/21	PRELIM CX DRAWINGS
	2	04/06/21	CLIENT COMMENT
ı			

LICENSER

PROJECT INFORMATION BR0306 **BAINBRIDGE** LYNWOOD CENTER


NE BAKER HILL ROAD BAINBRIDGE ISLAND, WA 98110


SHEET TITLE

ENLARGED EQUIPMENT PLAN

SHEET NO.

A4.0

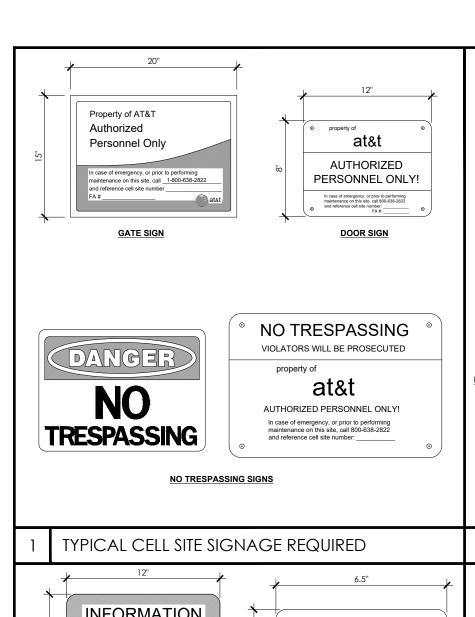

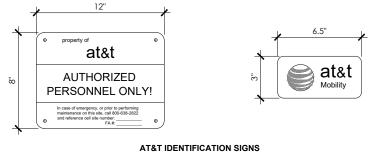

NOTES:

- 1. OUTDOOR SITES REQUIRE THE SAME GATE AND NO TRESPASSING SIGNS AS INDOOR SITES IF OWNED BY AT&T IN PLACE OF THE DOOR SIGN THE CABINETS MUST HAVE THE ABOVE SIGNS
- SIGN MUST BE AFFIXED TO THE SIDE OF THE CABINET (FRONT, REAR OR SIDE) WHICH IS MOST VISIBLE WHEN APPROACHING THE CABINET FROM THE SITE ACCESS POINT.
- MULTIPLE CABINET SITES REQUIRE THE SIGNS ABOVE ATTACHED TO THE SIDE OF EACH CABINET ON THE END OF THE LINEUP. IN ADDITION, A SIGN INDICATING AT&T AS THE OWNER MUST BE AFFIXED TO THE FRONT OR REAR OF EVERY CABINET (NOT BOTH). AT&T IDENTIFICATION SIGN IS TO BE AFFIXED TO THE MOST VISIBLE AREA (FRONT OR REAR) WHEN APPROACHING THE CABINETS FROM THE SITE ACCESS POINT










DRAWN BY CHECKED BY:

i	Drawing version		
	VER.	DATE	DESCRIPTION
П	1	09/09/20	PRELIM LU DRAWINGS
П	2	11/13/20	CLIENT COMMENT
П	3	12/02/20	KPUD COMMENT
П	4	01/12/21	CLIENT COMMENT
IJ	. 5	01/20/21	FINAL LU DRAWINGS

LICENSER


OUTDOOR EQUIPMENT SITE SIGNAGE REQUIRED

NOT IN USE

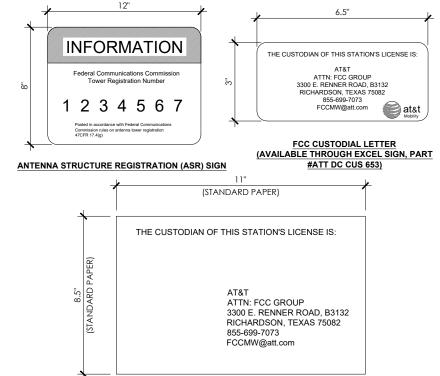

FCC CUSTODIAL LETTER

FCC SIGNS REQUIRED

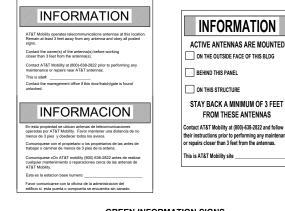

GREEN INFORMATION SIGNS



3

the FCC General Population Exposure Limits. trained for working in RF environments and use a personal RF monitor if working near active antennas. Follow safety guidelines for working in an RF

BLUE NOTICE YELLOW CAUTION

CAUTION

/ WARNING

ORANGE WARNING

SITE SIGNAGE **DETAILS**

PROJECT INFORMATION

BR0306

BAINBRIDGE

LYNWOOD CENTER

NE BAKER HILL ROAD

BAINBRIDGE ISLAND, WA 98110

SHEET TITLE

SHEET NO.

A5.0

NOTE: RF SIGNS ARE TO BE POSTED PER ATT-002-290-078

RF EMISSION SIGNS REQUIRED

Map

Bainbridge Lynwood Center BR0306



Photo Location Map











Proposed Antenna Height: 55.7' AGL Existing Water Tower Height: 35.7' AGL Description:

12 proposed AT&T antennas with associated ancillary equipment attached to existing water tower. Paint proposed antennas 'Dark Green'. Proposed At&T ground equipment behind existing building. (Paint ground equipment 'Dark Green' to match existing building trim).

VIEW 2





Existing Conditions - Looking Southeast

Proposed Conditions - Looking Southeast







proposed development.

4600 OLD MILL ROAD BAINBRIDGE ISLAND, WA 98110

Proposed Antenna Height: 55.7' AGL Existing Water Tower Height: 35.7' AGL Description:

12 proposed AT&T antennas with associated ancillary equipment attached to existing water tower. Paint proposed antennas 'Dark Green'. Proposed At&T ground equipment behind existing building. (Paint ground equipment 'Dark Green' to match existing building trim).







Existing Conditions - Looking South

Proposed Conditions - Looking South







ual impact will be affected by location and visibility of

Address: 4600 OLD MILL ROAD

BAINBRIDGE ISLAND, WA 98110

Proposed Antenna Height: 55.7' AGL Existing Water Tower Height: 35.7' AGL Description:

12 proposed AT&T antennas with associated ancillary equipment attached to existing water tower. Paint proposed antennas 'Dark Green'. Proposed At&T ground equipment behind existing building. (Paint ground equipment 'Dark Green' to match existing building trim).

VIEW 3



Existing Conditions - Looking East

Proposed Conditions - Looking East (zoom x 3)







Address: 4600 OLD MILL ROAD
BAINBRIDGE ISLAND, WA 98110

Proposed Antenna Height: 55.7' AGL Existing Water Tower Height: 35.7' AGL Description:

12 proposed AT&T antennas with associated ancillary equipment attached to existing water tower. Paint proposed antennas 'Dark Green'. Proposed At&T ground equipment behind existing building. (Paint ground equipment 'Dark Green' to match existing building trim).

VIEW 4





Existing Conditions - Looking Northeast

Proposed Conditions - Looking Northeast







Visual impact will be affected by location and visibility of observer. This

Address: 4600 OLD MILL ROAD
BAINBRIDGE ISLAND, WA 98110

Proposed Antenna Height: 55.7' AGL Existing Water Tower Height: 35.7' AGL Description:

12 proposed AT&T antennas with associated ancillary equipment attached to existing water tower. Paint proposed antennas 'Dark Green'. Proposed At&T ground equipment behind existing building. (Paint ground equipment 'Dark Green' to match existing building trim).

VIEW 5





Existing Conditions - Looking West

Proposed Conditions - Looking West








Address: 4600 OLD MILL ROAD
BAINBRIDGE ISLAND, WA 98110

Exhibit 10

 



Proposed antennas visible from existing residential home (11 total)

Proposed antennas visible from location

1/4 mile setback from proposed antenna location









BR0306 Bainbridge Lynwood Center RF Justification

SERVICE OBJECTIVES & TARGETED SERVICE AREA

AT&T is proposing to build a new wireless communication facility ("WCF" and/or "Facility) BR0306 Bainbridge Lynwood Center (to be collocated on an existing Kitsap Public Utilities District ("KPUD") water tower at No situs address, Baker Rd, Bainbridge Island, WA 98110 (47.606325, -122.544258).

Service Objectives—Generally

AT&T strives for a network design that provides high radio frequency ("RF") signal strength and provide good DL Dominance resulting in quality service inside buildings and vehicles. To support this network design there are two main drivers that prompt the need for a new cell site—coverage and capacity.

"Coverage" is the need to expand wireless service into an area that either has no service or bad service. "Capacity" is the need for more wireless resources. Cell sites have a limited amount of resources to handle voice calls, data connections, and data volume. When these capacity limits are reached, user experience quickly degrades.

Service Objectives—Proposed New Facility

The proposed new Facility is a service coverage site. Currently, there is a significant gap in 4G LTE service in the SW tip of Bainbridge Island with minimal to no 4G LTE service.

This WCF aims to provide adequate and dominant coverage in and around Lynwood Center and the surrounding residential areas, especially those to the west (the "Targeted Service Area"). This Facility will also provide improved coverage for ferries on the Seattle-Bremerton Ferry. This service objective and Targeted Service Area was determined by AT&T's RF engineers through a combined analysis of market demand, customer complaints, service requests, and RF engineering design.

The proposed new Facility meets AT&T's service objectives to provide sufficient continuous and uninterrupted outdoor, invehicle, and in-building wireless service within the Targeted Service Area, resulting in fewer dropped calls, improved call quality, and improved access to additional wireless services the public now demands (this includes emergency 911 calls).



SEARCH RING

AT&T's RF engineers performed an RF engineering study—considering multiple objectives—to determine the approximate site location and antenna height required to best fulfill the noted service objectives within the Targeted Service Area. From this study, AT&T's RF engineers identified a "search ring" area where a new wireless facility may be located to provide effective service in the Targeted Service Area. As this is a service coverage site intended to provide seamless coverage in the specific area, the proposed new Facility must be located within the identified search ring to be able to establish a dominant signal within the Targeted Service Area.

Figure A—Search Ring, indicates the search ring AT&T's RF engineers established for this proposed site. A discussion of the methodology AT&T's RF engineers used to identify the search ring is included at the end of this RF Justification document.







PROPOSED NEW AT&T FACILITY

Antennas and Equipment

To meet AT&T's service objectives within the Targeted Service Area, AT&T is proposing to install up to twelve (12) eight-foot (8ft) panel antennas and eighteen (18) remote radio head (RRH) units, together with all associated equipment.

Projected New Coverage

Based upon the above proposed equipment and antenna tip height, AT&T's RF engineers project that the proposed Facility will provide the following new AT&T 4G LTE coverage.

Figure B—Existing AT&T 4G LTE Coverage shows existing AT&T 4G LTE services in the general area of the proposed new Facility, which demonstrates the current gap in coverage in the Targeted Service Area. As can be seen, there is a coverage gap in all areas not shaded in green. Currently, the Targeted Service Area has minimal to no 4G voice service and does not have adequate 4G LTE service. **Figure C—New AT&T 4G LTE Coverage** shows the projected new AT&T 4G LTE coverage from the proposed new WCF with the requested antenna tip height of 55'7".

Antenna Tip Height

As the proposed new Facility is intended to provide new coverage, height and location play an important role. The proposed antenna tip height of 55'7" was determined by considering various factors such as the height of surrounding wireless sites, ground elevation, obstructions to the signal, and the surrounding terrain. Accordingly, the proposed 55'7" antenna tip height is the minimum necessary to best meet AT&T's service objectives within the Targeted Service Area.

As shown in **Figures D.1 & D.2—Height Comparison—New AT&T 4G LTE Coverage**, the projected new coverage provided by antennas on the water tank with a 45'7" and 35'7" antenna tip height, respectively, would not provide sufficient coverage to meet AT&T's service objectives within the Targeted Service Area. Specifically, coverage decreases by 39% if there's a 10' reduction in height to 45'7" and 58% coverage decrease if there's a 20' reduction in height to 35'7". Most notably, large portions of Lynwood Center Rd and Blakeley Ave NE, and the surrounding residences, would not receive coverage under the lower 35'7" and 45'7" antenna tip heights as compared with the proposed 55'7" tip height. The proposed antenna tip height is also the height where an AT&T wireless device can be reliably used to make and receive telephone calls and use data service in the presence of varying signals.



Figure B—Existing AT&T 4G LTE Coverage

Existing AT&T Coverage in Targeted Service Area BEFORE Addition of Proposed New Wireless Facility

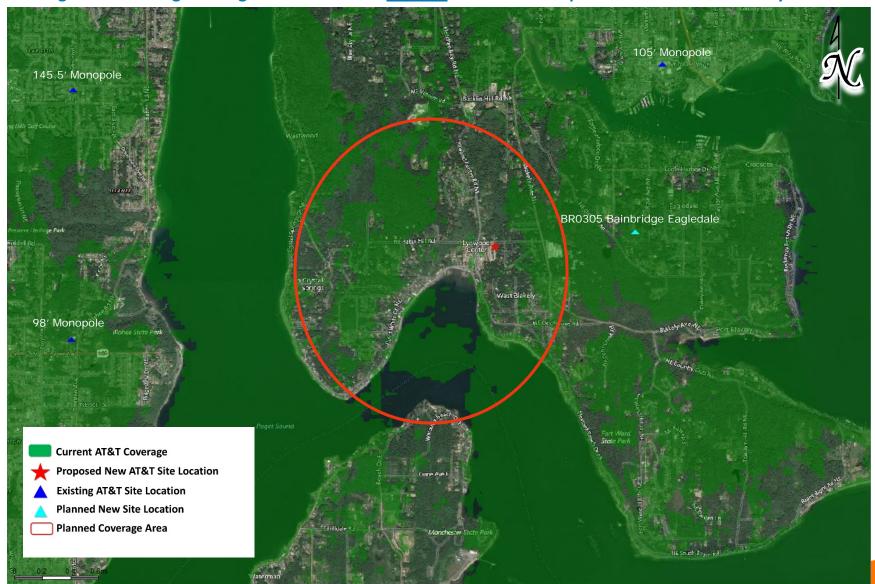




Figure C—New AT&T 4G LTE Coverage

Projected New AT&T Coverage <u>AFTER</u> Proposed AT&T WCF On-Air—55'7" Antenna Tip Height

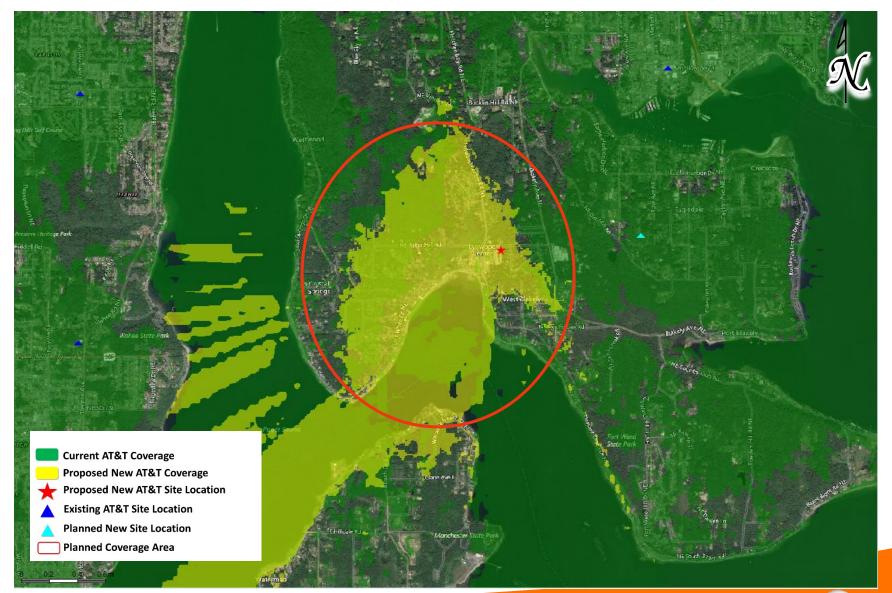




Figure D.1—Height Comparison—New AT&T 4G LTE Coverage—45'7"

Comparison of Projected New AT&T Coverage with 45'7" v. 55'7" Antenna Tip Height


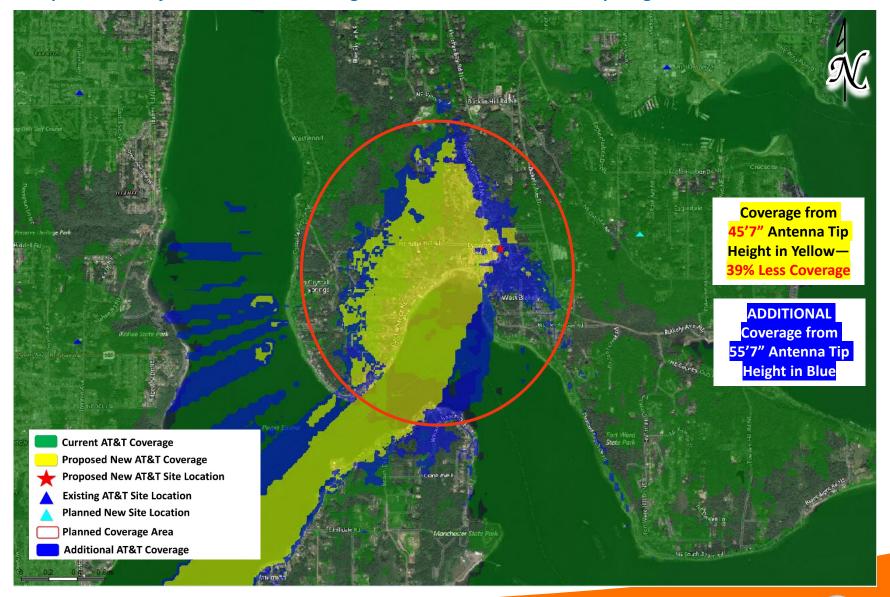




Figure D.2—Height Comparison—New AT&T 4G LTE Coverage—35'7"

Comparison of Projected New AT&T Coverage with 35'7" v. 55'7" Antenna Tip Height



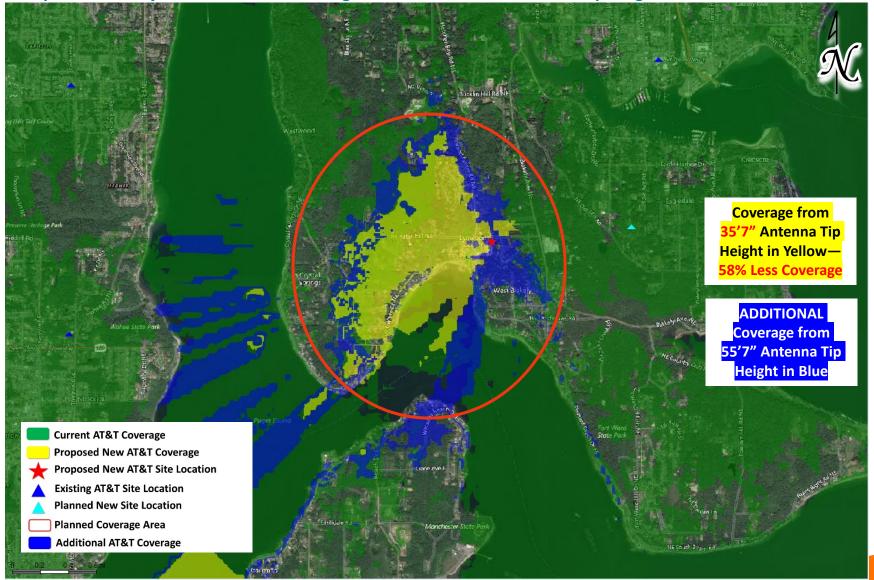

ALTERNATIVE SITE ANALYSIS

AT&T's RF engineers evaluated two alternative site locations within the Search Ring as possible locations for the proposed new WCF.

Figure E—Alternative Site Locations shows the location of each alternative site in relation to the proposed new site location.

- Alternative Site #1 (47.605953 / -122.535308): An elementary school rooftop located approximately 0.42 miles east from the proposed new WCF.
- Alternative Site #2 (47.609814, -122.56525): A raw land site located approximately 1.01 miles northwest of the proposed new WCF

Figure F—Alt Site #1—New AT&T 4G LTE Coverage demonstrates the projected coverage from Alternative Site #1—a 40ft antenna tip height on the roof of an elementary school, which is the highest available antenna tip per the BIMC. As can be seen by the propagation map, the coverage from this site will not be able to provide Lynwood Center with dominant seamless coverage. This is due to the low antenna tip height and blockage of the wireless signal by the surrounding terrain. This Alt. Site #1 location and low available height will not meet AT&T's coverage objectives for the Targeted Service Area.

Figure G—Alt Site #2—New AT&T 4G LTE Coverage demonstrates the projected coverage from Alternative Site #2—a new 110′ monopole on Bainbridge Island Parks Department conservation land. As can be seen by the propagation map, the coverage from this site will also not be able to provide Lynwood Center with dominant seamless coverage. Despite the higher antenna tip height, the distance of this site from the Targeted Service Area and blockage of the wireless signal by the surrounding terrain impairs coverage. Additionally, a significant amount of the projected coverage from this site is concentrated to the north in less populated areas. Accordingly, this Alternative Site #2 will not meet AT&T's coverage objectives for the Targeted Service Area.



Figure E—Alternative Site Locations

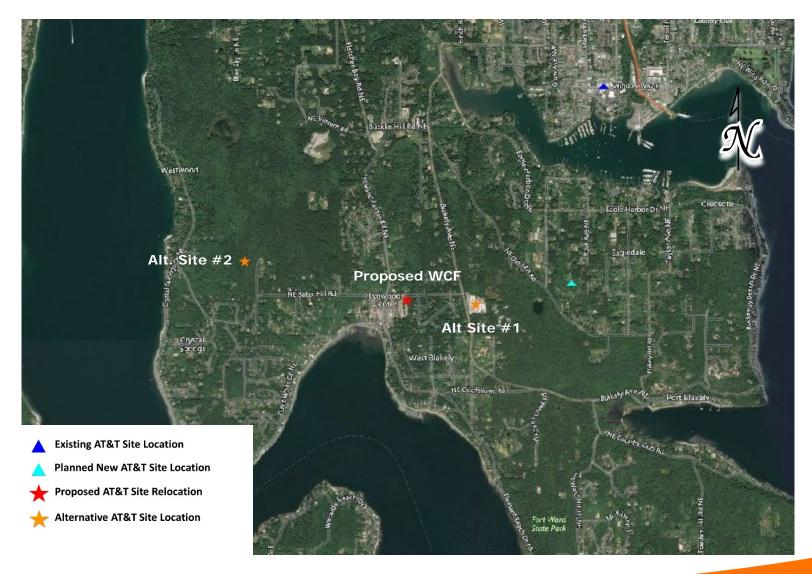


Figure F—Alt Site #1—New AT&T 4G LTE Coverage

Projected New AT&T Coverage AFTER Alternative Site #1 On-Air—40ft Antenna Tip Height


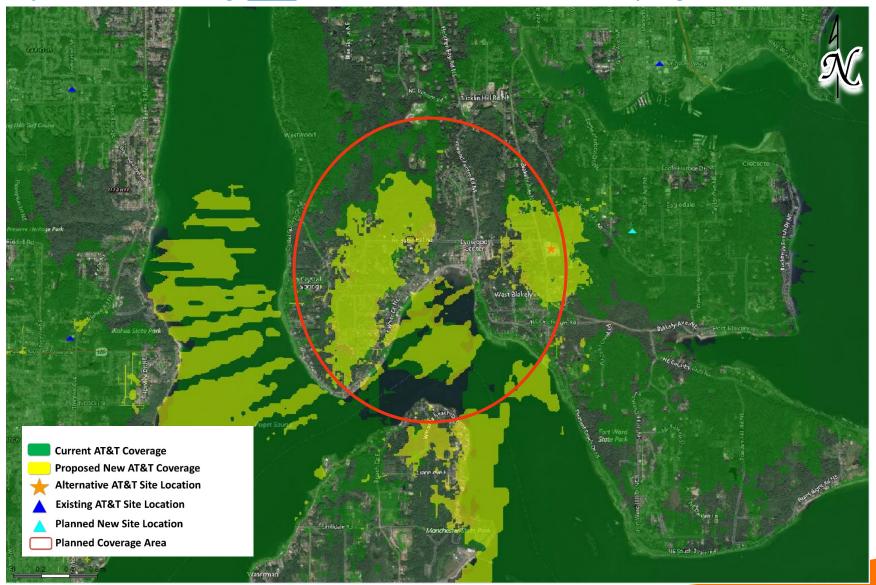




Figure G—Alt Site #2—New AT&T 4G LTE Coverage

Projected New AT&T Coverage AFTER Alternative Site #2 On-Air—110ft Antenna Tip Height



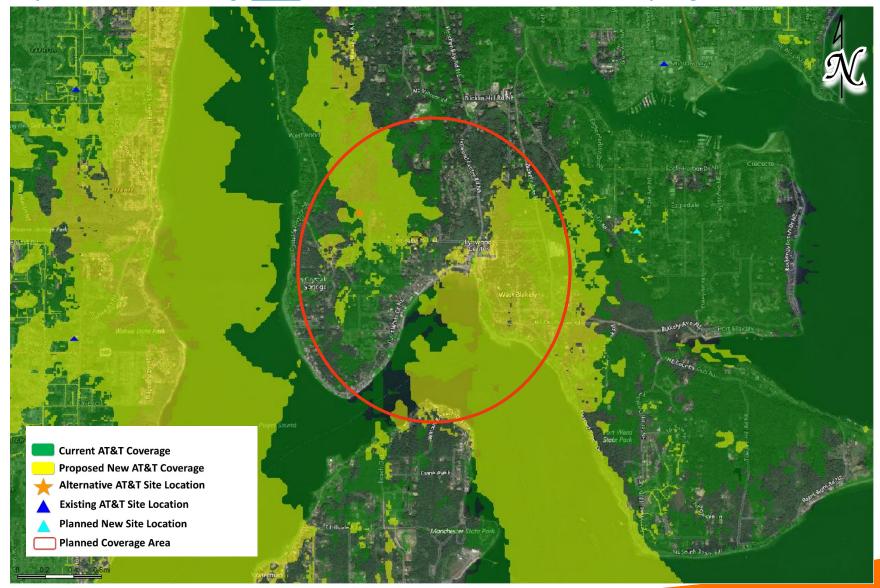

SEARCH RING METHODOLOGY

AT&T's RF engineers used coverage propagation software systems to predict the coverage provided by the proposed new WCF. The software and AT&T's RF engineers considered the general factors outlined below, as well as more project-specific factors such as the type of antenna, antenna tilt, etc.

Coverage. The antenna site must be located in an area where the radio frequency broadcasts will provide adequate coverage within the targeted service area. The RF engineer must take into consideration the coverage objectives for the site as well as the terrain in and around the area to be covered. Because radio frequency broadcasts travel in a straight line and diminish as they travel further away from the antennas, it is generally best to place an antenna site near the center of the desired coverage area. However, in certain cases, the search ring may be located away from the center of the desired coverage area due to the existing coverage, the surrounding terrain, or other features which might affect the radio frequency broadcasts, *e.g.* buildings or sources of electrical interference.

Clutter. AT&T's WCFs must "clear the clutter"—the WCF site must be installed above or close to RF obstructions (the "clutter") to enable the RF to extend beyond and clear the clutter. AT&T's radio frequencies do not penetrate mountains, hills, rocks, or metal, and are diminished by trees, brick and wood walls, and other structures. Accordingly, AT&T's antennas must be installed above or close to the "clutter" to provide high quality communications services in the desired coverage areas. Additionally, if the local code requires us to accommodate additional carriers on the support structure, the structure must be even taller to also allow the other carriers' antennas to clear the clutter.

Call Handoff. The WCF site must be in an area where the radio broadcasts from the site will allow seamless "call handoff" with adjacent WCF sites. Call handoff is a feature of a wireless communications system that allows an ongoing telephone conversation to continue uninterrupted as the user travels from the coverage area of one antenna site into the coverage area of an adjacent antenna site. This requires coverage overlap for a sufficient distance and/or period of time to support the mechanism of the call handoff.

Quality of Service. Users of wireless communications services want to use their services where they live, work, commute and play, including when they are indoors. AT&T's coverage objectives include the ability to provide indoor coverage in areas where there are residences, businesses and indoor recreational facilities.



SEARCH RING METHODOLOGY—Con't

Radio Frequencies used by System. The designs of wireless communications systems vary greatly based upon the radio frequencies that are used by the carrier. If the carrier uses radio frequencies in the 850 MHz to 950 MHz range, the radio signals will travel further and will penetrate buildings better than the radio frequencies in the 1900 MHz band. As a result, wireless communications systems that use lower radio frequencies will need fewer sites than wireless communications systems that use higher radio frequencies.

Land Use Classifications. A&T's ability to construct a WCF site on any particular property is affected by state and local regulations, including zoning and comprehensive plan classifications, goals, and policies. AT&T's search rings take these laws and regulations into consideration.





January 14, 2021

Monica Striker Capital Design Services 2101 4th Avenue E, Suite 202 Olympia, WA 98506

Re: Acoustical Report – AT&T BR0306 Bainbridge Lynwood Center Site: Tax Lot 042402-1-504-2005, Bainbridge Island, WA 98110

Dear Monica.

This report presents a noise survey performed in the immediate vicinity of the proposed AT&T telecommunications facility at Tax Lot 042402-1-504-2005 in Bainbridge Island, Washington. This noise survey extends from the proposed equipment to the nearest properties. The purpose of this report is to document the existing conditions and the impacts of the acoustical changes due to the proposed equipment. This report contains data on the existing and predicted noise environments, impact criteria and an evaluation of the predicted sound levels as they relate to the criteria.

Ambient Conditions

Existing ambient noise levels were measured on site with a Svantek 971 sound level meter on April 15, 2020. Measurements were conducted as close to the proposed location as possible and the property lines in accordance with the State of Washington code for Maximum Environmental Noise Levels WAC 173-60-020. The average ambient noise level was 49 dBA, due primarily to local traffic.

Code Requirements

The site is located within the City of Bainbridge Island Zoning jurisdiction on property with an R-5 zoning designation, in a residential district. All of the receiving properties are residential.

The proposed new equipment consists of equipment support cabinets which are expected to run 24 hours a day.

Bainbridge Island Municipal Code Chapter 6.16.020 adopts WAC 173-60-020, 173-60-040 and 173-60-090.

Under WAC 173-60-040, noise from equipment on a Class A EDNA (Residential) property is limited as follows:

Class A EDNA Receiver: Noise is limited to 55 dBA during daytime hours. During nighttime, defined as the hours between 10 p.m. and 7 a.m., maximum sound levels are reduced by 10 dBA for receiving properties within Class A EDNA's. Since the support cabinets are expected to operate 24 hours a day, they must meet the 45 dBA nighttime limit.

Predicted Equipment Sound Levels

24-Hour Operation Equipment

The following table presents a summary of the equipment and their associated noise levels:

Table 1: Equipment Noise Levels

Equipment	dBA (each)	Quantity	Combined dBA @ 5 ft
Delta ESOF020-HCV02 WUC	65 dBA @ 5 ft	1	65
Emerson NetXtend Flex Battery Enclosure	65 dBA @ 5 ft	1	65
Total dBA (All cabinets combined)			68

Methods established by ARI Standard 275-2010 and ASHRAE were used in predicting equipment noise levels to the receiving properties. Application factors such as location, height, and reflective surfaces are accounted for in the calculations.

The equipment will be located at grade to the southeast of an existing equipment shelter and is surrounded by a chain-link fence. The land is located on a hill that sloping up to the east. The nearest receiving properties are approximately 65 feet east and 60 feet west of the equipment. The following table presents the predicted sound levels at the nearest receiving properties:

Table 2: Predicted Noise Levels: Proposed Equipment Cabinets

Line	Application Factor	E	W
1	Sound Pressure Level at 5 ft (dBA), Lp1	68	68
2	Noise Reduction – Shelter / Hill	-3	-3
3	Distance Factor (DF) Inverse-Square Law (Free Field): DF = 20*log (d1/d2)	-22 (65 ft)	-21 (60 ft)
4	New Equipment Sound Pressure Level at Receiver, Lpr (Add lines 1 and 2)	43	44

As shown in Table 2, the sound pressure level from the proposed equipment is predicted to be 43 dBA at the nearest receiving property to the east and 44 dBA at the nearest receiving property to the west. These noise levels meet the 45 dBA nighttime code limit.

Please contact us if you have any questions or require further information.

Sincerely.

SSA Acoustics, LLP

Steven Hedback Acoustical Consultant

This report has been prepared for the titled project or named part thereof and should not be used in whole or part and relied upon for any other project without the written authorization of SSA Acoustics, LLP. SSA Acoustics, LLP accepts no responsibility or liability for the consequences of this document if it is used for a purpose other than that for which it was commissioned. Persons wishing to use or rely upon this report for other purposes must seek written authority to do so from the owner of this report and/or SSA Acoustics, LLP and agree to indemnify SSA Acoustics, LLP for any and all resulting loss or damage. SSA Acoustics, LLP accepts no responsibility or liability for this document to any other party other than the person by whom it was commissioned. The findings and opinions expressed are relevant to the dates of the works and should not be relied upon to represent conditions at substantially later dates. Opinions included therein are based on information gathered during the study and from our experience. If additional information becomes available which may affect our comments, conclusions or recommendations SSA Acoustics, LLP reserves the right to review the information, reassess any new potential concerns and modify our opinions accordingly.



Date: April 30, 2020

Site Number: BR0306 - BAINBRIDGE LYNWOOD CENTER - FA 15158127

Address: No official site address; Lat/Long = 47.606325, -122.544258

Baker Rd, Bainbridge Island, WA 98110

Re: Radio Frequency Compliance

Statement of Compliance

This AT&T wireless communications facility complies with all federal standards for radio frequency radiation in accordance with the Telecommunications Act of 1996 and subsequent amendments and any other requirements imposed by state or federal regulatory agencies.

Description of Facility:

Location Type: Proposed modifications to the wireless communications facility will be comprised of multiple panel antennas and associated radio cabinets utilizing licensed frequencies in the 700, 850, 1900, 2100, and 2300 MHz bands. The purpose of the facility is to provide coverage and/or capacity to the geographic service area.

Power Density:

The power density from any sector as designed with the proposed facility shall not exceed the FCC maximum permissible exposure limits in accordance with FCC Public Standards OET Bulletin 65 (e.g., 1 mW/cm² at 1900 MHz) at any location that is readily accessible by the public, without proper RF Safety mitigation and measures in place and clearly demarcated with appropriate signage.

The proposed facility should not interfere with other communications facilities. Our sites are monitored 24/7 by a national operations center to ensure all is operating normally. In addition, we have local technicians who make routine visits to cell sites to make repairs when needed. AT&T audits our facilities on a semi-annual basis to ensure that FCC compliance levels are continuously met.

If requested, a detailed radio frequency emission safety report detailing the maximum potential exposures may be provided to the jurisdiction.

Sincerely,

Juvylyn Calces

AT&T Mobility - RAN Engineering - PNW Market RF Safety Coordinator

Ellen Fairleigh

From: Ellen Fairleigh

Sent: Tuesday, April 20, 2021 1:32 PM

To: Heidi Huber; noelsaunders@msn.com; rnwsaunders@msn.com;

mark.oppenhuizen@gmail.com

Subject: PLN51880A AT&T Telecom facility- applications have been re-submitted and public

comment period (4/2-4/23)

Good afternoon,

You are receiving this email because you submitted public comment on a proposed AT&T telecom facility (PLN51880 CUP/WCF) in August 2020. Subsequently, these applications were placed on hold by the applicant and then voided by the City due to inactivity.

This project was been re-submitted under a new application number (<u>PLN51880A CUP/WCF</u>) in February 2021 with some minor revisions. These applications were noticed on April 2, 2021, with a public comment period running from April 2, 2021-April 23, 2021. The public notice is posted on the property and on the City's website, was published in the Bainbridge Island Review, and mailed to property owners within 500'. See below:

https://www.bainbridgewa.gov/433/Proposed-Land-Use-Actions

By replying to this email, please advise if you would like to carry your previously submitted public comment forward to this application, or submit a new public comment by April 23, 2021 at 4pm, or if you no longer wish to comment on this application.

Please let me know if you have any questions.

Best,

Ellen



City Planner

www.bainbridgewa.gov facebook.com/citybainbridgeisland/ 206.780.3767 (office) 206.780.0955 (fax)

Due to the City's COVID-19 response, the Planning and Community Development Department (PCD) has modified its operations. Please see the PCD webpage (https://www.bainbridgewa.gov/154/Planning-Community-Development) for current information.

Ellen Fairleigh

From: Sent: To: Subject:	Mark Oppenhuizen <mark.oppenhuizen@gmail.com> Tuesday, April 20, 2021 2:00 PM Ellen Fairleigh Re: PLN51880A AT&T Telecom facility- applications have been re-submitted and public comment period (4/2-4/23)</mark.oppenhuizen@gmail.com>
	ginated from outside the City of Bainbridge Island organization. DO NOT click links or open attachments e sender and know the content is safe.
Ms. Fairleigh,	
	ote. Please carry my previously submitted comments forward to the new application. I hope this ward and completes the process and work. Lynnwood center needs this!
Thanks again,	
Mark Oppenhuizen 530.665.3034 mark	.oppenhuizen@gmail.com
On Apr 20, 20	221, at 1:31 PM, Ellen Fairleigh <efairleigh@bainbridgewa.gov> wrote:</efairleigh@bainbridgewa.gov>
Good afterno	on,
facility (PLN5:	ving this email because you submitted public comment on a proposed AT&T telecom 1880 CUP/WCF) in August 2020. Subsequently, these applications were placed on hold by and then voided by the City due to inactivity.
2021 with sor comment per	vas been re-submitted under a new application number (PLN51880A CUP/WCF) in February me minor revisions. These applications were noticed on April 2, 2021, with a public iod running from April 2, 2021-April 23, 2021. The public notice is posted on the property ty's website, was published in the Bainbridge Island Review, and mailed to property owners See below:
https://www.	bainbridgewa.gov/433/Proposed-Land-Use-Actions
comment for	this email, please advise if you would like to carry your previously submitted public ward to this application, or submit a new public comment by April 23, 2021 at 4pm, or if wish to comment on this application.
Please let me	know if you have any questions.
Best,	
Ellen	

<imageoo1.jpg> ELLEN FAIRLEIGH

City Planner

www.bainbridgewa.gov facebook.com/citybainbridgeisland/ 206.780.3767 (office) 206.780.0955 (fax)

Due to the City's COVID-19 response, the Planning and Community Development Department (PCD) has modified its operations. Please see the PCD webpage (https://www.bainbridgewa.gov/154/Planning-community-Development) for current information.

From: <u>Mark Oppenhuizen</u>

To: PCD

Subject: Public comment on AT&T WCF project number PLN51880 WCF

Date: Monday, August 17, 2020 12:45:25 PM

CAUTION: This email originated from outside the City of Bainbridge Island organization. DO NOT click links or open attachments unless you recognize the sender and know the content is safe.

Ellen Fairleigh, Planner

Ms Fairleigh,

I strongly support the application by AT&T to install antennas and other equipment on the KPUD water tower near Lynwood Center. As someone who lives in this neighborhood and uses AT&T cellular services, I know how poor the coverage is this area. Currently I have no confidence that a mobile '911' call placed in the community would get through. The environmental and visual impact that the additions make to the site will be minimal while the benefits to the surrounding areas are significant. I have requested AT&T improve coverage in this area several times, and I am now very pleased to see that this concern may be addressed soon.

Respectfully,

Mark Oppenhuizen 4551 Flying Goat Ave NE B.I., WA 98110

mark.oppenhuizen@gmail.com



DESIGN for BAINBRIDGE WORKSHEET Bainbridge Island, Washington

INTRODUCTION

Design for Bainbridge (DforB) provides guidance for applicants to successfully navigate the design review process. The design review process, standards, and guidelines are structured to support good design and a deliberate design process from context and site down to design detailing. Design review is an iterative process intended to help applicants apply relevant standards and guidelines and develop designs for the project that fit Bainbridge Island and the unique context of the site. This iterative process contains three touch points with the Design Review Board (DRB). This worksheet is used to capture design information to be presented to the DRB at each step in the iterative process.

#1 Conceptual Proposal Review Meeting

The conceptual proposal review meeting is an informal meeting between the applicant and the Design Review Board to review site-specific conditions and contextual considerations for the design of development on site. This discussion is intended to inform strategies for site planning and massing that respond sensitively to the neighborhood context.

Applicant Submittal Requirements

See DforB pages 12 & 16

#2 Design Guidance Review Meeting

Design guidance review meetings with the Design Review Board offer guidance to potential applicants during the design process on conceptual alternatives. The purpose of the design guidance review meeting is to review how the proposed alternatives fit the surrounding context with a focus on the development's program, uses, site plan, and massing. The DRB will also consider any requested departures, the rationale for those departures and their consistency with the intent and principles of the guidelines.

Applicant Submittal Requirements

- See DforB page 13
- Initial Design for Bainbridge Worksheet (below)



DESIGN for BAINBRIDGE WORKSHEET Bainbridge Island, Washington

#3 Final Design Review Meeting

At this meeting, the Board will review the application plans for compliance with Design Standards and Design Guidelines and ensure that the project reflects any revisions recommended by the Board at previous meetings. The Board will document its findings and transmit a written recommendation to the Planning Commission. The Board's recommendation may include conditions to ensure compliance with all standards.

Applicant Submittal Requirements

- See DforB page 15
- Final Design for Bainbridge Worksheet (below)

NOTE: Submittal materials should be transmitted as individual pdfs, not as one large file.



PRO.	JECT:
PRO.	JECT ADDRESS or PARCEL:
DATE	
PRO.	JECT PLANNER:
Desi	gn Review Board Meeting Dates:
	ITENT ANALYSIS
CON	NTEXT ANALYSIS
C1	ANALYZE NATURAL SYSTEMS
C2	IDENTIFY THE EXTENT AND VALUE OF WILDLIFE HABITAT AND CORRIDORS
C3	ASSESS UNIQUE AND PROMINENT FEATURES
C4	CONSIDER THE DEFINING ATTRIBUTES OF THE BUILT ENVIRONMENT
C5	ANALYZE SYSTEMS OF MOVEMENT AND ACCESS
C6	STUDY HOW THE SITE RELATES TO AND CAN CONTRIBUTE TO THE PUBLIC REALM
Conte	ext Analysis Complete:
Yes:	□ No: □
If no,	required additional information:



SITE DESIGN STANDARDS

- **S1** PROTECT AND REPAIR NATURAL SYSTEMS
- **S2** PRESERVE AND ENRICH WILDLIFE HABITAT
- **S3** RESPECT AND MAGNIFY UNIQUE ASPECTS OF SITE AND CONTEXT
- **S4** COMPLEMENT AND CONTRIBUTE TO THE BUILT ENVIRONMENT AND LOCAL IDENTITY
- **S5** FIT THE PROJECT INTO THE SYSTEMS OF ACCESS AND MOVEMENT, PRIORITIZING PEDESTRIANS AND BICYCLES
- **S6** SUPPORT AND CONTRIBUTE TO A VIBRANT PUBLIC REALM

Applicant Response:

S1)



S2)

S3)

S4)



S5)

S6)



DRB Discussion:

S1)

S2)

S3)



S4)

S5)

S6)



DRB Findings:



PUBLIC REALM STANDARDS

- P1 CREATE A SAFE AND COMFORTABLE ENVIRONMENT FOR WALKING AND CYCYLING
- P2 MINIMIZE IMPACT OF VEHICLES ON THE PUBLIC REALM
- P3 DESIGN TO SUPPORT A LEDGIBLE HEIRARCHY OF PUBLIC SPACES
- P4 STRENGHTEN PUBLIC SPACE CONNECTIONS
- P5 DRAW FROM AND ENHANCE EXISTING BLOCK PATTERNS
- P6 FOSTER INTEREST AND ACTIVITY ALONG COMMERCIAL STREETS

Applicant Response:

P1)



P2)

P3)

P4)

Design for Bainbridge



P5)

P6)



DRB Discussion:

P1)

P2)

P3)



P4)

P5)

P6)



DRB Findings:



DESIGN for BAINBRIDGE WORKSHEET

Bainbridge Island, Washington

BUILDING DESIGN STANDARDS

- **B1** EXPRESS A CLEAR ORGANIZING ARCHITECTURAL CONCEPT
- **B2** USE AN ARCHITECTURAL LANGUAGE APPROPRIATE TO BAINBRIDGE ISLAND
- CREATE WELL COMPOSED FACADES AT ALL SCALES **B3**
- **B4** CELEBRATE AND PROMINENTLY FEATURE SUSTAINABLE DESIGN
- USE HIGH QUALITY MATERIALS AND WELL-CRAFTED DETAILS **B5**

Applicant Response:

B1)

B2)



B3)

B4)

B5)



DRB Discussion:

B1)

B2)

B3)



B4)

B5)



DRB Findings:



DESIGN for BAINBRIDGE WORKSHEET

Bainbridge Island, Washington

LANDSCAPE STANDARDS

- L1 INTEGRATE THE LANDSCAPE CONCEPT TO COMPLEMENT THE ARCHITECTURAL CONCEPTS
- L2 SUPPORT THE PUBLIC REALM WITH THE LANDSCAPE DESIGN
- L3 INTEGRATE SUSTAINABLE FEATURES INTO THE LANDSCAPE AND MAKE THEM VISIBLE WHEREVER POSSIBLE
- L4 INTEGRATE AND HIGHLIGHT GREEN INFRASTRUCTURE PRACTICES
- L5 SUPPORT HEALTHY HABITAT IN THE LANDSCAPE
- L6 PRESERVE AND ENHANCE IMPORTANT VIEWS AND VIEW CORRIDORS

Applicant Response:

L1)



L2)

L3)

L4)



L5)

L6)



DRB Discussion:

L1)

L2)

L3)



L4)

L5)

L6)



DRB Findings:



DESIGN for BAINBRIDGE WORKSHEET

Bainbridge Island, Washington

STREET TYPES AND FRONTAGES

Street Types : State Route, Main Street, Neighborhood Main Street, Neighborhood Mixed Use, Mixed Use Arterial, Rural by Design, Green Street Rural Green Street
Applicant Response:
DRB Discussion:
DRB Findings:



Frontages: Linear / Storefront, Landscape, Plaza, Forecourt, Stoop / Terrace, Vegetated

Buffer, Parking	 ,	 -9
Applicant Response:		
DRB Discussion:		
DRB Findings:		



SUBDIVISION GUIDELINES

ISLAND CHARACTER PRESERVE AND MAINTAIN ISLAND CHARACTER

Applicant Response:



NEIGHBORHOOD CONTEXT TO REFLECT AND/OR ENHANCE THE CONTEXT PROVIDED BY EXISTING ROADWAY CHARACTER AND NEIGHBORING PROPERTIES

Applicant Response:		



NATURAL AREA TO INCORPORATE FORESTED AND/OR OTHER NATURAL AREAS INTO SITE DESIGN IN SUCH A WAY THAT ECOLOGICAL AND AESTHETIC INTERGRITY, QUALITIES, AND VALUES ARE PRESERVED OR RESTORED

Applicant Response:		
DRB Discussion:		



NATURAL SITE CONDITIONS TO PRESERVE AND INTEGRATE EXISTING NATURAL SITE PATTERNS AND FEATURES THROUGHOUT THE SITE

Applicant Response:		
DRB Discussion:		



HISTORIC AND CULTURAL RESOURCES TO PRESERVE IMPORTANT HISTORIC AND CULTURAL RESOURCES

Applicant Response:		



STORMWATER INTEGRATE STORMWATER FACILITIES IN SITE DESIGN WITH EMPHASIS ON INFILTRATION AND DISPERSION PRACTICES

Applicant Response:		



SEPTIC SYSTEMS TO MINIMIZE IMPACT OF SEPTIC FACILITIES

Applicant Response:		



WATER CONSERVATION TO PROTECT THE ISLAND'S FINITE GROUNDWATER

RESOURCES AND ADAPT TO	THE IMPACTS OF A CHANGING CLIMATES
Applicant Response:	



Applicant Response:

DESIGN for BAINBRIDGE WORKSHEET Bainbridge Island, Washington

COMMUNITY SPACE TO PROMOTE A SHARED SENSE OF COMMUNITY

DRB Discussion:		
DRD DISCUSSION.		



CLUSTER HOMESITES TO PROMOTE INTERACTION WITHIN THE COMMUNITY AND FACILITATE THE EFFICIENT USE OF LAND BY REDUCING DISTURBED AREAS, IMPERVIOUS SURFACES, UTILITY EXTENSIONS AND ROADWAYS

THE ENTITION OF THE PROPERTY O
Applicant Response:
RB Discussion:



SOLAR ACCESS TO PROVIDE SOLAR ACCESS FOR WELLBEING AND ENERGY PRODUCTION

<u>Applicant</u>	Response:
------------------	-----------

DRB Discussion:



ACCESS AND CIRCULATION TO PROVIDE A PRACTICAL AND PLEASANT NETWORK OF MULTI-MODAL CIRCULATION

Applicant Response:		
DRB Discussion:		



MOTOR VEHICLES TO MINIMIZE THE PROMINENCE OF MOTOR VEHICLE USE AND STORAGE

Applicant Response:		
DRB Discussion:		



HOMESITE DESIGN TO EFFICIENTLY CONFIGURE BUILDING FOOTPRINT(S) AND ALLOWED USES WITHIN A HOMESITE

Applicant Response:		

DRB Discussion:



DIVERSITY IN HOUSE DESIGN TO PROVIDE A RANGE OF HOME SIZES AND DESIGNS TO ACHIEVE DIVERSITY IN VISUAL APPEARANCE AND AFFORDABILITY

DESIGNS TO ACHIEVE D	IVERSITY IN VISUA	L APPEARANCE AN	ND AFFORDABILITY
Applicant Response:			

DRB Discussion:



LARGER SITES

STANDARD1 DESIGN THE SITE BY CLUSTERING BUILDINGS AND ARRANGING

THEM WITH FRONTAGES ON PUBLIC STREETS, PUBLIC SPACES,

OR OPEN SPACE.

STANDARD2 DESIGN SITES TO MINIMIZE THE VISUAL IMPACT OF PARKING ON

THE PUBLIC REALM.

Applicant Response:

Standard 1)



FACING PUBLIC STREETS TO REINFORCE NEIGHBORLINESS OF HOMES ALONG A PUBLIC STREET

Applicant Response:	
DRB Discussion:	



DRB Findings:



Standard 2)

DRB Discussion:

Standard 1)



Standard 2)



DRB Findings:



DESIGN for BAINBRIDGE WORKSHEET

Bainbridge Island, Washington

HISTORIC PLACES

STANDARD1 DESIGN THE SITE, BUILDING(s), AND LANDSCAPE TO BE

COMPATIBLE WITH HISTORIC BUILDINGS WITHOUT DIRECTLY

MIMICKING HISTORIC ARCHITECTURAL STYLES.

STANDARD2 MAINTAIN THE HISTORIC INTEGRITY OF BUILDINGS OVER 50

YEARS OLD LISTED OR ELIGIBLE FOR THE NATIONAL OR LOCAL

REGISTER OF HISTORIC PLACES.

Applicant Response:

Standard 1)



Standard 2)

DRB Discussion:

Standard 1)



Standard 2)



DRB Findings:



CIVIC USES

STANDARD1 DESIGN CIVIC USES AND SITES TO REFLECT AND CONTRIBUTE

TO THEIR FUNCTION AND ROLE IN THE COMMUNITY WHILE

BEING CLEARLY INDENTIFIABLE AS A CIVIC USE.

STANDARD2 DESIGN CIVIC SITES AND BUILDINGS TO SERVE MULTIPLE

FUNCTIONS SUCH AS PULIC SPACE, COMMUNITY GATHERINGS,

PUBLIC ART, AND OTHER COMPATIBLE USES.

Applicant Response:

Standard 1)



Standard 2)

DRB Discussion:

Standard 1)



Standard 2)



DRB Findings:



This project is recommended for:	
Approval □	
Approval with the following conditions: \square	
Denial with the following deficiencies: \square	
SIGNATURE: DA	ATE:
Chair, Design Review Board	

Site Photos:









BAINBRIDGE ISLAND



FIRE DEPARTMENT

MEMO

Date: March 3, 2021

To: Ellen Fairleigh, Planning DepartmentFrom: Jackie Purviance, Deputy Fire Marshal

Re: A T & T CUP PLN51880A CUP

The submittal has been reviewed resulting in the following comments:

1. Any future development shall comply with all provisions of the adopted Fire Code.



Department of Public Works - Engineering

Memorandum

Date: April 23, 2021

To: Ellen Fairleigh, Planner, PCD

From: Paul Nylund, P.E., Development Engineer, Public Works PCN

Subject: PLN51880 – AT&T CUP/WCF PW-DE Recommended Conditions of

Approval Memorandum

Project Description:

The proposal seeks a Conditional Use Permit to collocate a new wireless communication facility. on the existing KPUD water tank located on NE Baker Hill Road, Tax Parcel #042402-1-054-2005. Project encompasses a 250sf Lease area ($25' \times 10'$) adjacent to an existing KPUD water facility building surfaced with gravel and a $6' \times 20'$ concrete pad for mounted electronic equipment.

Recommendation

I have completed a review of the above-referenced project materials received by the City. The reasonable use exception is recommended for **APPROVAL** by Public Works – Development Engineering based on the following findings and subject to the conditions that follow in addition to any other conditions imposed by the issued Building Permit.

- 1. The proposal creates less than 800sf of new and replaced hard surfaces, and is consistent with applicable regulations and standards as it pertains to surface stormwater drainage per BIMC 15.20 and 15.21, to include the submitted Stormwater Pollution Prevention Plan (aka Erosion Control Plan)
- 2. The site plan as submitted conforms to the City of Bainbridge Island Design and Construction Standards and Specifications, "the Standards" where applicable or unless otherwise noted.
- 3. There is no geological hazard on site. Mapped steep slopes are man-made and less than 10' tall. Except for potential structural calculations for proposed concrete retaining wall, no additional geotechnical analysis is required.

Recommended Conditions of Approval:

- 1. Proposed underground utilities (power/fiber, etc.) shall be located/routed to minimize site disturbances to the maximum extent feasible.
- 2. Use of soil sterilant to construct the lease area pad shall be strictly prohibited.

- 3. Any concrete retaining wall greater than 48" from base of footing to top of wall requires a separate building permit or structural engineering design/calcs included with any follow-on building permit.
- 4. Project as proposed is subject to Stormwater Minimum Requirement #2, Temporary Erosion and Sediment Control. During the approved work, erosion and sedimentation control devices shall be installed in accordance with best management practices, but ONLY as site conditions dictate. Applicant is responsible for 13 elements of WA state mandated erosion control plan per 2014 Stormwater Manual for Western Washington. Provide appropriate measures to prevent sediment track out onto COBI maintained roads. Protect all exposed soils to prevent airborne sediment (dust) or sediment laden water from leaving the site during construction.



Building Department

Memorandum

Date: April 27, 2021

To: Ellen Fairleigh, Planner, PCD

From: Blake Holmes, Interim Building Official

Subject: PLN51880A – AT&T CUP/WCF

Project Description:

The proposal seeks a Conditional Use Permit to collocate a new wireless communication facility. on the existing KPUD water tank located on NE Baker Hill Road, Tax Parcel #042402-1-054-2005. Project encompasses a 250sf Lease area (25' x 10') adjacent to an existing KPUD water facility building surfaced with gravel and a 6'x20'concrete pad for mounted electronic equipment. Attachment of 12 antennas and 18 remote radio units.

Recommendation:

Submit plans and engineering with calculations that support loads caused by purposed attachment of antennas. Supply connection details of attachment to existing water tower.



345 6th Street, Suite 300 Bremerton, WA 98337 360-728-2235

HEALTH OFFICER DECISION

Application Type: Building Clearance Exemption -

Commercial

Memo #: 88659

Tax ID #: 042402-1-054-2005

RP ACCT ID: 2175727 Expiration: 04/17/2022

Property Information

NE Baker Hill Rd Bainbridge Island WA 98110

Applicant

Nancy Sears Smartlink Group on behalf of New Cingular Wireless Kirkland WA 98033

Health Officer Decision for Onsite Sewage System

(See Conditions Below)	Name of Inspector: RICHARD BAZZELL	Date: 05/10/2021	

Final Decision: Approved

Health District workflow step can be approved for Building Permit final





345 6th Street, Suite 300 Bremerton, WA 98337-1866 (360) 337-5235 FAX (360) 337-5291

S.S.I.

NG

Review Fee

\$145,00

Commercial Building Clearance

8/21 High Risk applications, necessitating a Waste Management Plan, require an additional hourly fee for review time. This may be determined at the

time of submittal or billed during the review process

38659

Submittal Date in DISTIPIMemo Number

For Onsite Sewage Disposal & Water Supply

(Commercial BSA Addendum)

The attached site plan requirements must be completed and submitted along with this application. Failure to complete the application form or to comply with the site plan requirements may result in processing delays or application denial. Prior to issuance, a determination of whether the existing

A copy will be forwarded to the june. A. APPLICANT AND PROPE					•			
Company/Business Name Kitsap PUD		Business Park	umo	If Business Park, identify Building and/or Suite Number			r	
Property/Building Address	Street No Situs Address -	NE Baker Hill Rd, I	City Bainbridge Island, W	A 98110)			
Assessors Account Number 042402	-1-054-2005						Property S	ize
Applicant New Cingular Wireless PCS LLC	<u> </u>		Applicant Contact F 425-444-1434	hone #		Applicant E-mail A nancy.sears@	Address Dsmarltinkgroup.c	com
	City State Zip 20th Ave NE #204, K	irkland, WA 98033	,				Code	
Property Owner Kitsap PUD			Contact Phone # 360-626-77	32		E-mail Address DEpperso	n@kpud.org	
B. COMMERCIAL ACTIVITY	DESCRIPTION AI	ND PROPOSED	USAGE INFORM	ATION				
	Proposed Food I	Establishment?	□Yes ⊠No					
	Wireless Commun	nication Facility (W	CF-Cell Site)			ΔPDD	OVED	
PROPOSED ACTIVITY -			·		FC	OR SEWAGE A		MIN
describe commercial activity							NA WATER O	NLY
	*After construction there will be one 1-hour maintenance visit once or twice per month month							
	Full Time	Part Time	1-nour maintenance	VISIC ONC	Days C		Hours per day	
NUMBER OF EMPLOYEES (current and/or proposed) *	T dil Tanc	T ast time	Hours of Opera	ation	Cays	,,,,,,,,,,,,,,,,,,,,,,,,,,,,,,,,,,,,,,,	nodio per day	
RESIDENTIAL BUSINESS INFORMATION (If Applicable)	Number of existi	ng bedrooms:		Num	ber of	current occupa	ants:	
NEW PLUMBING PROPOSED ?	Describe new plumbi	ng:						
∐Yes ⊠No								
Proposed total	Attach current wate	r records for the pa	st 6 months					
wastewater gallons per day (GPD)			+ Proposed C			<u> </u>		PD
Waste water <u>No wastes atypic</u>			e management p be discharged					<u>n.</u>
C. PROPOSED WATER SUP	PLY AND SOURC	E INFORMATIO)N					
Water Supply: ☐ Individ	dual □Tv	vo Party	□Public	Existin	g wate	rsource ∐Ye	s ∐ <i>No</i>	
Type of well or public water supply nar Not applicable. The WCF doe				Water sy	stem ID	number		
D. SIGNATURE AND ACKNO	OWLEDGMENT							
I certify that all of the information KCBOH ordinances No. 2008A-0 plot plan requirements may result	1 and 1999-6. The pl	ot plan must comp						
Owner/Applicant Signature:	ancuSears				•	Date: 3/18/21		
EH/OSS/Applications/OSS Commerci	ma dandam ma	th Dia						

- If new plumbing is proposed a Sewage Disposal Permit Application and applicable fees are required prior to application approval.
- Do not use the original BSA design as your plot plan without making the changes as they actually exist.
- If the septic tank and/or pump tank has been pumped within the last 3 years please supply a copy of the inspection report. If the on site sewage system is an alternative system the Operation and Maintenance requirements must be met.
- A detailed vicinity map must be included with the application.

E. COMPREHENSIVE		CT REVIEW Conforms Does Not C	to current Food regula	ation etane	darde
Food Review □n/a □Denied	Reason	Does Not C	Tto carrent rood regula	Inspec	
Date					
Approved	Date	Inspector		•	
OSS Review	The proposal:	Conforms Does Not C	to current OSS dispos	sal standa	ards in effect at the time of installation.
Denied	Reason			Inspec	ctor
	Date	Inspector			
☐Approved					
O&M Review	Operation and Ma	ntenance required and o	contract attached?	☐ Yes	□No
Denied	Reason			Inspec	ctor
Date					
Approved	Date	Inspector			
Drinking Water Review	The proposal:	Conforms Does Not C	to current standards f	or water s	supply.
Denied	Reason			Inspec	ctor
Date			-		
Approved	Date	Inspector			•
Solid & Hazardous Waste Review	The proposal:	☐ Conforms ☐ Does N	form to current standar	ds for Sol	lid And Hazardous Waste.
Waste Management Pla	n required?	es 🔲 Waste Mai	ent Plan Attached and	Approved	? ☐ Yes ☐ No
Denied	Reason			Inspec	ctor
Date					
Approved	Date	Inspector		I	
G. SPECIAL CONE	ITIONS				
, 7, i.u.					
W-12-2-					



VICINITY MAP - Indicate accurate detailed directions to the location of the property. Note distances in feet from roadways and/or intersections. Secondary site visits due to lack of site identification may result in additional review fees.

Directions:	
Directions.	(
Norm Dicks Government Center 345 6th St. Bremerton, WA 98337 Get on WA-3 N from 11th St and Kitsap Way 10 min (3.7 mi) Head east toward 6th St 20 It supply to to 6th St	\ N <i> </i>
Jet on VVA-3 N from 11th St and Kitsap Way 10 min (3.7 mi)	\
-lead eàst tow∕ard 6th St 207 ff	
Tyrn right onto 6th St 358 ft - A	
furn left onto Washington Ave	
388 ft Turn left onto Washington Ave 0.2 mi Keep Jeft to continue on 11th St 1.5 mi	
Use any lane to turn right onto Kitsap Way Pass by Burger King (on the left in 0.3 ml)	
Slight right to marga onto MA-3 N toward Silvardala/Dollland	
A min (23.3 mi) Merge onto WA-3 N toward Silverdaler Foursbo 14 mi (23.3 mi) Merge onto WA-3 N 13.8 mi Take the exit toward Poulsbo/Bainbridge Island 1.4 mi	
13,8 mi Take the evit toward Poulsho/Rainhridge Island	
1 4 mi	
Pass by O'Reilly Auto Parts (on the left in 1.3 mi)	
Use any lane to turn right onto WA-305 S Pass by O'Reilly Auto Parts (on the left in 1.3 mi) 9 1 mi Jake Miller Rd NE and Fletcher Bay Rd NE to Pleasant Beach Dr NE 11 min (5.9 mi) 1 run right onto NE Day Rd W 0.1 mi Continue onto Miller Rd NE	
Li min (5.9 mi) Lurn right onto NE Day Rd W	
J.1 mi Continue onto Miller Rd NE	
Continue onto Miller Rd NE 2.8 mi Continue onto Fletcher Bay Rd NE 1.9 mi	
1.9 mi urn right onto Lynwood Center Rd NE 1 mi	
Turn left onto NE baker Hill Road 12 mi	
CIAL SITE CONDITIONS (dogs present, etc.)	
ed gate. Contact KPUD for access.	

Blakely Ave NE **()** Blakely Ave NE **NE Baker Hill Rd** NE Mabrey Ln NE Avalon Ln TSAP PUBLIC HEALTH DISTRICT Blakely CTE NE A Blakely Heights Dr NE Baker Hill Rd Blakely Heights Dr NE Fairbank Construction NE Baker Hill Rd Hammy's Burgers O Lynwood Center Lynwood Center Rd NE





345 6th Street, Suite 300 Bremerton, WA 98337 360-728-2235



KITSAP PUBLIC HEALTH DISTRICT

REVISION REQUEST FORM

Drinking Water & Onsite Sewage

Submittal Date	Memo Number	Review Fee
4.28.21	91568	10

Please see the Environmental Health Fee Schedule for current fees.

BUILDING SITE ADDRESS	OWNER OR APPLICANT INFORMATION		
Street Address	First Name Last Name Contact Phone		
No Situs Address - NE Baker Hill Rd,WA 98110	New Cingular Wireless PCS LLC (AT&T) (425) 444-1434		
City	Mailing Street Address		
Bainbridge Island	c/o Smartlink Group, Nancy Sears, 11232 120th Ave NE #2	04	
Assessor's Account Number	Mail City State Zip/Postal		
042402-1-054-2005	Kirkland, WA 98033		

REVISION INFORMATION – THIS FORM IS TO BE USED ONLY IN ACCORDANCE WITH	I POLICY #3.
Original application memo #:	
88659	
Describe minor revision in detail: Removed generator from Business Plan Project Description. Removed KPUD Filtration system from Site Plan and ir	nlcuded 100' Radius around well head.
	RAAR VER
	NAGE PO
e E	Non the
	V _E ,
	N/L
Signature	
Nancy Sears	
Nancy Sears Digitally signed by Nancy Sears Date: 2021.04.21 10:41:39 -07'00'	Date 04/21/2021



BUSINESS PLAN

BR0306 Bainbridge Lynwood Center Submitted to Kitsap Public Health District

Applicant:

New Cingular Wireless PCS, LLC ("AT&T")

19801 SW 72nd Avenue Suite 200

Tualatin, OR 97062 (425) 222-1026

Representative:

Smartlink Group

11232 120th Ave NE #204

Kirkland, WA 98034 **Contact: Nancy Sears**

425-444-1434

Nancy.sears@smartlinkgroup.com

Property-Owner:

Kitsap Public Utility District (KPUD)

PO Box 1989

Poulsbo, WA 98370 **Contact: Dave Epperson**

360-626-7732

Project Address:

No Situs, NE Baker Hill Road

Bainbridge Island WA 98110

Description /Tax Lot: GPS Coordinates: 47.606325 / -122.544258

Parcel No. 042402-1-054-2005

Smartlink LLC is submitting this application on behalf of New Cingular Wireless PCS, LLC ("AT&T") and the underlying property owner.

KITSAP PUBLIC HEALTH DISTRICT

PROJECT OVERVIEW

REVISE

AT&T is proposing to collocate a new wireless communications facility ("WCF" or "Facility"), on the existing KPUD water tank at the above noted project address. Installation includes placing antennas and associated equipment on the existing water tank and placing an equipment shelter on the ground. KPUD will be overseeing all excavation work for the ground equipment.

This is an unmanned facility that creates no traffic or waste and requires no public services such as water & sewer, and emergency services.

Construction will take approximately 30-45 days, during which time there will be construction personnel on the KPUD property. Once the site is turned on, there will be approximately 1-2 one-hour maintenance visits per month by a single technician. Access to the site is through the locked gate at the entrance to the KPUD facility.

网络 医乳毒精性医乳毒素

DECEIVED N APR 28 2011

KITSAP PUBLIC HEALTH DISTRICT

PROJECT SCOPE

- PROPOSED INSTALLATION OF A TELECOMMUNICATIONS FACILITY ON AN EXISTING WATER DISTRICT PARCEL FOR AT&T.
- Proposed installation of twelve (12) antennas, eighteen (18) rrhs, two (2) surge protectors, and fiber/DC Cables on an existing 35.7' water tower.
- PROPOSED INSTALLATION OF TWO (2)
 EQUIPMENT CABINETS ON A NEW CONCRETE
 PAD BEHIND AN EXISTING WATER DISTRICT
 BUILDING, PAINTED TO MATCH EXISTING
- PROPOSED INSTALLATION OF NEW 200A ELECTRICAL SERVICE, AND FIBER SERVICE



BAINBRIDGE LYNWOOD BR0306 ENTER

BAINBRIDGE ISLAND, WA 98110 FA #: 15158127 / USID: 286275 NE BAKER HILL ROAD

FINAL ZONING DRAWINGS

DRIVING DIRECTIONS

APPLICANT: NEW CINGULAR WIRELESS PCS, LLC 19801 SW 72ND AVENUE #100 TUALATIN, OR 97062 PROJECT CONTACTS SITE NAME: ADDRESS:

PROJECT INFORMATION

BRO306 BAINBRIDGE LYNWOOD CENTER NE BAKER HILL ROAD BAINBRIDGE ISLAND, WA 98110

LONGITUDE:
GROUND ELEVATION:
SOURCE: JURISDICTION: TAX LOT #: ZONING: ATITUDE: ARCEL SIZE:

> 042402-1-054-2005 CITY OF BAINBRIDGE

R-5 RESIDENTIAL 47° 36′ 22.77" N -122° 32′ 39.33" W 144.0' AGL 1A CERTIFICATION

(47.606325°) (-122.544258°)

PO BOX 1989 POULSBO, WA 98370 DAVID EPPERSON

Water tower owner: kpud

РН: 626.7732

(E) STRUCTURE TYPE:
(E) STRUCTURE HEIGHT:
(P) AT&T GROUND LEASE AREA:

250 SQ FT WATER TOWER

PO BOX 1989 POULSBO, WA 98370 DAVID EPPERSON

PUD NO. 1

°H: 626.7732

(E) IMPERVIOUS AREA:

6955 SF (GRAVEL DRIVEWAY AND TURNOUT) 457 SF (WATER DISTRICT BUILDING) 870 SF (WATER TANK) 8282 SF

250 SF (EQUIPMENT GRAVEL LEASE AREA

TOTAL OF (E) IMPERVIOUS AREA:

(P) IMPERVIOUS AREA:

11232 120TH AVE NE. #204 KIRKLAND, WA 98034 NANCY SEARS PH: 425.444.1434

ZONING/PERMITTING AGENT: SMARTLINK

SMARTLINK

1232 120TH AVE NE, #204

RF ENGINEER: AT&T MOBILITY

°H: 425.270.9163 ATTY BARTLETT (IRKLAND, WA 98034

245 SAINT HELENS AVE, SUITE 3A TACOMA, WA 98402 SURVEYOR: AMBIT CONSULTING, LLC PH: 253.709.0317

OM LOGAN

CONSTRUCTION MANAGER: AT&T MOBILITY

GROUP:
LEGAL DESCRIPTION: SEC 04, TWP 24, RNG 2E (NE/4)(LOT A CITY OF BAINBRIDGE ISLAND SHORT PLAT RECORDED UNDER AUDITOR NUMBER 9209030073, VOLUME 8, PAGE 132, W-80) THAT PORTION OF GOVERNMENT 1.0T 5 SECTION 4, TOWNSHIP 24 NORTH, RANGE 2 EAST, W.M., IN KITSAP COUNTY, WASHINGTON, DESCRIBED AS FOLLOWS: BEGINNING AT THE NORTHEAST CORNER OF SAID SECTION 4

OCCUPANCY:

THENCE ALONG THE EAST LINE OF SAID SECTION 4, 500*56′09 W 30.00 FEET TO A POINT ON THE SOUTH RIGHT OF WAY OF NE BAKER HILL ROAD AND THE TRUE POINT OF BEGINNING; THENCE CONTINUING \$000*56′09 W 180.00 FEET; THENCE N88*42′08″W 125 FEET; THENCE N00*56′09″E 180 FEET TO A POINT ON SAID SOUTH RIGHT OF WAY OF NE BAKER HILL ROAD; THENCE 588*42′08 E 125.00 FEET TO THE TRUE POINT OF BEGINNING. SUBJECT TO AND TOGETHER WITH EASEMENTS, RESTRICTIONS AND RESERVATIONS OF RECORD. SECTION 4;

VICINITY MAP

FROM AT&T OFFICE IN REDMOND, WASHINGTON:

- TURN RIGHT ONTO BEAR CREEK PKWY (453 FT)
 USE THE LEFT 2 LANEES TO TURN LEFT AT THE 1ST CROSS STREET ONTO NE LEARY WAY (.3 MI)
 USE THE MIDDLE 2 L'ANES TO TAKE THE RAMP ONTO WA-520 W (.4 MI)
 MERGE ONTO WA-520 W (TOLL ROAD) (11.1 M)
 USE ANY LANE TO MERGE ONTO 1-5 S TOWARD PORTLAND (2.5 MI)
 USE THE RIGHT LANE TO TAKE EXIT 165A TOWARD JAMES STREET (.3 MI)
 USE THE RIGHT LANE TO MERGE ONTO 6TH AVE (171 FT)
 USE THE RIGHT LANE TO MERGE ONTO 6TH AVE (171 FT)
- CONTINUE STRAIGHT TO STAY ON COLUMBIA ST (.1 MI) TURN RIGHT ONTO COLUMBIA ST (.3 MI)
- 10. 11. 12. 13. 14. 16. 16. 17. 17. 18. 19. 20. 20. 21.
- 1 TURN LEFT ONTO ALSEKAN WAY (2 MI)
 1. TURN LEFT ONTO SEATILE FERRY TO BAINBRIDGE ISLAND (8.6 MI)
 2. TURN LEFT ONTO SEATILE FERRY TO BAINBRIDGE ISLAND (8.6 MI)
 3. TAKE THE SEATILE BAINBRIDGE FERRY TO BAINBRIDGE ISLAND (8.6 MI)
 4. CONTINUE STRAIGHT ONTO FERRY DOCK (.2 MI)
 5. CONTINUE ONTO OLYMPIC DR SE (423 FT)
 6. TURN LEFT ONTO WINSLOW WAY E (.1 MI)
 7. TURN RIGHT ONTO ERICKSEN AVE ME (.3 MI)
 7. TURN RIGHT ONTO MYAIT WAY NE (1.1 MI)
 7. TURN LEFT ONTO MYAIT WAY NE (1.1 MI)
 7. TONTINUE ONTO EAGLE HARBOR DR ME (.2 MI)
 7. TAKE SLIGHT RIGHT ONTO ME BUCKLIN HILL RD (.3 MI)
 7. TONTINUE ONTO BLAKELY AVE NE (1.0 MI)
 7. TONTINUE ONTO BLAKELY AVE NE (1.0 MI)
 7. TURN RIGHT ONTO ME BAKER HILL RD, SITE WILL BE ON THE LEFT (.3 MI)

TOTAL TIME: 1 HRS 25 MINS 28.5 MILES

SHEET INDEX

11.0 TITLE SHEET

at&t

LS-2

LS-1

C2.0 C1.0 C-SWPPP DETAILS C-SWPPP PLAN

⊗ smartlink

A1.0 A2.0 OVERALL SITE PLAN ENLARGED SITE PLAN

A2.1 ENLARGED WATER TOWER PLAN

CAPITAL DESIGN SERVICES

2101 4TH AVE E, SUITE 202 OLYMPIA, WA 98506 360.915.6750

CAPITALDESIGNSERVICES.COM

A3.0 NORTHEAST ELEVATIONS

A4.0 SITE SIGNAGE DETAILS



RAWN BY:

VECTOR

09/09/20 DATE

PRELIM LU DRAWINGS

DESCRIPTION

CLIENT COMMENT

KPUD COMMENT CLIENT COMMENT

FINAL LU DRAWINGS

** THE INFORMATION CONTAINED IN THIS SET OF DOCUMENTS IS ROPRIETARY BY NATURE. ANY USE OR DISCLOSURE OTHER THAN THAT WHICH RELATES TO THE OWNER IS STRICTLY PROHIBITED. GOVERNING CODES

2015 INTERNATIONAL BUILDING CODE

2015 INTERNATIONAL FIRE CODE 2015 MECHANICAL SPECIALTY CODE

2017 NFPA 70 NATIONAL ELECTRICAL CODE

2015 WASHINGTON STATE ENERGY CODE

OCALIZED MAP

HABI PER A.D. A. COMPILANCE
ALLATION IS UNMANNED / NOT FOR HUMAN
RITATION. HANDICAP ACCESS IS NOT REQUIRED
A.D.A.

APPROVALS

LYNWOOD CENTER

BAINBRIDGE =

BR0306


"INAL CONSTRUCTION DRAWINGS SIGN-OFF

CONSULTANT/PRINTED NAME * REVIEWERS SHALL PLACE INITIALS ADJACENT TO EACH REDLINE NOTE AS DRAWINGS ARE BEING REVIEWED.

| SHEET NO. | | |
|-------------|------|----------------------|
| | | |
| | | |
| | | |
| TITLE SHI | | |
| | | |
| | | |
| SHEET TITLE | 02.1 | 300000 |
| | DATE | SIGNATIERE |
| | .0 | ARE BEING REVIEWED |
| | Ç | ALS ADJACENT TO EACH |



Know what's below. Call before you dig.

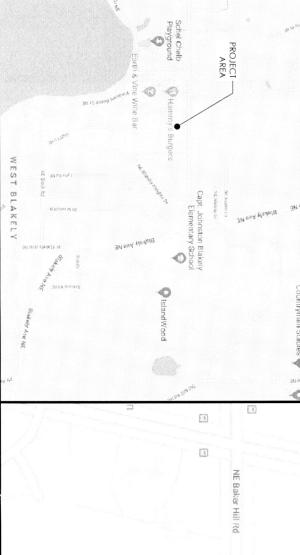





RF MGR:

PERMITTING:


SITE ACQ:

LANDLORD:

PROJ. MGR:

OPS MGR: CONST MGR:

TRANSPORT: COMPLIANCE:

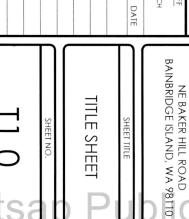

SURVEY DATE 03/04/2020

BASIS OF BEARING

BEARINGS SHOWN HEREON ARE BASED UPON U.S. STATE PLANE NADB3 COORDINATE SYSTEM WASHINGTON STATE PLANE COORDINATE ZONE NORTH, DETERMINED BY CPS OBSERVATIONS.

BENCHMARK

PROJECT ELEVATIONS ESTABLISHED FROM GPS DERIVED ORTHOMETRIC HEIGHTS BY APPLICATION OF NGS 'GEOID 128' MODELED SEPARATIONS TO ELLIPSOID HEIGHTS DETERMINED BY REAL TIME KINETIC (RTK) GPS DATA PROCESSED ON THE WASHINGTON STATE REFERENCE NETWORK (WSRN). ALL ELEVATIONS SHOWN HEREON ARE REFERENCED TO THE NAVD88

THIS PROJECT APPEARS TO BE LOCATED WITHIN FLOOD ZONE "X" ACCORDING TO FEDERAL EMERGENCY MANAGEMENT AGENCY FLOOD INSURANCE RATE MAP(S), MAP ID #53035C0381F, DATED 02/03/2017

UTILITY NOTES

SURVEYOR DOES NOT GUARANTEE THAT ALL UTILITIES ARE SHOWN OR THEIR LOCATIONS ARE DEFINITE. IT IS THE RESPONSIBILITY OF THE CONTRACTOR AND DEVELOPER TO CONTACT 811 AND ANY OTHER INVOLVED AGENCIES TO LOCATE ALL UTILITIES PRIOR TO CONSTRUCTION. REMOVAL, RELOCATION AND/ OR REPLACEMENT IS THE RESPONSIBILITY OF THE

REVISED

APPROVED FOR SEWAGE AND WATER ONLY

> Ø UTILITY POLE UTILITY POLE ELEV. ASPHALT LIGHT POLE BLDG CLF NG TOP OF BUILDING POSITION OF CHAIN LINK FENCE GEODETIC COORDINATES NATURAL GRADE SPOT ELEVATION TREES WATER CONTROL VALVE PINE TREES EXISTING BUILDINGS WATER LINES - COM ----- COM - COMMUNICATION LINES SUBJECT PROPERTY LINE ADJACENT PROPERTY LINE - MAJOR CONTOUR INTERVA ---- MINOR CONTOUR INTERVAL

LEGEND

SURVEYOR'S NOTES

SURVEYOR HAS NOT PERFORMED A SEARCH OF PUBLIC RECORDS TO DETERMINE ANY DEFECT IN TITLE ISSUED.

THE BOUNDARY SHOWN HEREON IS PLOTTED FROM RECORD INFORMATION AND DOES NOT CONSTITUTE A BOUNDARY SURVEY OF THE PROPERTY.

ALL DISTANCES SHOWN HEREON ARE GRID DISTANCES.


CONTOURS DERIVED FROM DIRECT FIELD OBSERVATIONS AND FOLLOWS THE CURRENT NATIONAL MAP STANDARDS FOR VERTICAL ACCURACY.

FOUND MAG NAIL AND SHINER STAMPED "JDK 36801"AS SHOWN ON SURVEY FOR PLEASANT BEACH VILLAGE BOUNDARY LINE
ADJUSTMENT, VOLUME 80, PAGE 231, KITSAP COUNTY RECORDS

LESSOR'S LEGAL DESCRIPTION

LOT(S) A OF CITY OF BAINBRIDGE ISLAND SHORT SUBDIVISION NO. SPT07-31-91-1, RECORDED IN VOLUME 8, PAGE(S) 13 OF SHORT PLATS, UNDER AUDITOR'S FILE NOS. 9209030072 AND 9209030073, BEING A PORTION OF GOVERNMENT LOT 5 OF SECTION 4, TOWNSHIP 24 NORTH, RANGE 2 EAST, W.M., IN KITSAP COUNTY, WASHINGTON.

TOGETHER WITH: WATER RIGHTS, IF ANY, UNDER WATER RIGHTS CONTROL NOS: 46751; 46752; G1-23438C; G1-23638C; G1-23640C; G1-24392C; G1-23639C; AND S1-12933C.

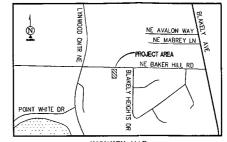

APR 28 2021

KITSAP PUBLIC HEALTH DISTRICT NE BAKER HILL ROAD \$88'39'53"E 620 50' (TIE LINE) 100' Radius from Well Head -FOUND REBAR AND CAP STAMPED "JDK 36801" ACCEPTED AS 3/4" IRON PIPE AND CAP SURVEY DETAIL PARENT PARCEL STAMPED "JDK 36801" AS SHOWN ON SURVEY FOR PLEASANT BEACH VILLAGE BOUNDARY LINE ADJUSTMENT, VOLUME 80, APN: 042402-1-054-2005 Ò ZONING: R-5 PAGE 231. KITSAP COUNTY RECORDS OWNER: KITSAP PUBLIC UTILITY DIST. NO. 1 APN: 4707-000-001-0007 APN: 5669-000-024-0003 SCALE: 1" = 20' OVERALL DETAIL APN: 4707-000-001-0007 FOUND TACK IN LEAD WITH SHINER STAMPED "JDK 36801" AS SHOWN ON SURVEY FOR PLEASANT BEACH VILLAGE BOUNDARY LINE ADJUSTMENT, VOLUME 80, PAGE 231. KITSAP COUNTY RECORDS APN: 5669-000-025-0002 115.94



PROJECT INFORMATION:

BAINBRIDGE LYNWOOD BR0306

NE BAKER HILL ROAD BAINBRIDGE, WA 98110

KITSAP COUNTY

ORIGINAL ISSUE DATE:

03/10/2020

| REV.:=DATE: DESCRIPTION: BY: | | | | | | |
|------------------------------|---|------------|-----------------------|-----|--|--|
| | 0 | 03/11/2020 | PRELIMINARY/TITLE | RAG | | |
| Γ | 1 | 12/02/2020 | REVISE LEASE (C) | СК | | |
| | 2 | 12/22/2020 | UPDATE | PD | | |
| | 3 | 03/23/2021 | LEGAL DESCRIPTION (C) | DH | | |
| | | | | | | |

PROJECT COORDINATION:



APITAL DESIGN SERVICES

SURVEY PREPARED BY:



1229 CORNWALL AVE SUITE 301 PH. (480) 659-4072

MF

NS

APV.: DRAWN BY:


-LICENSER:




=SHEET TITLE:=

SITE SURVEY

SHEET NUMBER:

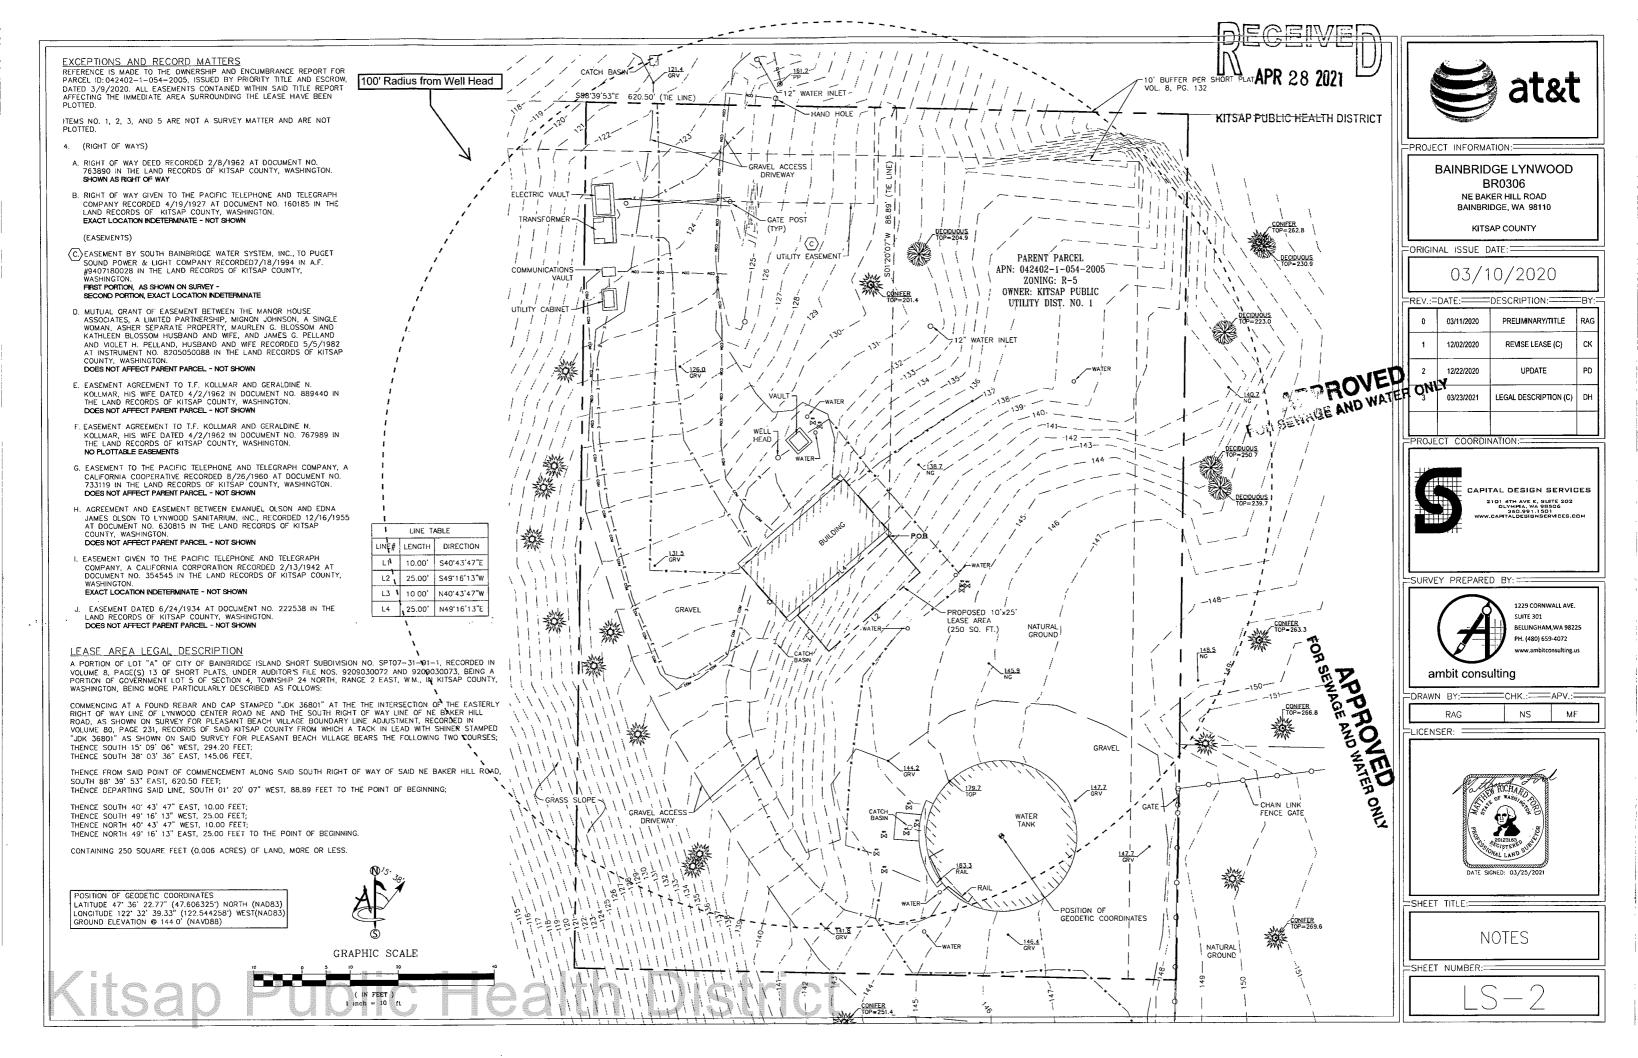

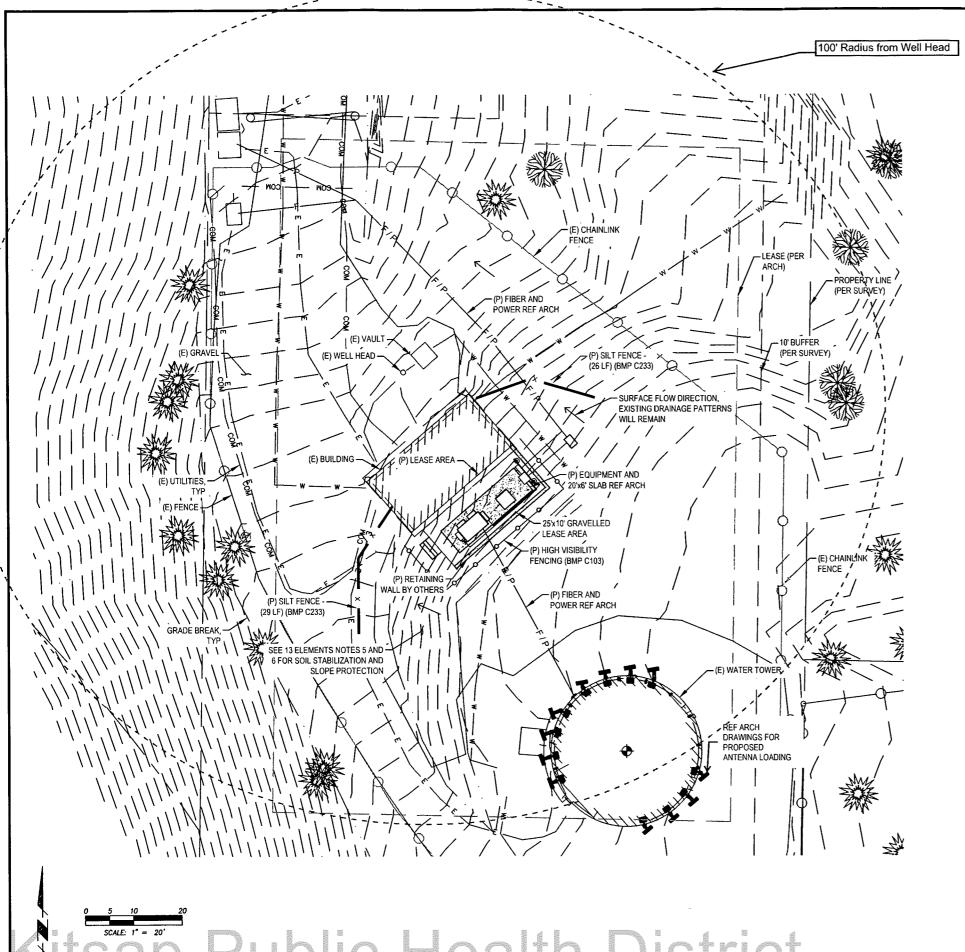

NEW IMPERVIOUS AREA

SUMMARY OF 13 ELEMENTS PROPOSED ON PROJECT:

- PRESERVE VEGETATION/MARK CLEARING LIMITS CLEARING LIMITS DELINEATED BY HIGH VISIBILITY PLASTIC FENCING (BMP C103), LIMIT SITE DISTURBANCE AND PRESERVE NATURAL VEGETATION (BMP C101)

 'STABLISH CONSTRUCTION ACCESS N/A UTILIZED EXISTING GRAVEL SURFACE.

 TROL FLOW RATES INSTALL SILT FENCE (BMP C233).

 SEDIMENT CONTROLS INSTALL SILT FENCE (BMP C235).

 SOILS UTILIZE TEMPORARY AND DISTURBANCES OF CONTROLS S. (BMP CONTROLS
- 6 PROTECT SLOPES LITHERE SILT FENCE (BMP C233) PLASTIC SHEETING (BMP C123), TEMPORARY AND PERMANENT SEEDING (BMP C120), MULCHING (BMP C121), AND MONITOR EXPOSED SOILS UNTIL VEGETATION IS ESTABLISHED.
- PROTECT DRAIN INLETS N/A DUE TO NO DRAIN INLETS ON SITE.
- 8. STABILIZE CHANNELS AND OUTLETS N/A NO NEW CHANNELS OR OUTLETS ON SITE.
- CONTROL POLLUTANTS ALL CONCRETE WASHOUT SHALL BE CONTAINED AND HAULED OFF SITE.
- 10 CONTROL DEWATERING N/A NO DEWATERING PROPOSED.
- 11. MAINTAIN BMPs BMPs SHALL BE CHECKED WEEKLY AND AFTER STORM EVENTS, KEEP MATERIALS ON HAND
- 12. MANAGE THE PROJECT SCHEDULING OF THE PROJECT SHALL PREVENT SOILS FROM BEING EXPOSED FOR EXTENDED PERIODS OF TIME (BMP 162). ADDITIONAL SEDIMENT CONTROL MATERIALS (SILT FENCE, PLASTIC SHEETING) SHALL BE KEPT ON HAND TO REPAIR DAMAGED SEDIMENT CONTROLS (BMP C150).
- PROTECT LOW IMPACT DEVELOPMENT BMPs KEEP ADDITIONAL MATERIALS ON HAND FOR STORMWATER PREVENTION (E.G. SILT FENCES, SAND BAGS, PLASTIC SHEETING, HIGH VISIBILITY FENCING) (BMP 150). PROJECT SCHEDULE SHALL BE FOLLOWED TO REDUCE SOIL EXPOSURE (BMP 162).

STANDARD SWPPP NOTES:

- APPROVAL OF THIS EROSION/SEDIMENTATION CONTROL (ESC) PLAN DOES NOT CONSTITUTE AN APPROVAL OF PERMANENT ROAD OR DRAINAGE DESIGN (E.G. SIZE AND LOCATION OF ROADS, PIPES, RESTRICTORS, CHANNELS, RETENTION FACILITIES, UTILITIES).
- 2. THE IMPLEMENTATION OF THIS ESC PLAN AND THE CONSTRUCTION, MAINTENANCE, REPLACEMENT, AND UPGRADING OF THESE ESC BMPS IS THE RESPONSIBILITY OF THE APPLICANT UNTIL ALL CONSTRUCTION IS COMPLETED AND APPROVED AND VEGETATION/LANDSCAPING IS ESTABLISHED
- 3. CLEARLY FLAG THE BOUNDARIES OF THE CLEARING LIMITS SHOWN ON THIS PLAN IN THE FIELD PRIOR TO CONSTRUCTION, DURING THE CONSTRUCTION PERIOD, NO DISTURBANCE BEYOND THE FLAGGED CLEARING LIMITS SHALL BE PERMITTED THE FLAGGING SHALL BE MAINTAINED BY THE APPLICANT FOR THE DURATION OF CONSTRUCTION.
- CONSTRUCT THE ESC BMPS SHOWN ON THIS PLAN IN CONJUNCTION WITH ALL CLEARING AND GRADING ACTIVITIES, AND IN SUCH A MANNER AS TO ENSURE THAT SEDIMENT AND SEDIMENT LADEN WATER DO NOT ENTER THE DRAINAGE SYSTEM, ROADWAYS, OR VIOLATE APPLICABLE WATER STANDARDS
- THE ESC BMPS SHOWN ON THIS PLAN ARE THE MINIMUM REQUIREMENTS FOR ANTICIPATED SITE CONDITIONS.
 DURING THE CONSTRUCTION PERIOD, UPGRADE THESE ESC BMPS AS NEEDED FOR UNEXPECTED STORM EVENTS AND TO ENSURE THAT SEDIMENT AND SEDIMENT-LADEN WATER DO NOT LEAVE THE SITE.
- 6. THE APPLICANT SHALL INSPECT THE ESC BMPS DAILY AND MAINTAIN THEM AS NECESSARY TO ENSURE THEIR CONTINUED FUNCTIONING.
- INSPECT AND MAINTAIN THE ESC BMPS ON INACTIVE SITES A MINIMUM OF ONCE A MONTH OR WITHIN THE 48 HOURS FOLLOWING A MAJOR STORM EVENT (I.E. A 24-HOUR STORM EVENT WITH A 10-YR OR GREATER RECURRENCE INTERVAL).
- AT NO TIME SHALL THE SEDIMENT EXCEED 60-PERCENT OF THE SUMP DEPTH OR HAVE LESS THAN 6-INCHES OF CLEARANCE FROM THE SEDIMENT SURFACE TO THE INVERT OF THE LOWEST PIPE. ALL CATCH BASINS AND CONVEYANCE LINES SHALL BE CLEANED PRIOR TO PAVING. THE CLEANING OPERATION SHALL NOT FLUSH SEDIMENT LADEN WATER INTO THE DOWNSTREAM SYSTEM.
- 9 INSTALL STABILIZED CONSTRUCTION ENTRANCES AT THE REGINNING OF CONSTRUCTION AND MAINTAINED FOR THE DURATION OF THE PROJECT, ADDITIONAL MEASURES MAY BE REQUIRED TO ENSURE THAT ALL PAVED AREAS ARE KEPT CLEAN FOR THE DURATION OF THE PROJECT.

APR 28 ZUZI

KITSAP PUBLIC HEALTH DISTRICT








CAPITAL DESIGN SERVICES W.CAPITALDESIGNSERVICES.CO



DRAWN BY CHECKED BY:

| DRAWING VERSION | | | | | |
|-----------------|---------|-------------|--|--|--|
| VER. | DATE | DESCRIPTION | | | |
| . 1 | 4/19/21 | C-SWPPP | | | |
| | | | | | |
| | | | | | |
| | | | | | |
| | | | | | |

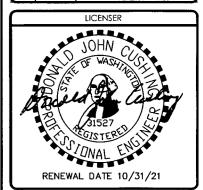

PROJECT INFORMATION


BR0306 **BAINBRIDGE** LYNWOOD CENTER


NE BAKER HILL ROAD BAINBRIDGE ISLAND, WA 98110


SHEET TITLE

C-SWPPP PLAN

SHEET NO

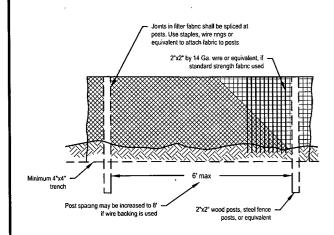

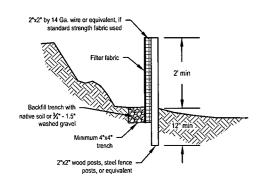


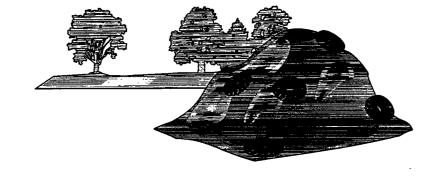

SILT FENCE (BMP C233)

PLASTIC SHEETING (BMP C123)



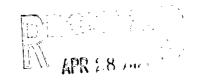

KITSAP PUBLIC HEALTH DISTAIC (










| 1 | DRAWN BY: | WG |
|---|---------------------------------------|----|
| Į | CHECKED BY: | DC |
| • | · · · · · · · · · · · · · · · · · · · | |

| \subseteq | DRAWING VERSION | | | | |
|-------------|-----------------|-------------|--|--|--|
| VER. | DATE | DESCRIPTION | | | |
| 1 | 4/19/21 | C-SWPPP | | | |
| | | | | | |
| | | | | | |
| | | | | | |
| \Box | | | | | |

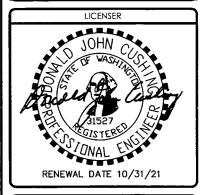

PROJECT INFORMATION

BR0306 BAINBRIDGE LYNWOOD CENTER

NE BAKER HILL ROAD BAINBRIDGE ISLAND, WA 98110


SHEET TITLE

C-SWPPP DETAILS

SHEET NO.

C2.0

Kitsao Public Health District

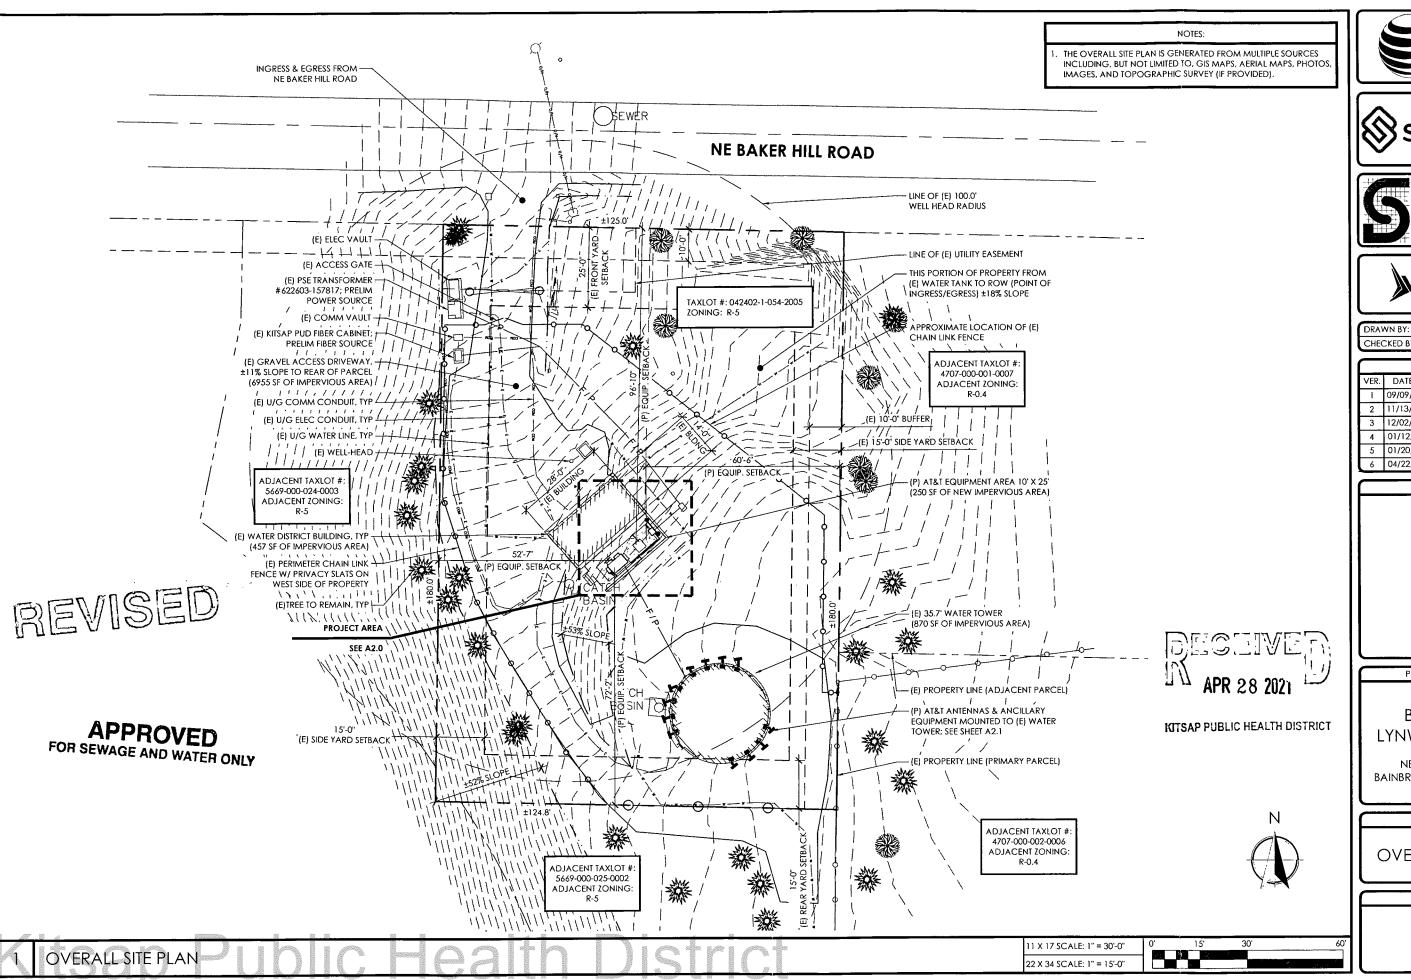









DRAWN BY: MS
CHECKED BY: BU

| H | DRAWING VERSION | | | | | | |
|---|-----------------|----------|--------------------|--|--|--|--|
| | VER. | DATE | DESCRIPTION | | | | |
| | 1 | 09/09/20 | PRELIM LU DRAWINGS | | | | |
| l | . 2 | 11/13/20 | CLIENT COMMENT | | | | |
| | 3 | 12/02/20 | KPUD COMMENT | | | | |
| | 4 | 01/12/21 | CLIENT COMMENT | | | | |
| | 5 | 01/20/21 | FINAL LU DRAWINGS | | | | |
| U | 6 | 04/22/21 | ⚠A JX COMMENTS | | | | |

LICENSER

PROJECT INFORMATION

BR0306 BAINBRIDGE LYNWOOD CENTER


NE BAKER HILL ROAD BAINBRIDGE ISLAND, WA 98110

SHEET TITLE

OVERALL SITE PLAN

SHEET NO.

A1.0

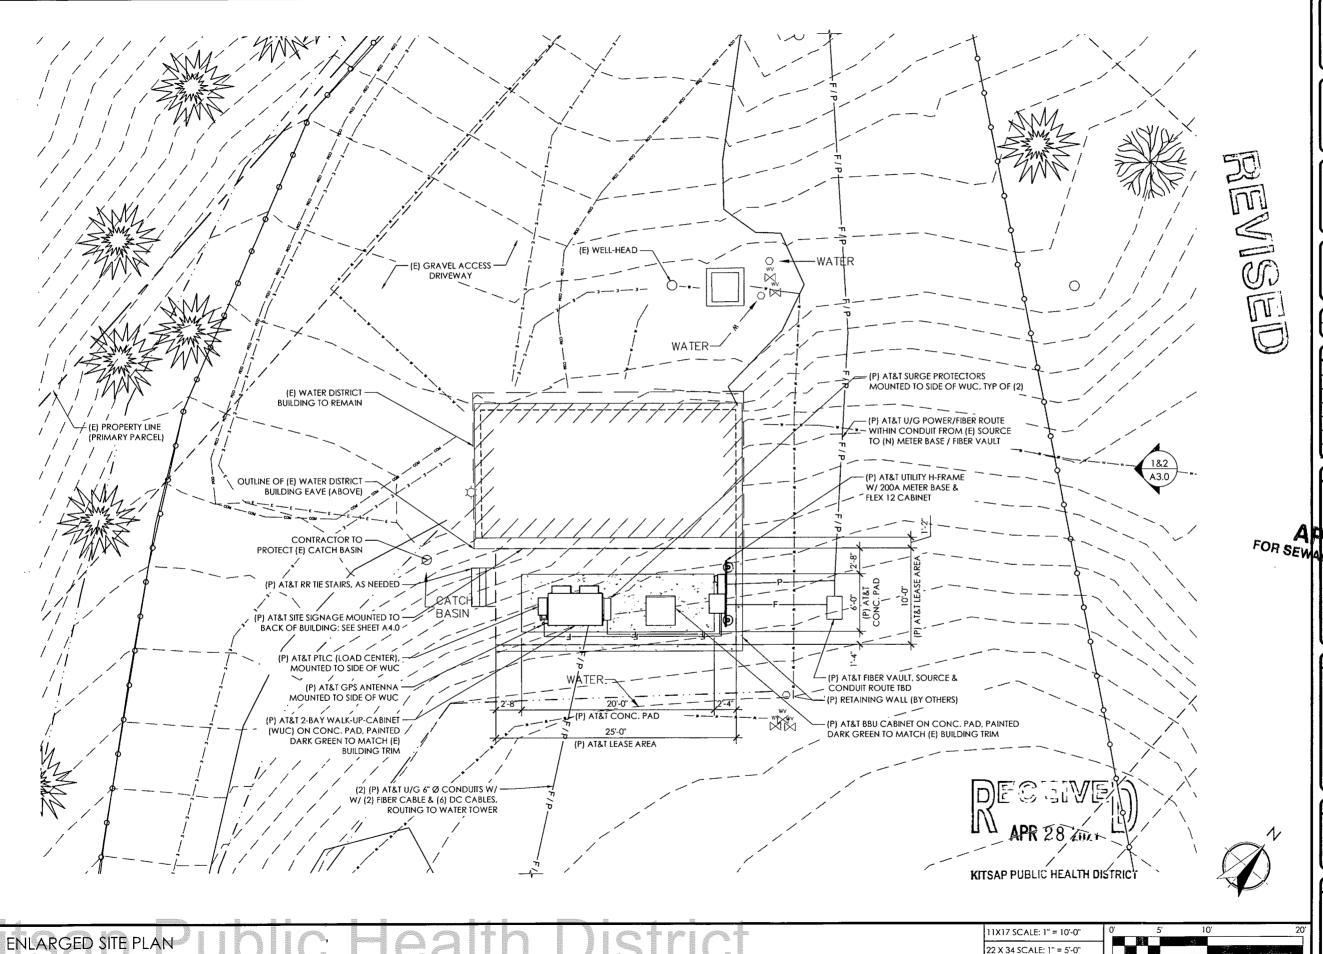







CAPITAL DESIGN SERVICES W.CAPITALDESIGNSERVICES.COM



DRAWN BY: CHECKED BY:

| DRAWING VERSION | | | | |
|-----------------|----------|----------------------|--|--|
| VER. | DATE | DESCRIPTION | | |
| 1 | 09/09/20 | PRELIM LU DRAWINGS | | |
| 2 | 11/13/20 | CLIENT COMMENT | | |
| 3 | 12/02/20 | KPUD COMMENT | | |
| 4 | 01/12/21 | CLIENT COMMENT | | |
| 5 | 01/20/21 | FINAL LU DRAWINGS | | |
| 6 | 04/22/21 | ⚠ JX COMMENTS | | |

LICENSER

APPROVED FOR SEW AGE AND WATER ONLY

PROJECT INFORMATION

BR0306 BAINBRIDGE LYNWOOD CENTER

NE BAKER HILL ROAD BAINBRIDGE ISLAND, WA 98110


SHEET TITLE

ENLARGED SITE PLAN

SHEET NO.

A2.0

22 X 34 SCALE: 1" = 5'-0"

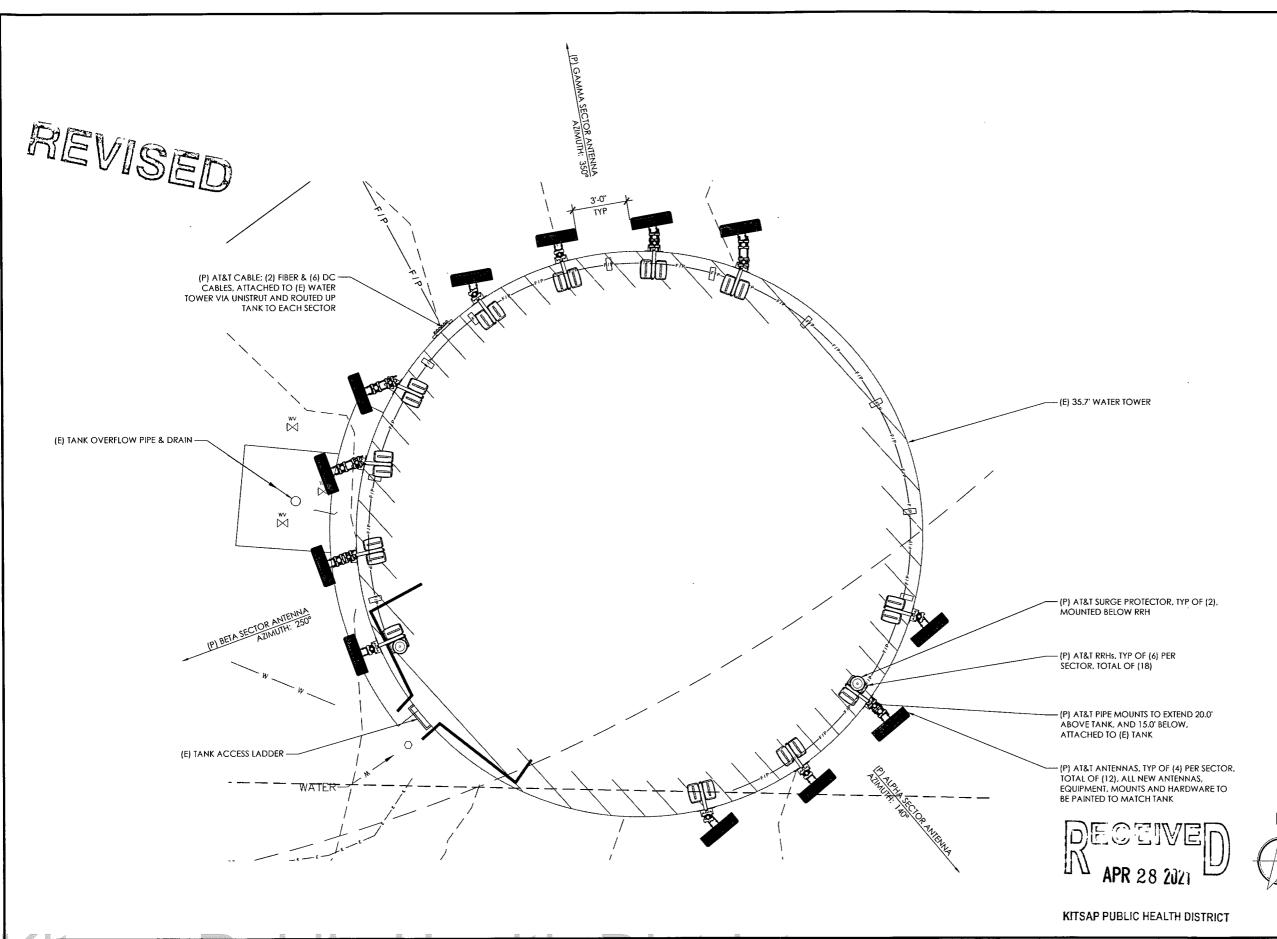

ENLARGED SITE PLAN







CAPITAL DESIGN SERVICES

2101 4TH AVE E, SUITE 202

0LYMPIA, WA 98506

360.915.6750

W.CAPITALDESIGNSERVICES.COM



DRAWN BY: MS
CHECKED BY: BU

| ĺ | DRAWING VERSION | | | | |
|---|-----------------|----------|------------------------|--|--|
| | VER. | DATE | DESCRIPTION | | |
| Ш | 1 | 09/09/20 | PRELIM LU DRAWINGS | | |
| | 2 | 11/13/20 | CLIENT COMMENT | | |
| | 3 | 12/02/20 | KPUD COMMENT | | |
| | 4 | 01/12/21 | CLIENT COMMENT | | |
| | 5 | 01/20/21 | FINAL LU DRAWINGS | | |
| ļ | 6 | 04/22/21 | △ A JX COMMENTS | | |

LICENSER

PROJECT INFORMATION

BR0306 BAINBRIDGE LYNWOOD CENTER

NE BAKER HILL ROAD BAINBRIDGE ISLAND, WA 98110


SHEET TITLE

ENLARGED WATER TOWER, PLAN

SHEET NO.

A2.1

11 X 17 SCALE: 3/16" = 1'-0" 0' 5'
22 X 34 SCALE: 3/8" = 1'-0"

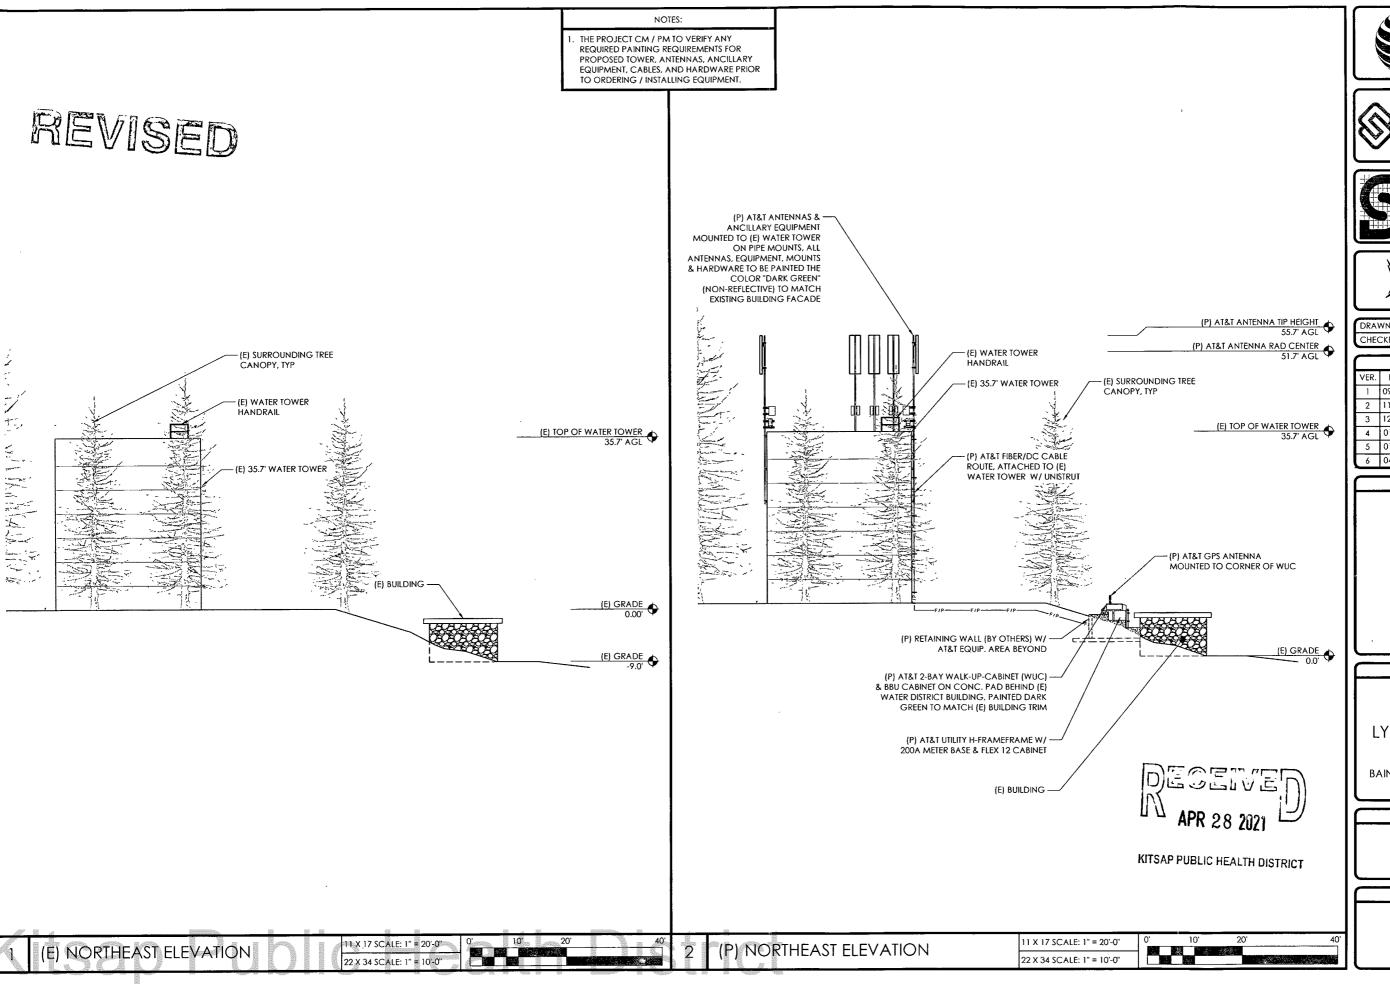









| MS |
|----|
| BU |
| |

| l | DRAWING VERSION | | | | | |
|---|-----------------|----------|----------------------|--|--|--|
| | VER. DATE | | DESCRIPTION | | | |
| | 1 | 09/09/20 | PRELIM LU DRAWINGS | | | |
| | 2 | 11/13/20 | CLIENT COMMENT | | | |
| | 3 | 12/02/20 | KPUD COMMENT | | | |
| | 4 | 01/12/21 | CLIENT COMMENT | | | |
| H | 5 | 01/20/21 | FINAL LU DRAWINGS | | | |
| Н | 6 | 04/22/21 | ⚠ JX COMMENTS | | | |

LICENSER

BR0306
BAINBRIDGE
LYNWOOD CENTER


NE BAKER HILL ROAD BAINBRIDGE ISLAND, WA 98110

SHEET TITLE


ELEVATIONS

SHEET NO.

A3.0

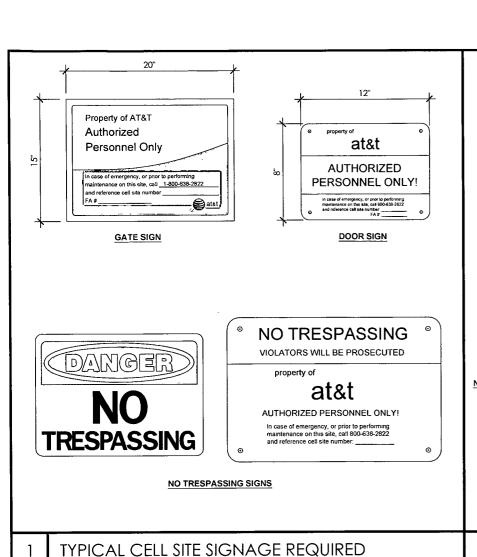



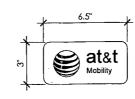

AT&T IDENTIFICATION SIGNS

NOTES:

- OUTDOOR SITES REQUIRE THE SAME GATE AND NO TRESPASSING SIGNS AS INDOOR SITES IF OWNED BY AT&T. IN PLACE OF THE DOOR SIGN THE CABINETS MUST HAVE THE ABOVE SIGNS.
- SIGN MUST BE AFFIXED TO THE SIDE OF THE CABINET (FRONT, REAR OR SIDE) WHICH IS MOST VISIBLE
 WHEN APPROACHING THE CABINET FROM THE SITE ACCESS POINT.
- 3. MULTIPLE CABINET SITES REQUIRE THE SIGNS ABOVE ATTACHED TO THE SIDE OF EACH CABINET ON THE END OF THE LINEUP. IN ADDITION, A SIGN INDICATING AT&T AS THE OWNER MUST BE AFFIXED TO THE FRONT OR REAR OF EVERY CABINET (NOT BOTH). AT&T IDENTIFICATION SIGN IS TO BE AFFIXED TO THE MOST VISIBLE AREA (FRONT OR REAR) WHEN APPROACHING THE CABINETS FROM THE SITE ACCESS POINT.










DRAWN BY: MS
CHECKED BY: BU

| DRAWING VERSION | | | | | |
|-----------------|----------|----------------------|--|--|--|
| VER. | DATE | DESCRIPTION | | | |
| 1 | 09/09/20 | PRELIM LU DRAWINGS | | | |
| 2 | 11/13/20 | CLIENT COMMENT | | | |
| 3 | 12/02/20 | KPUD COMMENT | | | |
| 4 | 01/12/21 | CLIENT COMMENT | | | |
| 5 | 01/20/21 | FINAL LU DRAWINGS | | | |
| 6 | 04/22/21 | ⚠ JX COMMENTS | | | |

LICENSER

2 OUTDOOR EQUIPMENT SITE SIGNAGE REQUIRED


NOT IN USE

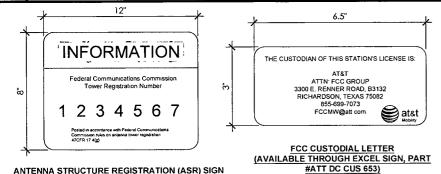

THE CUSTODIAN OF THIS STATION'S LICENSE IS:

AT&T
ATTN: FCC GROUP
3300 E. RENNER ROAD, B3132
RICHARDSON, TEXAS 75082
855-699-7073
FCCMW@att.com

FCC CUSTODIAL LETTER

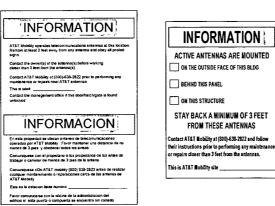

GREEN INFORMATION SIGNS

NOTE: RF SIGNS ARE TO BE POSTED PER ATT-002-290-078



BLUE NOTICE

NOTICE

CAUTION



On this tower:
Radio frequency fields near some antennas may exceed the FCC Occupational Exposure Limits.

Personnel climbing this tower should be trained for working in RF environments and use a personal RF monitor if working near active antennas

YELLOW CAUTION CORA

APR 28 /III

Follow safety guidelines for working in an RF environment

of FCC stee 1 137ps and beauty U.C.

/ WARNING

KITSAP PUBLIC HEALTH DISTRICT

PROJECT INFORMATION

BR0306
BAINBRIDGE
LYNWOOD CENTER

NE BAKER HILL ROAD BAINBRIDGE ISLAND, WA 98110

SHEET TITLE

SITE SIGNAGE DETAILS

SHEET NO.

A4.0

FCC SIGNS REQUIRED

RF EMISSION SIGNS REQUIRED





345 6th Street, Suite 300 Bremerton, WA 98337 360-728-2235

04/21/2021



KITSAP PUBLIC HEALTH DISTRIC!

REVISION REQUEST FORM

Drinking Water & Onsite Sewage

| Submittal Date | Memo Number | Review Fee |
|----------------|-------------|---------------|
| 4/21/21 | 91223 | \rightarrow |

Please see the Environmental Health Fee Schedule for current fees. **BUILDING SITE ADDRESS OWNER OR APPLICANT INFORMATION** Street Address First Name Last Name Contact Phone New Cingular Wireless PCS LLC (AT&T) (425) 444-1434 No Situs Address - NE Baker Hill Rd, WA 98110 Mailing Street Address Bainbridge Island c/o Smartlink Group, Nancy Sears, 11232 120th Ave NE #204 Assessor's Account Number Mail City State Zip/Postal Kirkland, WA 98033 042402-1-054-2005

| REVISION INFORMATION – THIS FORM IS TO BE USED ONLY IN ACCORDANCE WITH POLICY #3. |
|---|
| Original application memo #: |
| 88659 |
| Describe minor revision in detail: Removed generator from Business Plan Project Description. Removed KPUD Filtration system from Site Plan and inlouded 100' Radius around well head. |
| |
| |
| .cED |
| ENIS |
| |
| SE. |
| |
| |
| |
| |
| |
| Signature |
| Designer/Owner Name (Printed) |
| Nancy Sears |

Digitally signed by Nancy Sears
Date: 2021.04.21 10:41:39 -07'00'

Nancy Sears

Designer/Owner Name Signature



BUSINESS PLAN



KITSAP PUBLIC HEALTH DISTRICT

BR0306 Bainbridge Lynwood Center Submitted to Kitsap Public Health District

Applicant:

New Cingular Wireless PCS, LLC ("AT&T")

19801 SW 72nd Avenue Suite 200

Tualatin, OR 97062 (425) 222-1026

Representative:

Smartlink Group

11232 120th Ave NE #204

Kirkland, WA 98034 **Contact: Nancy Sears**

425-444-1434

Nancy.sears@smartlinkgroup.com

Property-Owner:

Kitsap Public Utility District (KPUD)

PO Box 1989

Poulsbo, WA 98370

Contact: Dave Epperson

360-626-7732

Project Address:

No Situs, NE Baker Hill Road

Bainbridge Island WA 98110

Description /Tax Lot: GPS Coordinates: 47.606325 / -122.544258

Parcel No. 042402-1-054-2005

Smartlink LLC is submitting this application on behalf of New Cingular Wireless PCS, LLC ("AT&T") and the underlying property owner.



PROJECT OVERVIEW

AT&T is proposing to collocate a new wireless communications facility ("WCF" of the policy of the existing KPUD water tank at the above noted project address. Installation includes placing antennas and associated equipment on the existing water tank and placing an equipment shelter on the ground. KPUD will be overseeing all excavation work for the ground equipment.

This is an unmanned facility that creates no traffic or waste and requires no public services such as water & sewer, and emergency services.

Construction will take approximately 30-45 days, during which time there will be construction personnel on the KPUD property. Once the site is turned on, there will be approximately 1-2 one-hour maintenance visits per month by a single technician. Access to the site is through the locked gate at the entrance to the KPUD facility.



PROJECT SCOPE

- PROPOSED INSTALLATION OF A TELECOMMUNICATIONS FACILITY ON AN EXISTING WATER DISTRICT PARCEL FOR AT&T.
- PROPOSED INSTALLATION OF TWELVE (12) ANTENNAS, EIGHTEEN (18) RRHs, TWO (2) SURGE PROTECTORS, AND FIBER/DC CABLES ON AN EXISTING 35.7" WATER TOWER.
- PROPOSED INSTALLATION OF TWO (2) EQUIPMENT CABINETS ON A NEW CONCRETE PAD BEHIND AN EXISTING WATER DISTRICT
- PROPOSED INSTALLATION OF NEW 200A ELECTRICAL SERVICE, AND FIBER SERVICE

BUILDING, PAINTED TO MATCH EXISTING





BAINBRIDGE LYNWOOD BR0306

FA #: 15158127 / USID: 286275 NE BAKER HILL ROAD

CENTER

FINAL ZONING DRAWINGS

BAINBRIDGE ISLAND, WA 98110

DRIVING DIRECTIONS

PROJECT INFORMATION

APPLICANT:
NEW CINGULAR WIRELESS PCS, LLC
19801 SW 72ND AVENUE #100
TUALATIN, OR 97062

PROJECT CONTACTS

WATER TOWER OWNER: KPUD PO BOX 1989

David epperson Ph: 626.7732 PROPERTY OWNER: KPUD NO. 1 POULSBO, WA 98370

PH: 626.7732 DAVID EPPERSON PO BOX 1989 POULSBO, WA 98370

ONING/PERMITTING AGENT:

11232 120TH AVE NE, #204 KIRKLAND, WA 98034 NANCY SEARS PH: 425.444.1434


KIRKLAND, WA 98034 PATTY BARTLETT SITE ACQUISITION AGENT: SMARTLINK 1232 120TH AVE NE, #204

RF ENGINEER: AT&T MOBILITY PH: 425.270.9163

OM LOGAN CONSTRUCTION MANAGER: AT&T MOBILITY

PH: 253.709.0317 AMBIT CONSULTING, LLC

245 SAINT HELENS AVE, SUITE 3A TACOMA, WA 98402

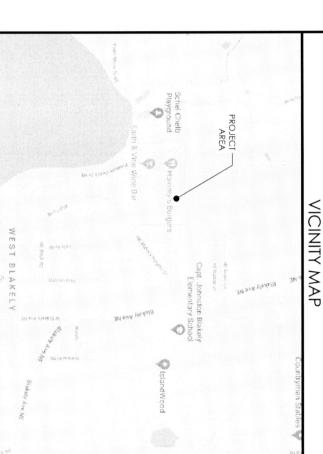

NE Dotson Loop

NE Baker Hill Rd

RE Baker Hill Rd

HAB PER A.D.

.A. COMPLIANCE
'ALLATION IS UNMANNED / NOT FOR HUMAN
SITATION. HANDICAP ACCESS IS NOT REQUIRED
A.D.A.

2015 2017 2015 2015 2015

WASHINGTON STATE ENERGY CODE

NFPA 70 NATIONAL ELECTRICAL CODE

INTERNATIONAL FIRE CODE MECHANICAL SPECIALTY CODE

LOCALIZED MAP

Know what's below. Call before you dig.

BR0306 BAINBRIDGE LYNWOOD CENTER NE BAKER HILL ROAD BAINBRIDGE ISLAND, WA 98110

SITE NAME: ADDRESS:

CITY OF BAINBRIDGE 042402-1-054-2005

JURISDICTION:
TAX LOT #:
PARCEL SIZE:
ZONING:

R-5 RESIDENTIAL 47° 36' 22.77" N -122° 32' 39.33" W (47.606325°) (-122.544258°)

A CERTIFICATION

WATER TOWER 35.7'

250 SQ FT

6955 SF (GRAVEL DRIVEWAY AND TURNOUT) 457 SF (WATER DISTRICT BUILDING)

(E) IMPERVIOUS AREA:

(E) STRUCTURE TYPE:
(E) STRUCTURE HEIGHT:
(P) AT&T GROUND LEASE AREA:

SOURCE:

GROUND ELEVATION:

ONGITUDE: ATITUDE:

870 SF (WATER TANK) 8282 SF

250 SF (EQUIPMENT GRAVEL LEASE AREA

(P) IMPERVIOUS AREA:

TOTAL OF (E) IMPERVIOUS AREA:

OCCUPANCY:

THENCE ALONG THE EAST LINE OF SAID SECTION 4, S00*56'09 W 30.00 FEET TO A POINT ON THE SOUTH RIGHT OF WAY OF NE BAKER HILL ROAD AND THE TRUE POINT OF BEGINNING; THENCE CONTINUING \$500*56'09 W 180.00 FEET; THENCE N88*42'08"W 125 FEET; THENCE N00*56'99"E 180 FEET TO A POINT ON SAID SOUTH RIGHT OF WAY OF NE BAKER HILL ROAD; THENCE 588*42'08 E 125.00 FEET TO THE TRUE POINT OF BEGINNING. SUBJECT TO AND TOGETHER WITH EASEMENTS, RESTRICTIONS AND RESERVATIONS OF RECORD. GROUP: II-B LEGAL DESCRIPTION: SEC 04, TWP 24, RNG 2E (NE/4)(LOT A CITY OF BAINBRIDGE ISLAND SHORT PLAT RECORDED UNDER AUDITOR NUMBER 9209030073, VOLUME 8, PAGE 132, W-80) THAT PORTION OF GOVERNMENT LOT 5 SECTION 4, TOWNSHIP 24 NORTH, RANGE 2 EAST, W.M., IN KITSAP COUNTY, washington, described as follows: beginning at the northeast corner of Said Section 4;

FROM AT&T OFFICE IN REDMOND, WASHINGTON:

- TURN RIGHT ONTO BEAR CREEK PKWY (453 FT)
 USE THE LEFT 2 LANEES TO TURN LEFT AT THE 1ST CROSS STREET ONTO NE LEARY WAY (.3 MI)
 USE THE MIDDLE 2 LANES TO TAKE THE RAMP ONTO WA-520 W (.4 MI)
 MERGE ONTO WA-520 W (TOLL ROAD) (11.1 MI)
 USE ANY LANE TO MERGE ONTO 1-5 S TOWARD PORTLAND (2.5 MI)
- USE THE RIGHT LANE TO TAKE EXIT 165A TOWARD JAMES STREET (.3 MJ)
 USE THE RIGHT LANE TO MERGE ONTO 6TH AVE (171 FT)
- TURN RIGHT ONTO COLUMBIA ST (.3 MI)
- CONTINUE STRAIGHT TO STAY ON COLUMBIA ST (.1 MI)
- 1. TURN LEFT ONTO ALASKAN WAY (2 MI)
 1. TURN RIGHT ONTO FERRY WAITING ZONE (2 MI)
 2. TURN LEFT ONTO SEATILE FERRY TERMINAL (2 MI)
 3. TAKE THE SEATILE BAINBRIDGE FERRY TO BAINBRIDGE ISLAND (8.6 MI)
 4. CONTINUE STRAIGHT ONTO FERRY DOCK (2 MI)
 5. CONTINUE ONTO OLYMPIC DR SE (423 FT)
 6. TURN LEFT ONTO WINSLOW WAY E (.1 MI)
 7. TURN RIGHT ONTO ERICKSEN AVE NE (.3 MI)
 7. TURN RIGHT ONTO WYAIT WAY NE (1.1 MI)
 8. TURN LEFT ONTO WYAIT WAY NE (1.1 MI)
 9. CONTINUE ONTO ERICKSEN AVE NE (2 MI)
 10. TAKE SLIGHT RIGHT ONTO NE BUCKLIN HILL RD (3 MI)
 11. CONTINUE ONTO BLAKELY AVE NE (1.0 MI)
 12. TURN RIGHT ONTO NE BAKER HILL RD. SITE WILL BE ON THE LEFT (.3 MI)

* THE INFORMATION CONTAINED IN THIS SET OF DOCUMENTS IS PROPRIETARY BY NATURE. ANY USE OR DISCLOSURE OTHER THAN THAT WHICH RELATES TO THE OWNER IS STRICTLY PROHIBITED.

GOVERNING CODES

TOTAL TIME: 1 HRS 25 MINS 28.5 MILES

SHEET INDEX

SURVEY

at&t

C2. C-SWPPP DETAILS

CAPITAL DESIGN SERVICES

2101 4TH AVE E, SUITE 202 DLYMPIA, WA 98506 360.915.6750 .CAPITALDESIGNSERVICES.CO

C1.0 LS-2 LS-1

C-SWPPP PLAN NOTES

(A1.0 OVERALL SITE PLAN \triangleright

A2.0 ENLARGED SITE PLAN

A3.0

A4.0

SITE SIGNAGE DETAILS NORTHEAST ELEVATIONS A2. ENLARGED WATER TOWER PLAN

| | CHECKED BY: | DRAWN BY: | |
|-----------------|-------------|-----------|--|
| DRAWING VERSION | E | 7 | |

| CHE | CHECKED BY: | BU |
|-------|-------------|-----------------------------|
| | | |
| | DR | DRAWING VERSION |
| VER. | DATE | DESCRIPTION |
|
l | 09/09/20 | 09/09/20 PRELIM LU DRAWINGS |
| 2 | 11/13/20 | 11/13/20 CLIENT COMMENT |
| 3 | 12/02/20 | 12/02/20 KPUD COMMENT |
| | 10/01/10 | OT /19/91 CHENT COMMENT |

04/16/21 🛆 JX COMMENTS

FINAL LU DRAWINGS

| | 74:33e | | |
|------|------------|----------|--|
| | 12 Wales | LICENSER | |
| 1000 | th Distric | t | |

INTERNATIONAL BUILDING CODE

| 4000 | PROJECT INFORMATION |
|------|---------------------|
| | |

LYNWOOD CENTER BAINBRIDGE = BR0306

BAINBRIDGE ISLAND, WA 98110 NE BAKER HILL ROAD

TITLE SHEET

PROJECT AREA

RF MGR:

CONST MGR:

PERMITING:

SITE ACQ: LANDLORD: CONSULTANT/PRINTED NAME SIGNATURE

DATE

REVIEWERS SHALL PLACE INITIALS ADJACENT TO EACH REDLINE NOTE AS DRAWINGS ARE BEING REVIEWED.

APPROVALS

PROJ. MGR: OPS MGR:

COMPLIANCE:

SURVEY DATE 03/04/2020

BASIS OF BEARING BEARINGS SHOWN HEREON ARE BASED UPON U.S. STATE PLANE NADB3 COORDINATE SYSTEM WASHINGTON STATE PLANE COORDINATE ZONE NORTH, DETERMINED BY GPS OBSERVATIONS.

PROJECT ELEVATIONS ESTABLISHED FROM GPS DERIVED ORTHOMETRIC HEIGHTS BY APPLICATION OF NGS 'GEOID 128'
MODELED SEPARATIONS TO ELLIPSOID HEIGHTS DETERMINED BY
REAL TIME KINETIC (RTK) GPS DATA PROCESSED ON THE WASHINGTON STATE REFERENCE NETWORK (WSRN). ALL ELEVATIONS SHOWN HEREON ARE REFERENCED TO THE NAVD88

FLOOD ZONE
THIS PROJECT APPEARS TO BE LOCATED WITHIN FLOOD ZONE "X" ACCORDING TO FEDERAL EMERGENCY MANAGEMENT AGENCY FLOOD INSURANCE RATE MAP(S), MAP ID #53035C0381F, DATED 02/03/2017

UTILITY NOTES

SURVEYOR DOES NOT GUARANTEE THAT ALL UTILITIES ARE SHOWN OR THEIR LOCATIONS ARE DEFINITE. IT IS THE RESPONSIBILITY OF THE CONTRACTOR AND DEVELOPER TO CONTACT 811 AND ANY OTHER INVOLVED AGENCIES TO LOCATE ALL UTILITIES PRIOR TO CONSTRUCTION. REMOVAL, RELOCATION AND / OR REPLACEMENT IS THE RESPONSIBILITY OF THE

SURVEYOR'S NOTES

SURVEYOR HAS NOT PERFORMED A SEARCH OF PUBLIC RECORDS TO DETERMINE ANY DEFECT IN TITLE ISSUED.

THE BOUNDARY SHOWN HEREON IS PLOTTED FROM RECORD INFORMATION AND DOES NOT CONSTITUTE A BOUNDARY SURVEY OF THE PROPERTY.


ALL DISTANCES SHOWN HEREON ARE GRID DISTANCES.

CONTOURS DERIVED FROM DIRECT FIELD OBSERVATIONS AND FOLLOWS THE CURRENT NATIONAL MAP STANDARDS FOR VERTICAL ACCURACY.

LESSOR'S LEGAL DESCRIPTION


LOT(S) A OF CITY OF BAINBRIDGE ISLAND SHORT SUBDIVISION NO. SPT07-31-91-1 RECORDED IN VOLUME 8, PAGE(S) 13 OF SHORT PLATS, UNDER AUDITOR'S FILE NOS. 9209030072 AND 9209030073, BEING A PORTION OF GOVERNMENT LOT 5 OF SECTION 4. TOWNSHIP 24 NORTH, RANGE 2 EAST, W.M., IN KITSAP COUNTY, WASHINGTON

TOGETHER WITH: WATER RIGHTS, IF ANY, UNDER WATER RIGHTS CONTROL NOS: 46751; 46752; G1-23438C, G1-23638C; G1-23640C; G1-24392C; G1-23639C; AND S1-12933C.

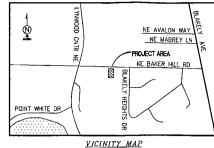

VICINITY MAP N.T.S.

CONIFER TOP=209

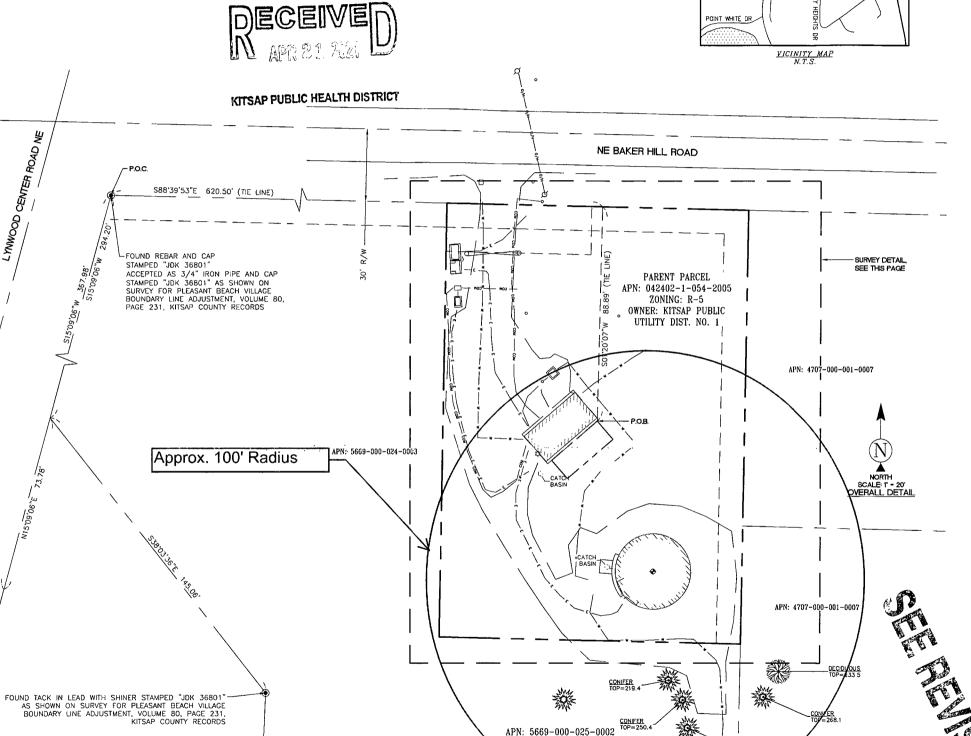



PROJECT NFORMATION:

BAINBRIDGE LYNWOOD BR0306

NE BAKER HILL ROAD BAINBRIDGE, WA 98110

KITSAP COUNTY

=ORIGINAL ISSUE DATE:=

03/10/2020

REV.:=DATE:====DESCRIPTION:===

| 00/ | ' ' | 0/ | <u> </u> | 120 | |
|-----|-----|----|----------|-----|--|
| | | | | | |

| П | | 5 | 0000000 | |
|---|---|------------|-----------------------|-----|
| | 0 | 03/11/2020 | PRELIMINARY/TITLE | RAG |
| | 1 | 12/02/2020 | REVISE LEASE (C) | СК |
| | 2 | 12/22/2020 | UPDATE | PD |
| | 3 | 03/23/2021 | LEGAL DESCRIPTION (C) | DH |
| | | | | |

PROJECT COORDINATION:



APITAL DESIGN SERVICES 2101 4TH AVE E. SUITE 202 DLYMPIA, WA 98506 360.991.1501 WWW.CAPITALDESIGNSERVICES.C

> 1229 CORNWALL AVE. SUITE 301

PH. (480) 659-4072

www.ambitconsulting.us

SURVEY PREPARED BY:



ambit consulting

=CHK.:====APV.:= DRAWN RY-NS MF

=LICENSER: ==



SHEET TITLE:=

SITE SURVEY

SHEET NUMBER:



NE Baker Hill Rd

LEGEND

BR0306 Bainbridge Lynnwood

UTILITY POLE ELEV. ASPHALT TOP OF BUILDING BLDG CLF NG CHAIN LINK FENCE NATURAL GRADE * TREES

PINE TREES

Ø UTILITY POLE **�** THAT

LIGHT POLE POSITION OF GEODETIC COORDINATES SPOT ELEVATION

WATER CONTROL VALVE CHAIN LINK FENCE EXISTING BUILDINGS

-- WATER LINES - E - ELECTRIC LINES — сом — - COMMUNICATION LINES -- - ---- ADJACENT PROPERTY LINE

- LEASE AREA LIMITS

- MAJOR CONTOUR INTERVAL - MINOR CONTOUR INTERVAL

--- SUBJECT PROPERTY LINE

FOUND MAG NAIL AND SHINER STAMPED "JDK 36801"-AS SHOWN ON SURVEY FOR PLEASANT BEACH VILLAGE BOUNDARY LINE ADJUSTMENT, VOLUME 80, PAGE 231, KITSAP COUNTY RECORDS

AS SHOWN ON SURVEY FOR PLEASANT BEACH VILLAGE
BOUNDARY LINE ADJUSTMENT, VOLUME 80, PAGE 231,
KITSAP COUNTY RECORDS

\$02'17'02"W

EXCEPTIONS AND RECORD MATTERS

REFERENCE IS MADE TO THE OWNERSHIP AND ENCUMBRANCE REPORT FOR PARCEL ID: 042402-1-054-2005, ISSUED BY PRIORITY TITLE AND ESCROW, DATED 3/9/2020. ALL EASEMENTS CONTAINED WITHIN SAID TITLE REPORT AFFECTING THE IMMEDIATE AREA SURROUNDING THE LEASE HAVE BEEN

ITEMS NO. 1, 2, 3, AND 5 ARE NOT A SURVEY MATTER AND ARE NOT PLOTTED.

- . RIGHT OF WAY DEED RECORDED 2/8/1962 AT DOCUMENT NO. 763890 IN THE LAND RECORDS OF KITSAP COUNTY, WASHINGTON. SHOWN AS RIGHT OF WAY
- B. RIGHT OF WAY GIVEN TO THE PACIFIC TELEPHONE AND TELEGRAPH COMPANY RECORDED 4/19/1927 AT DOCUMENT NO. 160185 IN THE LAND RECORDS OF KITSAP COUNTY, WASHINGTON.

 EXACT LOCATION INDETERMINATE - NOT SHOWN

 $\langle C. \rangle$ EASEMENT BY SOUTH BAINBRIDGE WATER SYSTEM, INC., TO PUGET SOUND POWER & LIGHT COMPANY RECORDED/18/1994 IN A.F. #9407180028 IN THE LAND RECORDS OF KITSAP COUNTY, WASHINGTON

SECOND PORTION, EXACT LOCATION INDETERMINATE

. MUTUAL GRANT OF EASEMENT BETWEEN THE MANOR HOUSE ASSOCIATES, A LIMITED PARTNERSHIP, MIGNON JOHNSON, A SINGLE WOMAN, ASHER SEPARATE PROPERTY, MAURLEN G. BLOSSOM AND KATHLEEN BLOSSOM HUSBAND AND WIFE, AND JAMES G. PELLAND AND VIOLET H. PELLAND, HUSBAND AND WIFE RECORDED 5/5/1982 AT INSTRUMENT NO. 8205050088 IN THE LAND RECORDS OF KITSAP

DOES NOT AFFECT PARENT PARCEL - NOT SHOWN

- . EASEMENT AGREEMENT TO T.F. KOLLMAR AND GERALDINE N. KOLLMAR, HIS WIFE DATED 4/2/1962 IN DOCUMENT NO. 889440 IN THE LAND RECORDS OF KITSAP COUNTY, WASHINGTON. DOES NOT AFFECT PARENT PARCEL - NOT SHOWN
- F FASEMENT AGREEMENT TO T.F. KOLLMAR AND GERALDINE N. KOLLMAR, HIS WIFE DATED 4/2/1962 IN DOCUMENT NO. 767989 IN THE LAND RECORDS OF KITSAP COUNTY, WASHINGTON. NO PLOTTABLE EASEMENTS
- G. EASEMENT TO THE PACIFIC TELEPHONE AND TELEGRAPH COMPANY, A CALIFORNIA COOPERATIVE RECORDED 8/26/1960 AT DOCUMENT NO. 733119 IN THE LAND RECORDS OF KITSAP COUNTY, WASHINGTON. DOES NOT AFFECT PARENT PARCEL - NOT SHOWN
- H. AGREEMENT AND EASEMENT BETWEEN EMANUEL OLSON AND EDNA JAMES OLSON TO LYNWOOD SANITARIUM, INC., RECORDED 12/16/1955 AT DOCUMENT NO. 630815 IN THE LAND RECORDS OF KITSAP COUNTY, WASHINGTON. DOES NOT AFFECT PARENT PARCEL - NOT SHOWN
- I. EASEMENT GIVEN TO THE PACIFIC TELEPHONE AND TELEGRAPH COMPANY, A CALIFORNIA CORPORATION RECORDED 2/13/1942 AT DOCUMENT NO. 354545 IN THE LAND RECORDS OF KITSAP COUNTY WASHINGTON

EXACT LOCATION INDETERMINATE - NOT SHOWN

J. EASEMENT DATED 6/24/1934 AT DOCUMENT NO. 222538 IN THE LAND RECORDS OF KITSAP COUNTY, WASHINGTON. DOES NOT AFFECT PARENT PARCEL - NOT SHOWN

DECEIVE APR 21 2021 KITSAP PUBLIC HEALTH DISTRICT

| LINE TABLE | | | |
|------------|--------|-------------|--|
| LINE# | LENGTH | DIRECTION | |
| L1 | 10.00 | S40'43'47"E | |
| L2 | 25.00 | S49'16'13"W | |
| L3 | 10.00' | N40'43'47"W | |
| 14 | 25.00' | N49*16'13"F | |

LEASE AREA LEGAL DESCRIPTION

A PORTION OF LOT "A" OF CITY OF BAINBRIDGE ISLAND SHORT SUBDIVISION NO. SPT07-31-91-1, RECORDED IN VOLUME 8, PAGE(S) 13 OF SHORT PLATS, UNDER AUDITOR'S FILE NOS. 9209030072 AND 920903073, BEING A PORTION OF GOVERNMENT LOT 5 OF SECTION 4, TOWNSHIP 24 NORTH, RANGE 2 EAST, W.M., IN KITSAP COUNTY, WASHINGTON, BEING MORE PARTICULARLY DESCRIBED AS FOLLOWS:

COMMENCING AT A FOUND REBAR AND CAP STAMPED "JDK 36801" AT THE THE INTERSECTION OF THE EASTERLY RIGHT OF WAY LINE OF LYNWOOD CENTER ROAD NE AND THE SOUTH RIGHT OF WAY LINE OF NE BAKER HILL ROAD, AS SHOWN ON SURVEY FOR PLEASANT BEACH VILLAGE BOUNDARY LINE ADJUSTMENT, RECORDED IN VOLUME 80, PAGE 231, RECORDS OF SAID KITSAP COUNTY FROM WHICH A TACK IN LEAD WITH SHINER STAMPED "JOK 36801" AS SHOWN ON SAID SURVEY FOR PLEASANT BEACH VILLAGE BEARS THE FOLLOWING TWO COURSES; THENCE SOUTH 15' 09' 06" WEST, 294.20 FEET; THENCE SOUTH 38' 03' 36" EAST, 145.06 FEET;

THENCE FROM SAID POINT OF COMMENCEMENT ALONG SAID SOUTH RIGHT OF WAY OF SAID NE BAKER HILL ROAD, SOUTH 88' 39' 53" FAST, 620,50 FEET:

THENCE DEPARTING SAID LINE, SOUTH 01' 20' 07" WEST, 88.89 FEET TO THE POINT OF BEGINNING;

THENCE SOUTH 40° 43' 47" EAST, 10.00 FEET: THENCE SOUTH 49' 16' 13" WEST, 25.00 FEET

THENCE NORTH 40' 43' 47" WEST, 10.00 FEET THENCE NORTH 49' 16' 13" EAST, 25.00 FEET TO THE POINT OF BEGINNING.


CONTAINING 250 SQUARE FEET (0 006 ACRES) OF LAND, MORE OR LESS.

POSITION OF GEODETIC COORDINATES LATITUDE 47 36' 22.77" (47.606325') NORTH (NAD83) LONGITUDE 122' 32' 39.33" (122 544258') WEST(NAD83') GROUND ELEVATION @ 144.0' (NAVD88)



GRAPHIC SCALE

(IN FEET

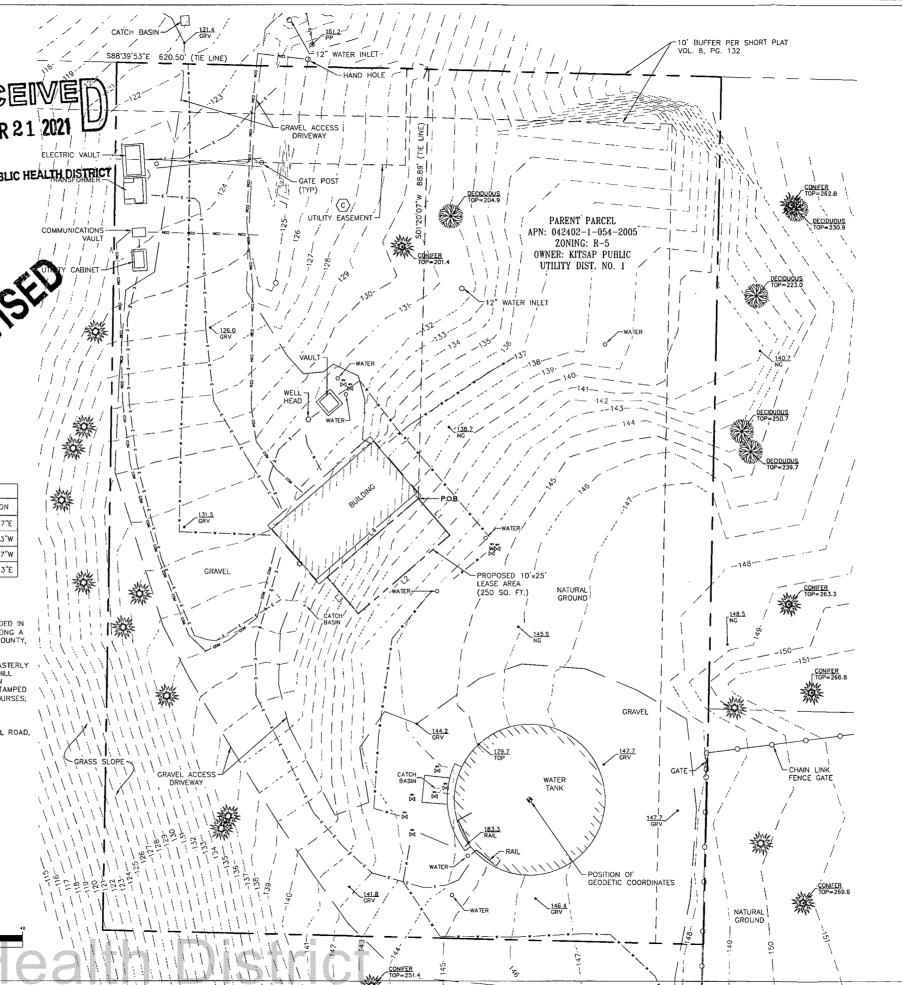



PROJECT INFORMATION:

BAINBRIDGE LYNWOOD BR0306

NE BAKER HILL ROAD BAINBRIDGE, WA 98110

KITSAP COUNTY

ORIGINAL ISSUE DATE:

03/10/2020

| REV.:= | DATE: | DESCRIPTION: | =BY:= |
|--------|------------|-----------------------|-------|
| 0 | 03/11/2020 | PRELIMINARY/TITLE | RAG |
| 1 | 12/02/2020 | REVISE LEASE (C) | СК |
| 2 | 12/22/2020 | UPDATE | PD |
| 3 | 03/23/2021 | LEGAL DESCRIPTION (C) | DH |
| | | | |

PROJECT COORDINATION:



APITAL DESIGN SERVICES 2101 4TH AVE E, SUITE 202 OLYMPIA, WA 98506 360.991,1501 TALDESIGNSERVICES.COM

SURVEY PREPARED BY:



SUITE 301 BELLINGHAM,WA 98225 PH. (480) 659-4072

ambit consulting

CHK.: APV · DRAWN BY: MF NS


=LICENSER: =



SHEET TITLE:=

NOTES

=SHEET NUMBER:=

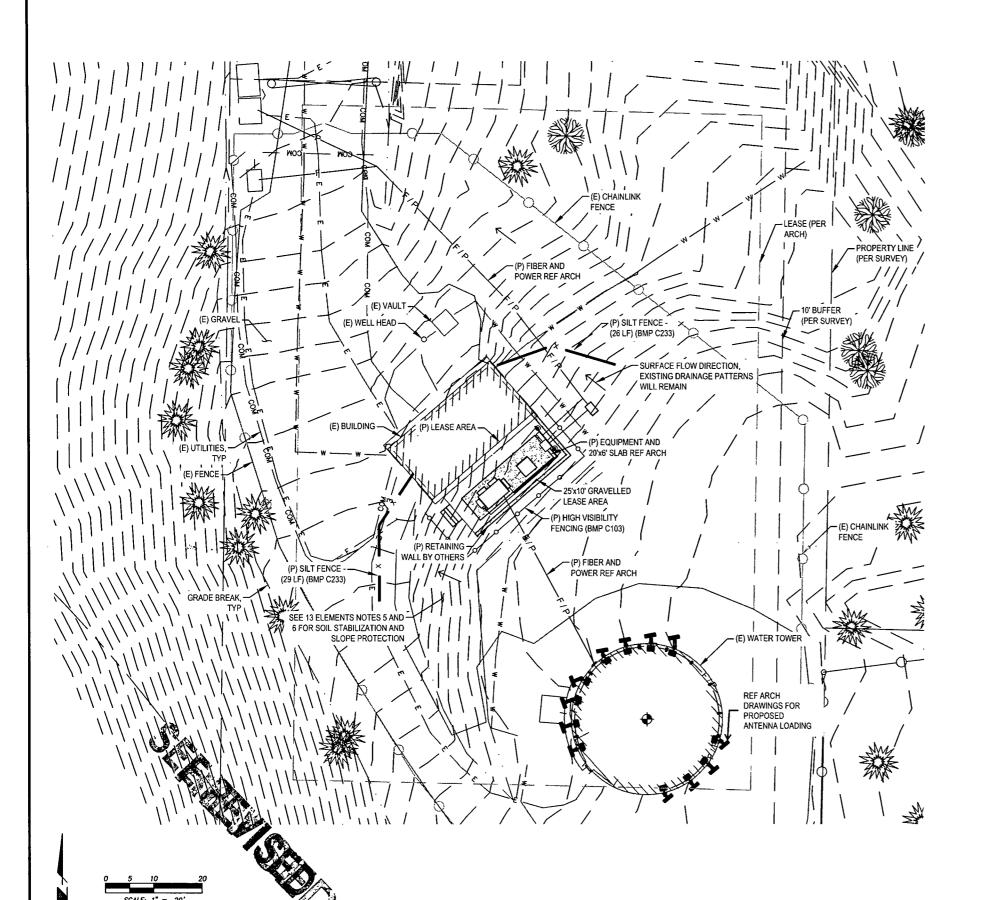

APPROXIMATE AREAS

NEW IMPERVIOUS AREA



SUMMARY OF 13 ELEMENTS PROPOSED ON PROJECT.

MARY OF 13 ELEMENTS PROPOSED ON PROJECT.

PRESERVE VEGETATION/MARK CLEARING LIMITS OF PUBLIC HEALTH DISTRICT

PRESERVE VEGETATION PUBLIC HEALTH DI

- FENCING (BMP C103), LIMIT SITE DISTURBANCE AND PRESERVE NATURAL VEGETATION (BMP C101)
- 2. ESTABLISH CONSTRUCTION ACCESS N/A UTILIZED EXISTING GRAVEL SURFACE.
- 3. CONTROL FLOW RATES INSTALL SILT FENCE (BMP C233).
- 4. INSTALL SEDIMENT CONTROLS INSTALL SILT FENCE (BMP C233)
- STABILIZE SOILS UTILIZE TEMPORARY AND PERMANENT SEEDING (BMP C120) AND MULCHING (BMP C121) TO
 OFFSET ANY DISTURBANCES OCCURRING DURING AND AFTER CONSTRUCTION. USE PLASTIC SHEETING ON EXPOSED SOILS, (BMP C122)
- 6. PROTECT SLOPES UTILIZE SILT FENCE (BMP C233), PLASTIC SHEETING (BMP C123), TEMPORARY AND PERMANENT SEEDING (BMP C120), MULCHING (BMP C121), AND MONITOR EXPOSED SOILS UNTIL VEGETATION IS ESTABLISHED.
- 7. PROTECT DRAIN INLETS N/A DUE TO NO DRAIN INLETS ON SITE.
- 8. STABILIZE CHANNELS AND OUTLETS N/A NO NEW CHANNELS OR OUTLETS ON SITE.
- 9. CONTROL POLLUTANTS ALL CONCRETE WASHOUT SHALL BE CONTAINED AND HAULED OFF SITE.
- 10. CONTROL DEWATERING N/A NO DEWATERING PROPOSED.
- 11. MAINTAIN BMPs BMPs SHALL BE CHECKED WEEKLY AND AFTER STORM EVENTS, KEEP MATERIALS ON HAND
- 12. MANAGE THE PROJECT SCHEDULING OF THE PROJECT SHALL PREVENT SOILS FROM BEING EXPOSED FOR EXTENDED PERIODS OF TIME (BMP 162). ADDITIONAL SEDIMENT CONTROL MATERIALS (SILT FENCE, PLASTIC SHEETING) SHALL BE KEPT ON HAND TO REPAIR DAMAGED SEDIMENT CONTROLS (BMP C150).
- 13 PROTECT I OW IMPACT DEVELOPMENT RMPs KEEP ADDITIONAL MATERIALS ON HAND FOR STORMWATER PREVENTION (E.G. SILT FENCES, SAND BAGS, PLASTIC SHEETING, HIGH VISIBILITY FENCING) (BMP 150), PROJECT SCHEDULE SHALL BE FOLLOWED TO REDUCE SOIL EXPOSURE (BMP 162).

STANDARD SWPPP NOTES:

- APPROVAL OF THIS EROSION/SEDIMENTATION CONTROL (ESC) PLAN DOES NOT CONSTITUTE AN APPROVAL OF PERMANENT ROAD OR DRAINAGE DESIGN (E.G. SIZE AND LOCATION OF ROADS, PIPES, RESTRICTORS, CHANNELS, RETENTION FACILITIES, UTILITIES)
- THE IMPLEMENTATION OF THIS ESC PLAN AND THE CONSTRUCTION, MAINTENANCE, REPLACEMENT, AND UPGRADING OF THESE ESC BMPS IS THE RESPONSIBILITY OF THE APPLICANT UNTIL ALL CONSTRUCTION IS COMPLETED AND APPROVED AND VEGETATION/LANDSCAPING IS ESTABLISHED.
- CLEARLY FLAG THE BOUNDARIES OF THE CLEARING LIMITS SHOWN ON THIS PLAN IN THE FIELD PRIOR TO CONSTRUCTION. DURING THE CONSTRUCTION PERIOD, NO DISTURBANCE BEYOND THE FLAGGED CLEARING LIMITS SHALL BE PERMITTED. THE FLAGGING SHALL BE MAINTAINED BY THE APPLICANT FOR THE DURATION OF
- 4. CONSTRUCT THE ESC BMPS SHOWN ON THIS PLAN IN CONJUNCTION WITH ALL CLEARING AND GRADING ACTIVITIES, AND IN SUCH A MANNER AS TO ENSURE THAT SEDIMENT AND SEDIMENT LADEN WATER DO NOT ENTER THE DRAINAGE SYSTEM, ROADWAYS, OR VIOLATE APPLICABLE WATER STANDARDS.
- 5. THE ESC BMPS SHOWN ON THIS PLAN ARE THE MINIMUM REQUIREMENTS FOR ANTICIPATED SITE CONDITIONS DURING THE CONSTRUCTION PERIOD, UPGRADE THESE ESC BMPS AS NEEDED FOR UNEXPECTED STORM EVENTS AND TO ENSURE THAT SEDIMENT AND SEDIMENT-LADEN WATER DO NOT LEAVE THE SITE.
- THE APPLICANT SHALL INSPECT THE ESC BMPS DAILY AND MAINTAIN THEM AS NECESSARY TO ENSURE THEIR CONTINUED FUNCTIONING.
- INSPECT AND MAINTAIN THE ESC BMPS ON INACTIVE SITES A MINIMUM OF ONCE A MONTH OR WITHIN THE 48
 HOURS FOLLOWING A MAJOR STORM EVENT (I.E. A 24-HOUR STORM EVENT WITH A 10-YR OR GREATER
- AT NO TIME SHALL THE SEDIMENT EXCEED 60-PERCENT OF THE SUMP DEPTH OR HAVE LESS THAN 6-INCHES OF CLEARANCE FROM THE SEDIMENT SURFACE TO THE INVERT OF THE LOWEST PIPE. ALL CATCH BASINS AND CONVEYANCE LINES SHALL BE CLEANED PRIOR TO PAVING. THE CLEANING OPERATION SHALL NOT FLUSH
- 9. INSTALL STABILIZED CONSTRUCTION ENTRANCES AT THE BEGINNING OF CONSTRUCTION AND MAINTAINED FOR THE DURATION OF THE PROJECT. ADDITIONAL MEASURES MAY BE REQUIRED TO ENSURE THAT ALL PAVED AREAS ARE KEPT CLEAN FOR THE DURATION OF THE PROJECT.










| RAWN BY: | WG |
|------------|----|
| HECKED BY: | DC |

| | DR | AWING VERSION |
|------|---------|---------------|
| VER. | DATE | DESCRIPTION |
| 1 | 4/19/21 | C-SWPPP |
| | | |
| | | |
| | | |
| | | |

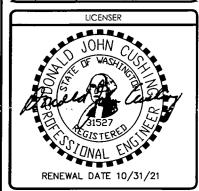

PROJECT INFORMATION


BR0306 **BAINBRIDGE** LYNWOOD CENTER


NE BAKER HILL ROAD BAINBRIDGE ISLAND, WA 98110


SHEET TITLE

C-SWPPP PLAN

SHEET NO.

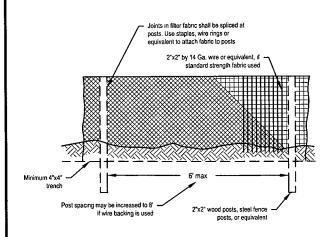

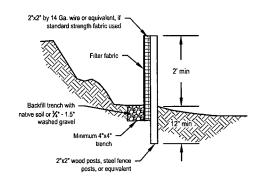

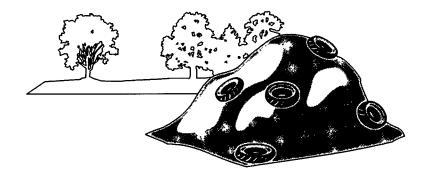

SILT FENCE (BMP C233)

PLASTIC SHEETING (BMP C123)



DECEIVED APR 2.1 2021

KITSAP PUBLIC HEALTH DISTRICT










| DRAWN BY: | wg |
|-------------|----|
| CHECKED BY: | DC |

| \subset | DRAWING VERSION | | |
|-----------|-----------------|-------------|--|
| VER. | DATE | DESCRIPTION | |
| 1 | 4/19/21 | C-SWPPP | |
| | | | |
| | | | |
| | | | |
| | | | |

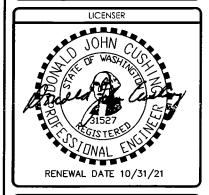

PROJECT INFORMATION

BRO306

BAINBRIDGE

LYNWOOD CENTER

NE BAKER HILL ROAD BAINBRIDGE ISLAND, WA 98110


SHEET TITLE

C-SWPPP DETAILS

SHEET NO.

C2.0

Kitsap Public Health District

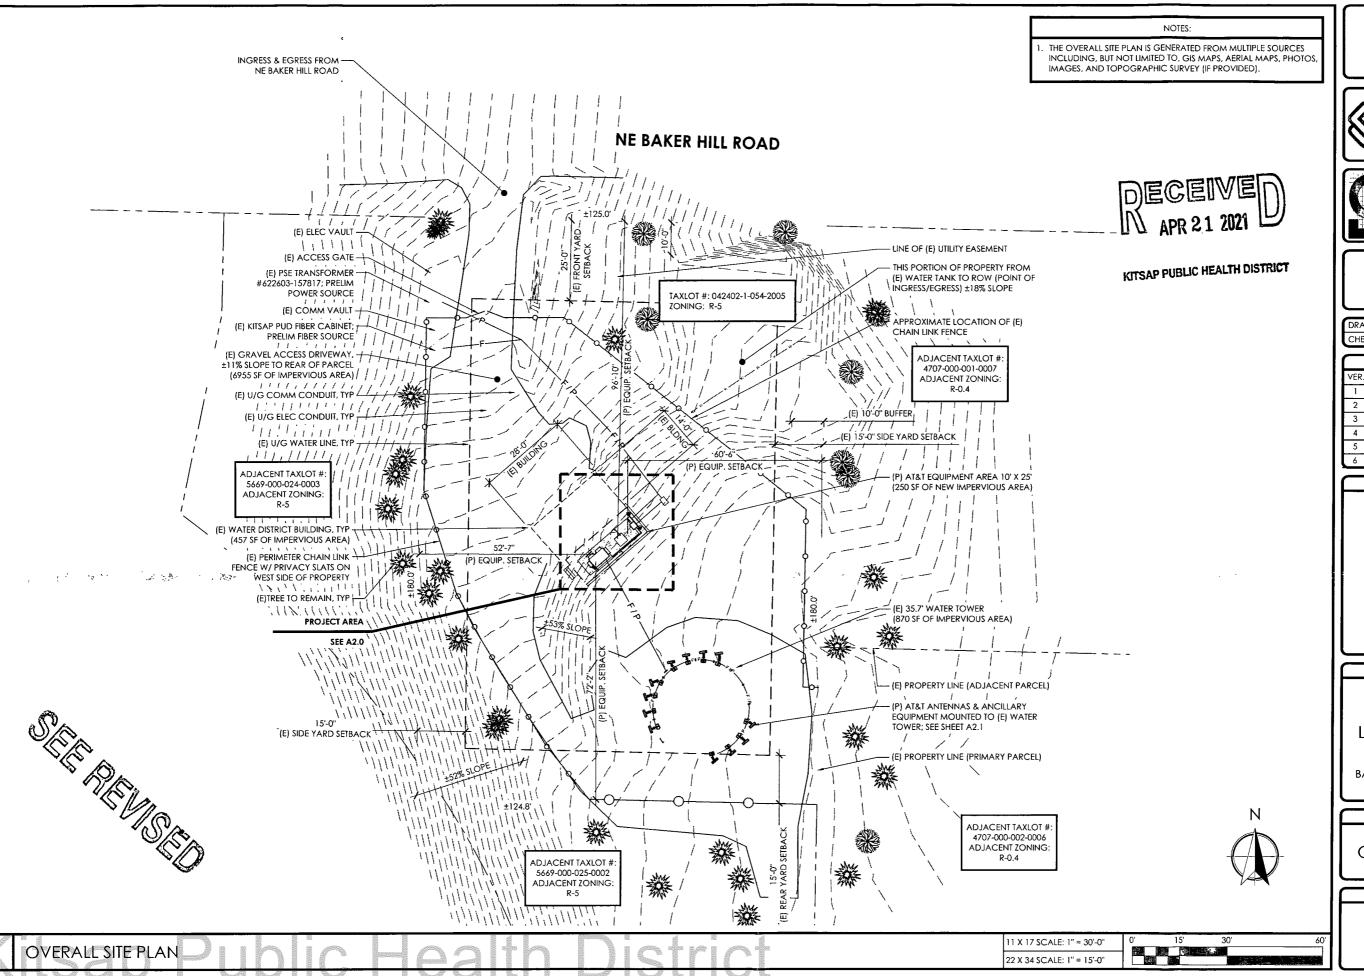







CAPITAL DESIGN SERVICES

2101 4TH AVE E, SUITE 202

01YMPIA, WA 98506
360.915.6750

WWW.CAPITALDESIGNSERVICES.COM



| 1 | DRAWN BY: | MS |
|---|-------------|----|
| Į | CHECKED BY: | BU |

| _ | | | | |
|--------|-----------------|--------------------|--|--|
| \Box | DRAWING VERSION | | | |
| VER. | DATE | DESCRIPTION | | |
| 1 | 09/09/20 | PRELIM LU DRAWINGS | | |
| 2 | 11/13/20 | CLIENT COMMENT | | |
| 3 | 12/02/20 | KPUD COMMENT | | |
| 4 | 01/12/21 | CLIENT COMMENT | | |
| 5 | 01/20/21 | FINAL LU DRAWINGS | | |
| 6 | 04/16/21 | ⚠ JX COMMENTS | | |

LICENSER

PROJECT INFORMATION

BR0306 BAINBRIDGE LYNWOOD CENTER


NE BAKER HILL ROAD BAINBRIDGE ISLAND, WA 98110

SHEET TITLE

OVERALL SITE PLAN

SHEET NO.

A1.0

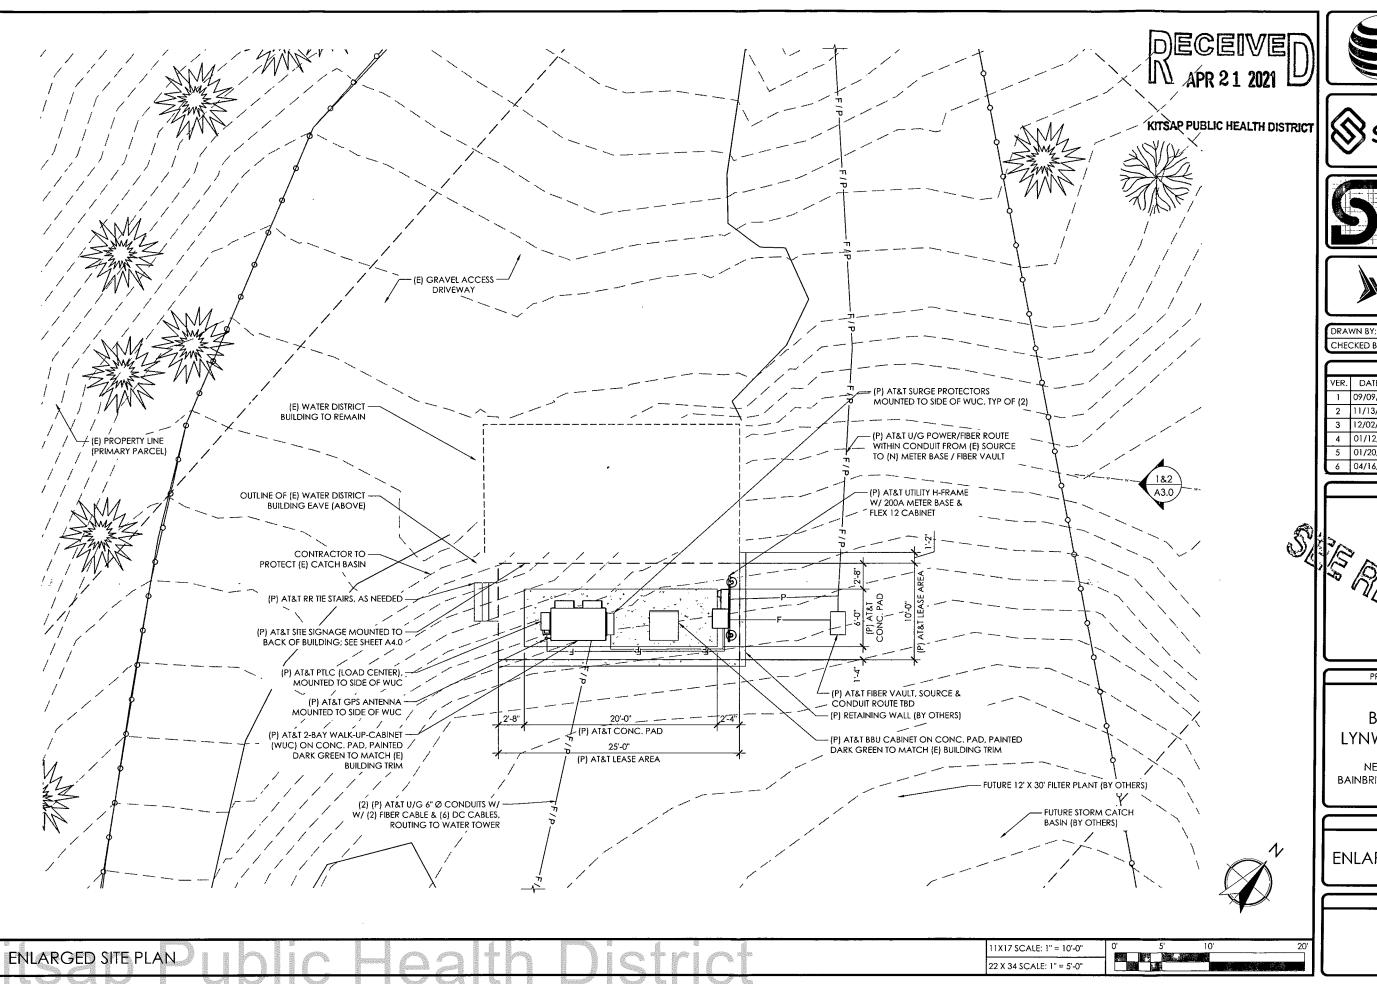







CAPITAL DESIGN SERVICES WW.CAPITALDESIGNSERVICES.COM



| DRAWN BY: | MS |
|-------------|----|
| CHECKED BY: | BU |
| | |

| H | \bigcap | DR | AWING VERSION |
|-----|-----------|----------|--------------------|
| | VER. | DATE | DESCRIPTION |
| Į I | 1 | 09/09/20 | PRELIM LU DRAWINGS |
| П | 2 | 11/13/20 | CLIENT COMMENT |
| 1 | 3 | 12/02/20 | KPUD COMMENT |
| | 4 | 01/12/21 | CLIENT COMMENT |
| | 5 | 01/20/21 | FINAL LU DRAWINGS |
| Н | 6 | 04/16/21 | ▲ JX COMMENTS |

LICENSER



PROJECT INFORMATION

BR0306 BAINBRIDGE LYNWOOD CENTER


NE BAKER HILL ROAD BAINBRIDGE ISLAND, WA 98110

SHEET TITLE

ENLARGED SITE PLAN

SHEET NO.

A2.0

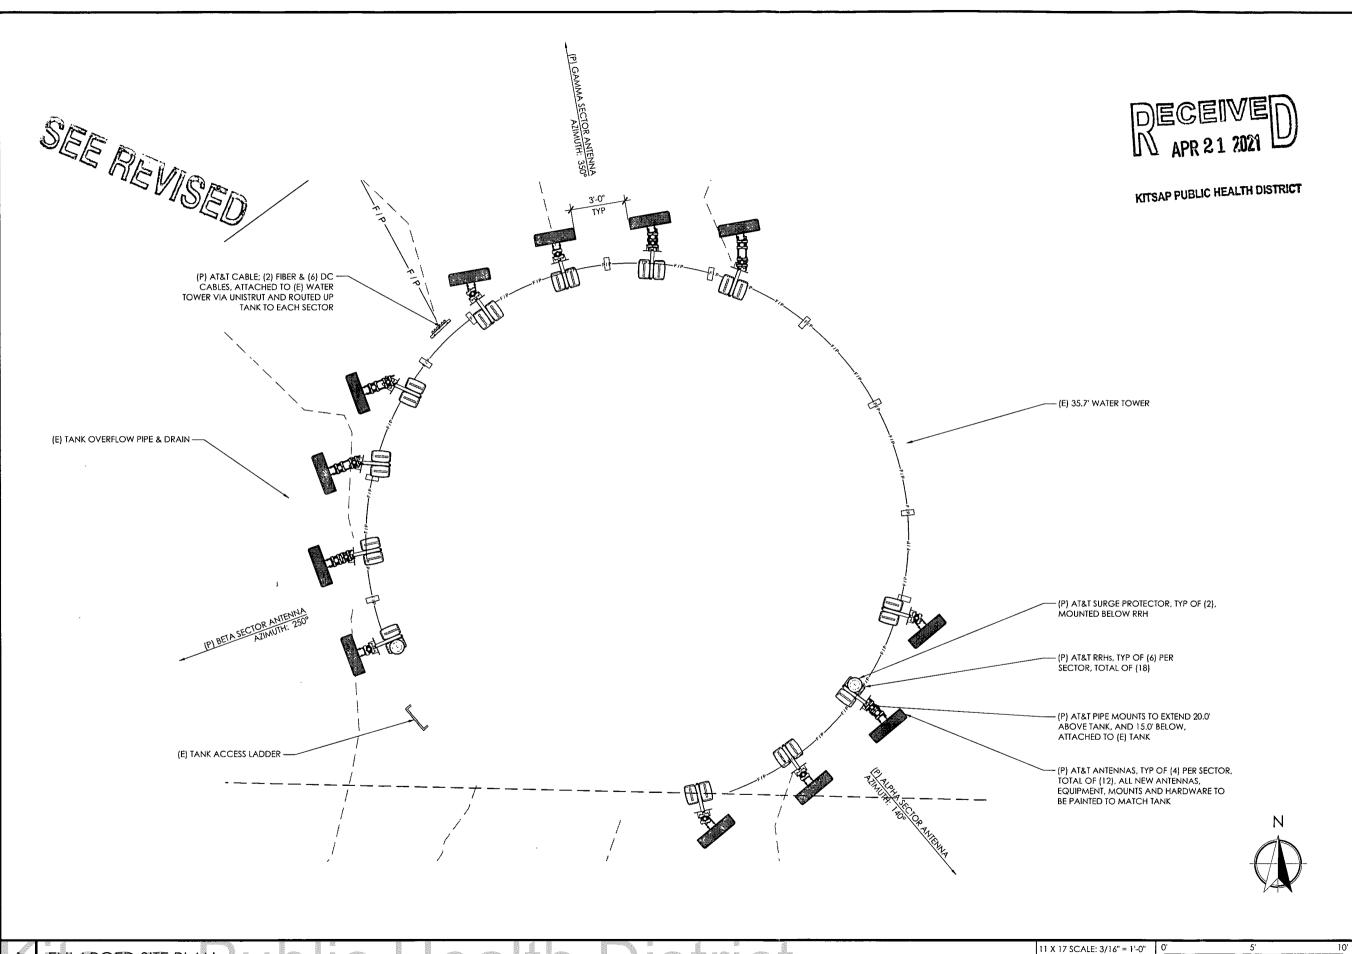

ENLARGED SITE PLAN







CAPITAL DESIGN SERVICES

2101 4TH AVE E. SUITE 202

01YMPIA, WA 98506

360.915.6750

WWW.CAPITALDESIGNSERVICES.COM



DRAWN BY: MS
CHECKED BY: BU

| П | \Box | DRAWING VERSION | | | |
|---|--------|-----------------|--------------------|--|--|
| П | VER. | DATE | DESCRIPTION | | |
| П | 1 | 09/09/20 | PRELIM LU DRAWINGS | | |
| | 2 | 11/13/20 | CLIENT COMMENT | | |
| | 3 | 12/02/20 | KPUD COMMENT | | |
| | 4 | 01/12/21 | CLIENT COMMENT | | |
| | 5 | 01/20/21 | FINAL LU DRAWINGS | | |
| П | 6 | 04/16/21 | ▲ JX COMMENTS | | |

LICENSER

PROJECT INFORMATION

BR0306 BAINBRIDGE LYNWOOD CENTER

NE BAKER HILL ROAD BAINBRIDGE ISLAND, WA 98110


SHEET TITLE

ENLARGED WATER TOWER PLAN

SHEET NO.

22 X 34 SCALE: 3/8" = 1'-0"

A2.1

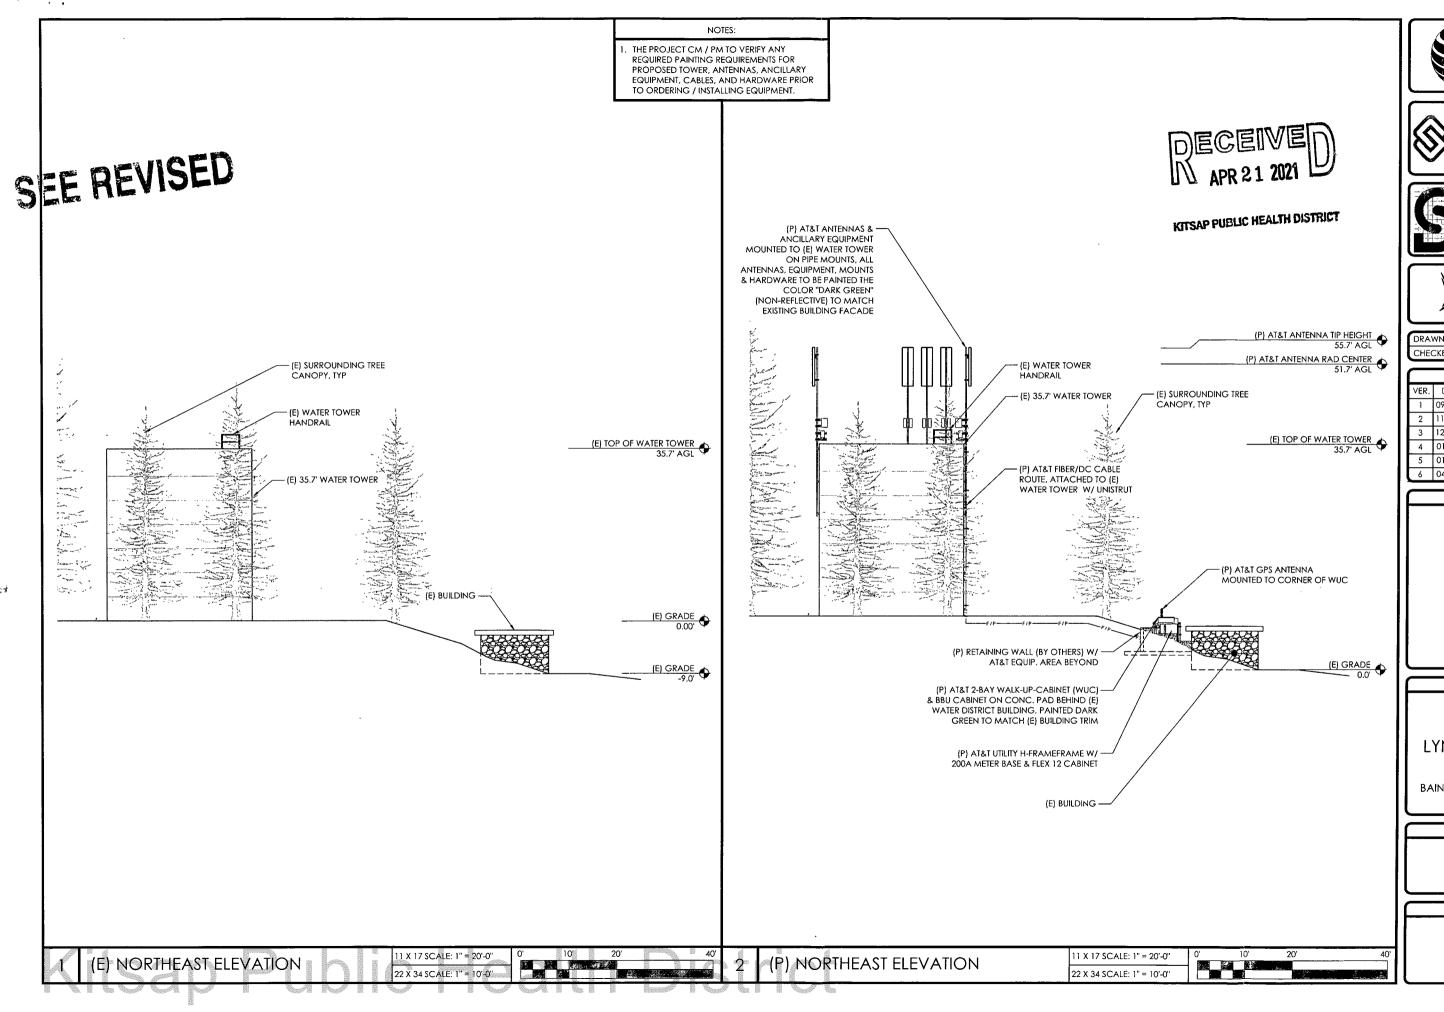







CAPITAL DESIGN SERVICES

2101 4TH AVE E, SUITE 202

01YMPIA, WA 98506
360.915.6750

WWW.CAPITALDESIGNSERVICES.COM



DRAWN BY: MS
CHECKED BY: BU

| \bigcap | DRAWING VERSION | | | |
|-----------|-----------------|--------------------|--|--|
| VER. | DATE | DESCRIPTION | | |
| 1 | 09/09/20 | PRELIM LU DRAWINGS | | |
| 2 | 11/13/20 | CLIENT COMMENT | | |
| 3 | 12/02/20 | KPUD COMMENT | | |
| 4 | 01/12/21 | CLIENT COMMENT | | |
| 5 | | FINAL LU DRAWINGS | | |
| 6 | 04/16/21 | ▲ JX COMMENTS | | |

LICENSER

PROJECT INFORMATION

BR0306 BAINBRIDGE LYNWOOD CENTER


NE BAKER HILL ROAD BAINBRIDGE ISLAND, WA 98110

SHEET TITLE

ELEVATIONS


SHEET NO.


A3.0

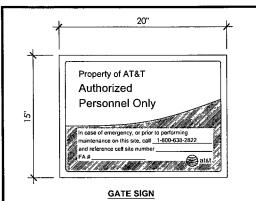



DOOR SIGN

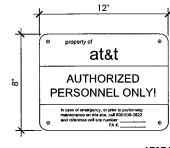


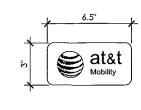

AT&T IDENTIFICATION SIGNS



1 2 3 4 5 6 7

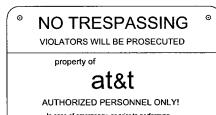

and reference cell site number: __

NOTES:

- OUTDOOR SITES REQUIRE THE SAME GATE AND NO TRESPASSING SIGNS AS INDOOR SITES IF OWNED BY AT&T. IN PLACE OF THE DOOR SIGN THE CABINETS MUST HAVE THE ABOVE SIGNS.
- SIGN MUST BE AFFIXED TO THE SIDE OF THE CABINET (FRONT, REAR OR SIDE) WHICH IS MOST VISIBLE WHEN APPROACHING THE CABINET FROM THE SITE ACCESS POINT.
- MULTIPLE CABINET SITES REQUIRE THE SIGNS ABOVE ATTACHED TO THE SIDE OF EACH CABINET ON THE END OF THE LINEUP. IN ADDITION, A SIGN INDICATING AT&T AS THE OWNER MUST BE AFFIXED TO THE FRONT OR REAR OF EVERY CABINET (NOT BOTH). AT&T IDENTIFICATION SIGN IS TO BE AFFIXED TO THE MOST VISIBLE AREA (FRONT OR REAR) WHEN APPROACHING THE CABINETS FROM THE SITE ACCESS POINT.

OUTDOOR EQUIPMENT SITE SIGNAGE REQUIRED









| DRAWN BY: | MS |
|-------------|----|
| CHECKED BY: | BU |

| l | | DRAWING VERSION | | |
|---|------|-----------------|--------------------|--|
| | VER. | DATE | DESCRIPTION | |
| | 1 | 09/09/20 | PRELIM LU DRAWINGS | |
| ı | 2 | 11/13/20 | CLIENT COMMENT | |
| | 3 | 12/02/20 | KPUD COMMENT | |
| | 4 | 01/12/21 | CLIENT COMMENT | |
| П | 5 | 01/20/21 | FINAL LU DRAWINGS | |
| I | 6 | 04/16/21 | ▲ JX COMMENTS | |

LICENSER

PROJECT INFORMATION

BR0306

BAINBRIDGE

LYNWOOD CENTER


NE BAKER HILL ROAD

BAINBRIDGE ISLAND, WA 98110


SHEET TITLE

TYPICAL CELL SITE SIGNAGE REQUIRED

NO TRESPASSING SIGNS

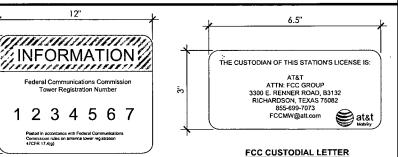

(AVAILABLE THROUGH EXCEL SIGN, PART

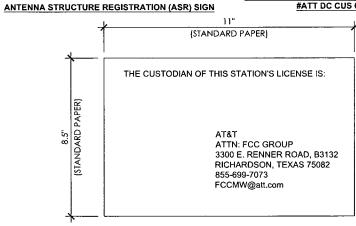

FCC CUSTODIAL LETTER

//INFORMATION // // INFORMACION //

∅ INFORMATION **∅** ACTIVE ANTENNAS ARE MOUNTED ON THE OUTSIDE FACE OF THIS BLDG BEHIND THIS PANEL ON THIS STRUCTURE STAY BACK A MINIMUM OF 3 FEET FROM THESE ANTENNAS Contact AT&T Mobility at (800)-638-2822 and follow This is AT&T Mobility site

GREEN INFORMATION SIGNS

NOTICE

3

NOT IN USE

BLUE NOTICE

YELLOW CAUTION

CAUTION

↑ WARNING

Beyond this point you are entering an area where radio frequency (RF) fields may exceet the FCC General Population Exposure Limits Follow safety guidelines for working in an RF environment. FCC 4/te 1 13/(b) alls Nobley to

ORANGE WARNING

SITE SIGNAGE **DETAILS**

SHEET NO.

A4.0

NOTE: RF SIGNS ARE TO BE POSTED PER ATT-002-290-078

RF EMISSION SIGNS REQUIRED

FCC SIGNS REQUIRED

BUSINESS PLAN



BR0306 Bainbridge Lynwood Center Submitted to Kitsap Public Health District

KITSAP PUBLIC HEALTH DISTRICT

Applicant:

New Cingular Wireless PCS, LLC ("AT&T")

19801 SW 72nd Avenue Suite 200

Tualatin, OR 97062 (425) 222-1026

Representative:

Smartlink Group

11232 120th Ave NE #204 Kirkland, WA 98034 **Contact: Nancy Sears**

425-444-1434

Nancy.sears@smartlinkgroup.com

Property-Owner:

Kitsap Public Utility District (KPUD)

PO Box 1989

Poulsbo, WA 98370 **Contact: Dave Epperson**

360-626-7732

Project Address:

No Situs, NE Baker Hill Road

Bainbridge Island WA 98110

Description /Tax Lot: GPS Coordinates: 47.606325 / -122.544258

Parcel No. 042402-1-054-2005

Smartlink LLC is submitting this application on behalf of New Cingular Wireless PCS, LLC ("AT&T") and the underlying property owner.



PROJECT OVERVIEW

AT&T is proposing to collocate a new wireless communications facility ("WCF" or TEACH DISTRICT the existing KPUD water tank at the above noted project address. Installation includes placing antennas and associated equipment on the existing water tank and placing an equipment shelter and generator on the ground. KPUD will be overseeing all excavation work for the ground equipment.

This is an unmanned facility that creates no traffic or waste and requires no public services such as water & sewer, and emergency services.

Construction will take approximately 30-45 days, during which time there will be construction personnel on the KPUD property. Once the site is turned on, there will be approximately 1-2 one-hour maintenance visits per month by a single technician. Access to the site is through the locked gate at the entrance to the KPUD facility.



PROJECT SCOPE

- PROPOSED INSTALLATION OF A TELECOMMUNICATIONS FACILITY ON AN EXISTING WATER DISTRICT PARCEL FOR AT&T.
- 2. PROPOSED INSTALLATION OF TWELVE (12) ANTENNAS, EIGHTEEN (18) RRHs, TWO (2) SURGE PROTECTORS, AND FIBER/DC CABLES ON AN EXISTING 35.7' WATER TOWER.
- PROPOSED INSTALLATION OF TWO (2) EQUIPMENT CABINETS ON A NEW CONCRETE PAD BEHIND AN EXISTING WATER DISTRICT BUILDING, PAINTED TO MATCH EXISTING
- PROPOSED INSTALLATION OF NEW 200A ELECTRICAL SERVICE, AND FIBER SERVICE.

PROJECT CONTACTS

NEW CINGULAR WIRELESS PCS, LLC

19801 SW 72ND AVENUE #100

TUALATIN, OR 97062

POULSBO, WA 98370

DAVID EPPERSON

PROPERTY OWNER:

POULSBO, WA 98370

ZONING/PERMITTING AGENT:

11232 120TH AVE NE, #204

SITE ACQUISITION AGENT:

11232 120TH AVE NE, #204

CONSTRUCTION MANAGER:

AMBIT CONSULTING, LLC 245 SAINT HELENS AVE, SUITE 3A

TACOMA, WA 98402

KIRKLAND, WA 98034

KIRKLAND, WA 98034

NANCY SEARS

PH: 425.444.1434

PATTY BARTLETT

RF ENGINEER:

AT&T MOBILITY

SURVEYOR:

TOM LOGAN PH: 253.709.0317

PH: 425.270.9163

DAVID EPPERSON

PO BOX 1989

PH: 626.7732

KPUD NO. 1

PO BOX 1989

PH: 626.7732

WATER TOWER OWNER:



BR0306 BAINBRIDGE LYNWOOD **CENTER**

FA #: 15158127 / USID: 286275 **NE BAKER HILL ROAD** BAINBRIDGE ISLAND, WA 98110

PRELIMINARY ZONING DRAWINGS

DRIVING DIRECTIONS

PROJECT INFORMATION

BR0306 BAINBRIDGE LYNWOOD CENTER NE BAKER HILL ROAD BAINBRIDGE ISLAND, WA 98110

CITY OF BAINBRIDGE

042402-1-054-2005 .52 AC R-5 RESIDENTIAL 47° 36' 22.77" N

(47 (063259) (-122.544258°)

-122° 32' 39.33" W 144 0' AGL 1A CERTIFICATION

WATER TOWER

(E) STRUCTURE TYPE: (E) STRUCTURE HEIGHT: (P) AT&T GROUND LEASE AREA:

250 SQ FT

(E) IMPERVIOUS AREA:

(P) IMPERVIOUS AREA:

GROUND ELEVATION:

6955 SF (GRAVEL DRIVEWAY AND TURNOUT) 457 SF (WATER DISTRICT BUILDING)

870 SF (WATER TANK)

TOTAL OF (E) IMPERVIOUS AREA:

275 SF (EQUIPMENT LEASE AREA INCLUDING RETAINING WALL)

OCCUPANCY:

SITE NAME:

JURISDICTION:

TAX LOT #:

ZONING:

LATITUDE:

SOURCE:

LONGITUDE:

PARCEL SIZE:

ADDRESS:

LEGAL DESCRIPTION: SEC 04, TWP 24, RNG 2E (NE/4) (LOT A CITY OF BAINBRIDGE ISLAND SHORT PLAT RECORDED UNDER AUDITOR NUMBER 9209030073, VOLUME 8, PAGE 132, W-80) THAT PORTION OF GOVERNMENT LOT 5 SECTION 4, TOWNSHIP 24 NORTH, RANGE 2 EAST, W.M... IN KITSAP COUNTY, WASHINGTON, DESCRIBED AS FOLLOWS: BEGINNING AT THE NORTHEAST CORNER OF SAID SECTION 4; THENCE ALONG THE EAST LINE OF SAID SECTION 4, S00*56'09 W 30.00 FEET TO A POINT ON THE SOUTH RIGH OF WAY OF NE BAKER HILL ROAD AND THE TRUE POINT OF BEGINNING; THENCE CONTINUING \$00°56'09 W 180.00 FEET; THENCE N88*42'08"W 125 FEET; THENCE N00*56'09"E 180 FEET TO A POINT ON SAID SOUTH RIGHT OF WAY OF NE BAKER HILL ROAD; THENCE \$88*42'08 E 125.00 FEET TO THE TRUE POINT OF BEGINNING. SUBJECT TO AND TOGETHER WITH EASEMENTS, RESTRICTIONS AND RESERVATIONS OF RECORD

VICINITY MAP

FROM AT&T OFFICE IN REDMOND, WASHINGTON:

- TURN RIGHT ONTO BEAR CREEK PKWY (453 FT)
- USE THE LEFT 2 LANEES TO TURN LEFT AT THE 1ST CROSS STREET ONTO NE LEARY WAY (.3 MI)

USE THE MIDDLE 2 LANES TO TAKE THE RAMP ONTO WA-520 W (.4 MI)

MERGE ONTO WA-520 W (TOLL ROAD) (11.1 MI)

- USE ANY LANE TO MERGE ONTO 1-5 S TOWARD PORTLAND (2.5 MI)
 USE THE RIGHT LANE TO TAKE EXIT 165A TOWARD JAMES STREET (.3 MI)
- USE THE RIGHT LANE TO MERGE ONTO 6TH AVE (171 FT)
- TURN RIGHT ONTO COLUMBIA ST (.3 MI)
 CONTINUE STRAIGHT TO STAY ON COLUMBIA ST (.1 MI)
- TURN LEFT ONTO ALASKAN WAY (.2 MI)
- TURN RIGHT ONTO FERRY WAITING ZONE (.2 MI)
- TURN LEFT ONTO SEATTLE FERRY TERMINAL (.2 MI)
- TAKE THE SEATTLE BAINBRIDGE FERRY TO BAINBRIDGE ISLAND (8.6 MI)
- CONTINUE STRAIGHT ONTO FERRY DOCK (.2 MI)
- CONTINUE ONTO OLYMPIC DR SE (423 FT)
- TURN LEFT ONTO WINSLOW WAY E (.1 MI) TURN RIGHT ONTO ERICKSEN AVE NE (.3 MI)
- TURN LEFT ONTO WYATT WAY NE (1.1 MI)
- CONTINUE ONTO EAGLE HARBOR DR NE (.2 MI)
- TAKE SLIGHT RIGHT ONTO NE BUCKLIN HILL RD (.3 MI)
- CONTINUE ONTO BLAKELY AVE NE (1.0 MI)
- TURN RIGHT ONTO NE BAKER HILL RD. SITE WILL BE ON THE LEFT (.3 MI)

TOTAL TIME: 1 HRS 25 MINS TOTAL MILES: 28.5 MILES

0

LOCALIZED MAP

PROJECT AREA Θ Cant Johnston filakel Elementary School 0 Schel Chelb Earth & Vine Wine 9a ** ** ** ** ** ** **

NE Baker Hill Rd NE Baker Hill Rd

PROJECT

FINAL CONSTRUCTION DRAWINGS SIGN-OFF

** REVIEWERS SHALL PLACE INITIALS ADJACENT TO EACH REDLINE NOTE AS DRAWINGS ARE BEING REVIEWED

| CONSULTANT/PRINTED NAME | SIGNATURE | DATE |
|-------------------------|-----------|------|
| LANDLORD: | | |
| SITE ACQ: | | |
| PERMITTING: | | |
| RF MGR: | | |
| CONST MGR: | | |
| OPS MGR: | | |
| PROJ. MGR: | | |
| COMPLIANCE: | | |
| TRANSPORT: | | |

SHEET INDEX

TIO TITLE SHEET

LS-1 SURVEY LS-2 NOTES

ESC1.0 EROSION CONTROL PLAN

OVERALL SITE PLAN

ENLARGED SITE PLAN A20

ENLARGED WATER TOWER PLAN A2.1

A3.0 NORTHEAST ELEVATIONS

SITE SIGNAGE DETAILS A4.0



KITSAP PUBLIC HEALTH DISTRICT

** THE INFORMATION CONTAINED IN THIS SET OF DOCUMENTS IS PROPRIETARY BY NATURE. ANY USE OR DISCLOSURE OTHER THAN THAT WHICH RELATES TO THE OWNER IS STRICTLY PROHIBITED.

GOVERNING CODES

2015 INTERNATIONAL BUILDING CODE

2015 MECHANICAL SPECIALTY CODE

2015 INTERNATIONAL FIRE CODE

2017 NFPA 70 NATIONAL ELECTRICAL CODE

2015 WASHINGTON STATE ENERGY CODE

A.D.A. COMPLIANCE INSTALLATION IS UNMANNED / NOT FOR HUMAN

HABITATION. HANDICAP ACCESS IS NOT REQUIRED

APPROVALS

| CONSULTANT/PRINTED NAME | SIGNATURE | DAI |
|-------------------------|-----------|-----|
| LANDLORD: | | |
| SITE ACQ: | | |
| PERMITTING: | | |
| RF MGR: | | |
| CONST MGR: | | |
| OPS MGR: | | |
| PROJ. MGR: | | |
| COMPLIANCE: | | |
| TRANSPORT: | | |









DRAWN BY: CHECKED BY: DRAWING VERSION

DESCRIPTION VER. DATE 1 09/09/20 PRELIM LU DRAWINGS 2 11/13/20 CLIENT COMMENT 3 12/02/20 KPUD COMMENT 4 01/12/21 CLIENT COMMENT



PROJECT INFORMATION BR0306

BAINBRIDGE LYNWOOD CENTER


NE BAKER HILL ROAD BAINBRIDGE ISLAND, WA 98110


SHEET TITLE

TITLE SHEET

SHEET NO.



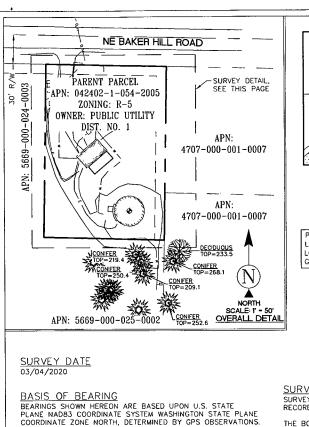

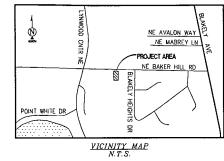

POSITION OF GEODETIC COORDINATES LATITUDE 47: 36' 22.77" (47.606325') NORTH (NAD83) LONGITUDE 122' 32' 39.33" (122.544258') WEST(NAD83) GROUND ELEVATION @ 144.0' (NAVD88)

RECORDS TO DETERMINE ANY DEFECT IN TITLE ISSUED.

LESSOR'S LEGAL DESCRIPTION

TOGETHER WITH: WATER RIGHTS, IF ANY, UNDER WATER RIGHTS CONTROL NOS: 46751; 46752; G1-23438C; G1-23638C; G1-23640C; G1-24392C; G1-23639C; AND S1-12933C.

SURVEYOR'S NOTES

SURVEYOR HAS NOT PERFORMED A SEARCH OF PUBLIC

THE BOUNDARY SHOWN HEREON IS PLOTTED FROM RECORD INFORMATION AND DOES NOT CONSTITUTE A BOUNDARY SURVEY OF THE PROPERTY.


ALL DISTANCES SHOWN HEREON ARE GRID DISTANCES.

CONTOURS DERIVED FROM DIRECT FIELD OBSERVATIONS AND FOLLOWS THE CURRENT NATIONAL MAP STANDARDS FOR VERTICAL ACCURACY.

LOT(S) A OF CITY OF BAINBRIDGE ISLAND SHORT SUBDIVISION NO SPT07-31-91-1, RECORDED IN VOLUME 8, SUBDIVISION NO SPID?—SI=J=1, RECURDED IN VOLUME O, PAGE(S) 13 OF SHORT PLATS, UNDER AUDITORS FILE NOS. 9209030072 AND 9209030073, BEING A PORTION OF GOVERNMENT LOT 5 OF SECTION 4, TOWNSHIP 24 NORTH, RANGE Z, W.M., IN KITSAP COUNTY, WASHINGTON.



GRAPHIC SCALE

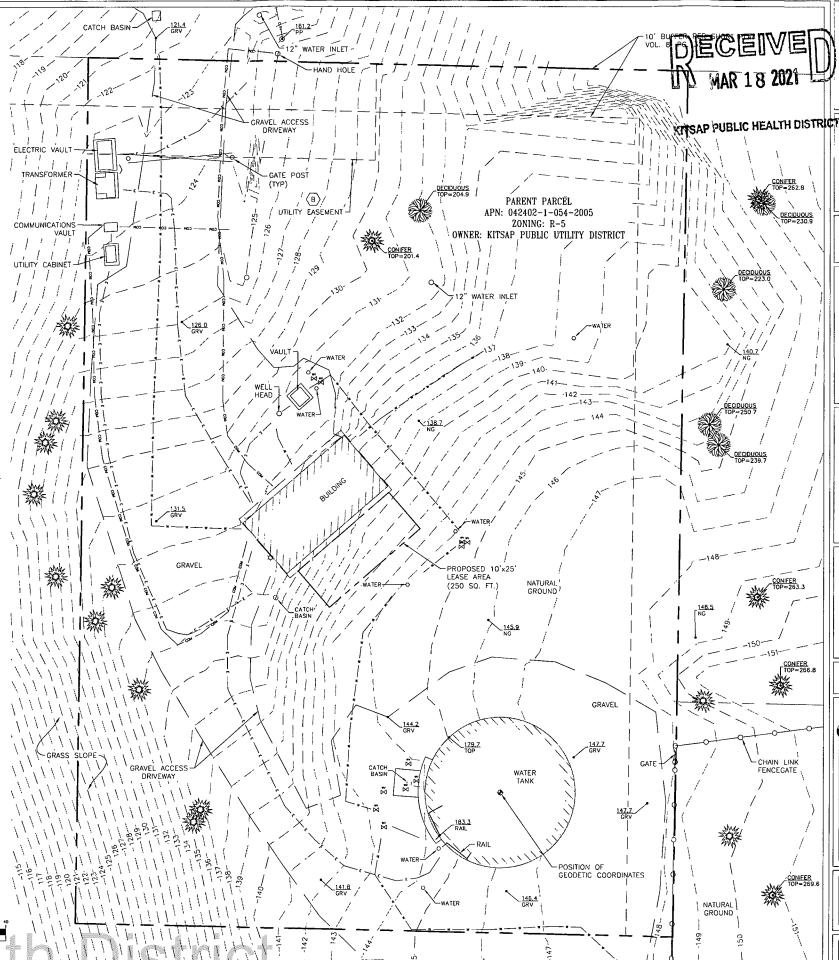



PROJECT INFORMATION:

BAINBRIDGE LYNWOOD BR0306

NE BAKER HILL ROAD BAINBRIDGE, WA 98110

KITSAP COUNTY

-ORIGINAL ISSUE DATE:

03/10/2020

| Ξ | REV.:= | DATE: | DESCRIPTION: | =BY:= |
|---|--------|------------|-------------------|-------|
| | 0 | 03/11/2020 | PRELIMINARY/TITLE | RAG |
| | 1 | 12/02/2020 | REVISE LEASE (C) | ск |
| | 2 | 12/22/2020 | UPDATE | PD |
| | | | | |
| | | | | |

ROJECT COORDINATION:



APITAL DESIGN SERVICES 2101 4TH AVE E, SUITE 202 DLYMPIA, WA 98506 360.991.1501 W.CAPITALDESIGNSERVICES.C

SURVEY PREPARED BY:=



DRAWN BY: CHK.:====APV.:= NS XX



SHEET TITLE:

SITE SURVEY

SHEET NUMBER:



UTILITY POLE ELEV ASPHALT TOP OF BUILDING CHAIN LINK FENCE NATURAL GRADE

TREES

BENCHMARK

PROJECT ELEVATIONS ESTABLISHED FROM GPS DERIVED

ORTHOMETRIC HEIGHTS BY APPLICATION OF NGS 'GEOID 12B'

MODELED SEPARATIONS TO ELLIPSOID HEIGHTS DETERMINED BY REAL TIME KINETIC (RTK) GPS DATA PROCESSED ON THE

MASHINGTON STATE REFERENCE NETWORK (WSRN). ALL ELEVATIONS SHOWN HEREON ARE REFERENCED TO THE NAVD88 DATUM.

THIS PROJECT APPEARS TO BE LOCATED WITHIN FLOOD ZONE

SURVEYOR DOES NOT GUARANTEE THAT ALL UTILITIES ARE SHOWN OR THEIR LOCATIONS ARE DEFINITE IT IS THE RESPONSIBILITY OF THE CONTRACTOR AND DEVELOPER TO CONTACT BIT AND ANY OTHER INVOLVED AGENCIES TO LOCATE

AND ANY OTHER INVOLVED ACKING TO CONSTRUCTION, REMOVAL, RELOCATION AND/ OR REPLACEMENT IS THE RESPONSIBILITY OF THE CONTRACTOR.

"X". ACCORDING TO FEDERAL EMERGENCY MANAGEMENT

AGENCY FLOOD INSURANCE RATE MAP(S), MAP ID

#53035C0381F, DATED 02/03/2017

UTILITY NOTES

PINE TREES

WATER LINES - ELECTRIC LINES

- COMMUNICATION LINES SUBJECT PROPERTY LINE ADJACENT PROPERTY LINE LEASE AREA LIMITS - MAJOR CONTOUR INTERVAL MINOR CONTOUR INTERVAL

LIGHT POLE

POSITION OF GEODETIC COORDINATES

SPOT ELEVATION

CHAIN LINK FENCE

EXISTING BUILDINGS

WATER CONTROL VALVE

(IN FEET) 1 inch = 10

EXCEPTIONS AND RECORD MATTERS

REFERENCE IS MADE TO THE OWNERSHIP AND ENCUMBRANCE REPORT FOR PARCEL ID: 042402-1-054-2005, ISSUED BY PRIORITY TITLE AND ESCROW, DATED 3/9/2020. ALL EASEMENTS CONTAINED WITHIN SAID TITLE REPORT AFFECTING THE IMMEDIATE AREA SURROUNDING THE LEASE HAVE BEEN

ITEMS NO. 1, 2, 3, AND 5 ARE NOT A SURVEY MATTER AND ARE NOT PLOTTED.

4. (RIGHT OF WAYS)
A. RIGHT OF WAY GIVEN TO THE PACIFIC TELEPHONE AND TELEGRAPH COMPANY RECORDED 4/19/1927 AT DOCUMENT NO. 160185 IN THE LAND RECORDS OF KITSAP COUNTY, WASHINGTON. EXACT LOCATION INDETERMINATE - NOT SHOWN

(EASEMENTS)

B) EASEMENT BY SOUTH BAINBRIDGE WATER SYSTEM, INC, TO PUGET SOUND POWER & LIGHT COMPANY RECORDED7/18/1994 IN A.F. #9407180028 IN THE LAND RECORDS OF KITSAP COUNTY, WASHINGTON.

FIRST PORTION, AS SHOWN ON SURVEY -

SECOND PORTION, EXACT LOCATION INDETERMINATE

- C MUTUAL GRANT OF EASEMENT BETWEEN THE MANOR HOUSE ASSOCIATES, A LIMITED PARTNERSHIP, MIGNON JOHNSON, A SINGLE WOMAN, ASHER SEPARATE PROPERTY, MAURLEN G. BLOSSOM AND KATHLEEN BLOSSOM HUSBAND AND WIFE, AND JAMES G. PELLAND AND VIOLET H. PELLAND, HUSBAND AND WIFE RECORDED 5/5/1982 AT INSTRUMENT NO. 8205050088 IN THE LAND RECORDS OF KITSAP COUNTY, WASHINGTON.

 DOES NOT AFFECT PARENT PARCEL NOT SHOWN
- D. EASEMENT AGREEMENT TO T.F. KOLLMAR AND GERALDINE N. KOLLMAR, HIS WIFE DATED 4/2/1962 IN DOCUMENT NO. 889440 IN THE LAND RECORDS OF KITSAP COUNTY, WASHINGTON. DOES NOT AFTECT PARENT PARCEL NOT SHOWN
- E. EASEMENT AGREEMENT TO T.F. KOLLMAR AND GERALDINE N. KOLLMAR, HIS WIFE DATED 4/2/1962 IN DOCUMENT NO. 767989 IN THE LAND RECORDS OF KITSAP COUNTY, WASHINGTON. NO PLOTTABLE EASEMENTS
- F. EASEMENT TO THE PACIFIC TELEPHONE AND TELEGRAPH COMPANY, A CALIFORNIA COOPERATIVE RECORDED 8/26/1960 AT DOCUMENT NO. 733119 IN THE LAND RECORDS OF KITSAP COUNTY, WASHINGTON. DOES NOT AFFECT PARENT PARCEL NOT SHOWN
- G. AGREEMENT AND EASEMENT BETWEEN EMANUEL OLSON AND EDNA JAMES OLSON TO LYNWOOD SANITARIUM, INC., RECORDED 12/16/1955 AT DOCUMENT NO. 630815 IN THE LAND RECORDS OF KITSAP COUNTY, WASHINGTON. DOES NOT AFFECT PARENT PARCEL - NOT SHOWN
- H. EASEMENT GIVEN TO THE PACIFIC TELEPHONE AND TELEGRAPH COMPANY, A CALIFORNIA CORPORATION RECORDED 2/13/1942 AT DOCUMENT NO. 354545 IN THE LAND RECORDS OF KITSAP COUNTY, WASHINGTON.

 EXACT LOCATION INDETERMINATE NOT SHOWN
- I. EASEMENT DATED 6/24/1934 AT DOCUMENT NO. 222538 IN THE LAND RECORDS OF KITSAP COUNTY, WASHINGTON DOES NOT AFFECT PARENT PARCEL NOT SHOWN

SEE AEVISED

DECEIVED MAR 18 2021

KITSAP PUBLIC HEALTH DISTRICT



PROJECT INFORMATION:

BAINBRIDGE LYNWOOD BR0306

NE BAKER HILL ROAD BAINBRIDGE, WA 98110

KITSAP COUNTY

ORIGINAL ISSUE DATE:

03/10/2020

| ١'n | -REV.:~ | DATE: | DESCRIPTION: | =BY:= |
|-----|---------|------------|-------------------|-------|
| | 0 | 03/11/2020 | PRELIMINARY/TITLE | RAG |
| | 1 | 12/02/2020 | REVISE LEASE (C) | ск |
| | 2 | 12/22/2020 | UPDATE | PD |
| | | | | |
| | | | | |

PROJECT COORDINATION:



CAPITAL DESIGN SERVICES

2101 4TH AVE E, SUITE 202
0LYMPIA, WA 98506
360,991,1501

SURVEY PREPARED BY:



410 E. SOUTHERN AVE. TEMPE, ARIZONA 85282 PH. (480) 659-4072 www.ambitconsulting.us

ambit consulting

=LICENSER: =


SHEET TITLE:

NOTES

SHEET NUMBER:=

LS-2

Kitsap Public Health District

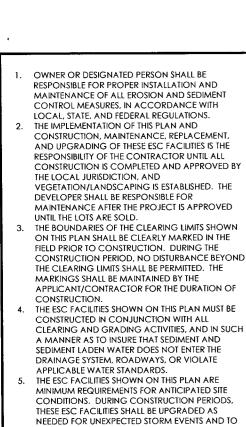

ENSURE THAT SEDIMENT AND SEDIMENT LADEN WATER DOES NOT LEAVE THE SITE. THE ESC FACILITIES SHALL BE INSPECTED DAILY BY THE APPLICANT/CONTRACTOR AND MAINTAINED AS NECESSARY TO ENSURE THEIR CONTINUED FUNCTIONING. AT NO TIME SHALL SEDIMENT BE ALLOWED TO

ACCUMULATE MORE THAN 1/3 THE BARRIER HEIGHT. ALL CATCH BASINS AND CONVEYANCE LINES SHALL BE CLEANED PRIOR TO PAVING. THE CLEANING OPERATIONS SHALL NOT FLUSH SEDIMENT-LADEN WATER INTO THE DOWNSTREAM SYSTEM. STABILIZED GRAVEL ENTRANCES SHALL BE INSTALLED


AT THE BEGINNING OF CONSTRUCTION AND MAINTAINED FOR THE DURATION OF THE PROJECT. ADDITIONAL MEASURES MAY BE REQUIRED TO INSURE THAT ALL PAVED AREAS ARE KEPT CLEAN FOR THE DURATION OF THE PROJECT.


STORM DRAIN INLETS, BASINS, AND AREA DRAINS SHALL BE PROTECTED UNTIL PAVEMENT SURFACES ARE COMPLETED AND/OR VEGETATION IS RE-ESTABLISHED.


10. PAVEMENT SURFACES AND VEGETATION ARE TO BE PLACED AS RAPIDLY AS POSSIBLE.
SEEDING SHALL BE PERFORMED NO LATER THAN

SEPTEMBER 1 FOR EACH PHASE OF CONSTRUCTION.

12. IF THERE ARE EXPOSED SOILS OR SOILS NOT FULLY ESTABLISHED FROM OCTOBER 1ST THROUGH APRIL 30TH, THE WET WEATHER EROSION PREVENTION MEASURES WILL BE IN EFFECT. SEE LOCAL JURISDICTIONAL REQUIREMENTS FOR WET WEATHER RESTRICTIONS.

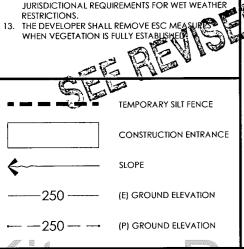

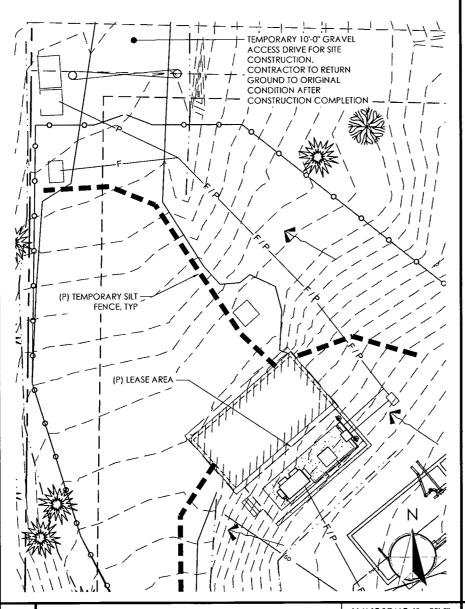

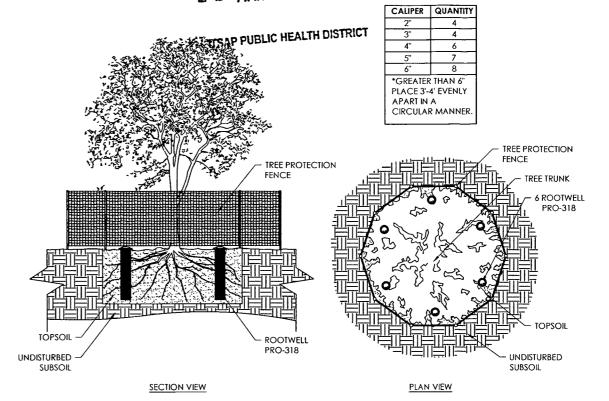

1. EXISTING TREES REQUIRE THE ROOTWELL TO BE PLACED APPROXIMATELY 2.5' TO 4' FROM THE TRUNK, OR ON LARGE TREES AS CLOSE AS POSSIBLE. TREE ROOTS ARE NOT AT THE DRIP LINE, BUT ARE MUCH CLOSER TO THE TRUNK WHEN TREES ARE IN STRESS, IN DECLINE, OR IN COMPACTED SOILS.

2. USE THE QUANTITY GUIDE ABOVE AND EVENLY SPACE THE ROOTWELLS APART. ON LARGER TREES LOCATE THE ROOTWELLS IN A CIRCULAR MANNER AROUND THE TREE APPROXIMATELY 3-4' APART. PLACE THE CAP'S TOP LIP/FLANGE SO IT IS FLUSH ON THE GROUND TO ALLOW FOR MOWING CLEARANCE.

11 X 17 SCALE: 1" = 20'-0" **EROSION CONTROL PLAN** 22 X 34 SCALE: 1" = 10'-0"

8" MIN

EXIST. TREE PROTECTION

FILTER FABRIC MATERIAL, 36" WIDE ROLLS 1. BURY BOTTOM OF FILTER FABRIC 6" BELOW FINISHED GRADE, 2" X 2" FIR, PINE, OR STEEL. 2. FENCE POSTS W/ STITCHED LOOPS TO BE INSTALLED ON THE UPHILL SIDE OF THE SLOPE. 3. COMPACT ALL AREAS OF FILTER FABRIC TRENCH. USE STITCHED LOOPS OVER 2" X 2" POSTS FILTER FABRIC 6'-0" MAX SPACING MATERIAL FRONT VIEW TOP VIEW INTERLOCK 2" X 2" SIDE VIEW POSTS AND ATTACH

11X17 SCALE: NTS







| DRAWN BY: | MS |
|-----------------|----|
| CHECKED BY: | BU |
| DRAWING VERSION | |

| $oldsymbol{\Box}$ | DRAWING VERSION | | | |
|-------------------|-----------------|--------------------|--|--|
| VER. | DATE | DESCRIPTION | | |
| 1 | 09/09/20 | PRELIM LU DRAWINGS | | |
| 2 | 11/13/20 | CLIENT COMMENT | | |
| 3 | 12/02/20 | KPUD COMMENT | | |
| 4 | 01/12/21 | CLIENT COMMENT | | |
| | | | | |

LIÇENSER

11X17 SCALE: NTS

22 X 34 SCALE: NTS

22 X 34 SCALE: NTS

PROJECT INFORMATION BR0306 BAINBRIDGE LYNWOOD CENTER

NE BAKER HILL ROAD BAINBRIDGE ISLAND, WA 98110

SHEET TITLE

EROSION & SEDIMENT CONTROL PLAN

SHEET NO.

ESC1.0

NOTES & LEGEND

IX17 SCALE: NTS 22 X 34 SCALE: N TEMPORARY SILT FENCE


CONSTRUCTION ENTRANCE

R = 25' MIN

CLEAN PIT RUN OR 2" CRUSHED ROCK

MOUND ENTRANCE TO -DIVERT DRAINAGE TO SIDES

SUBGRADE REINFORCEMENT GEOTEXTILE, IF REQUIRED

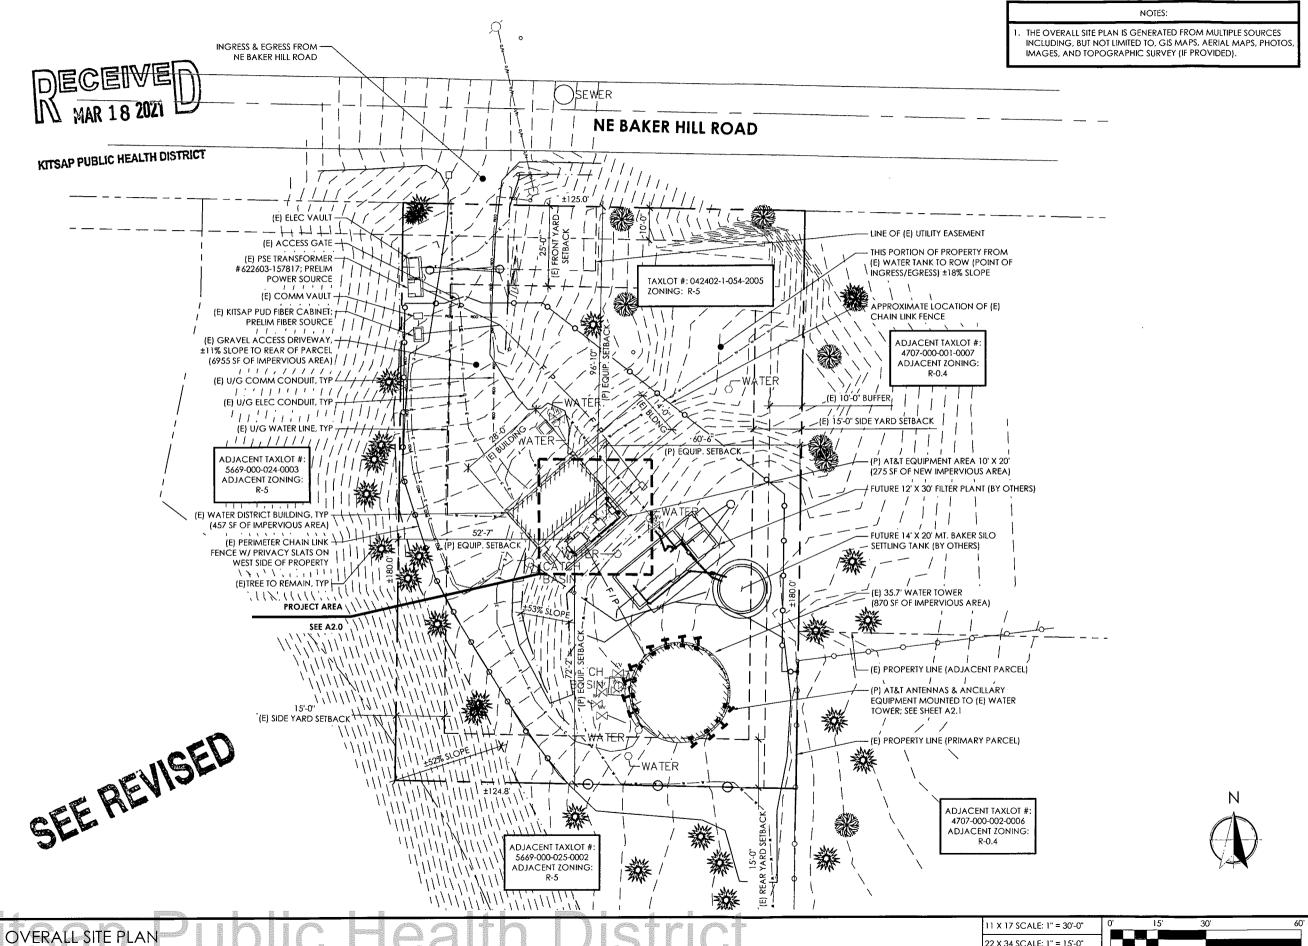







CAPITAL DESIGN SERVICES 2101 4TH AVE E. SUITE 202 DLYMPIA, WA 98506 360.915.6750 WW.CAPITALDESIGNSERVICES.CO



| AWN BY: | М |
|----------|-----|
| ECKED BA | RI. |

| П | | DR | AWING VERSION |
|---|------|----------|--------------------|
| | VER. | DATE | DESCRIPTION |
| ı | 1 | 09/09/20 | PRELIM LU DRAWINGS |
| 1 | 2 | 11/13/20 | CLIENT COMMENT |
| I | 3 | 12/02/20 | KPUD COMMENT |
| 1 | 4 | 01/12/21 | CLIENT COMMENT |
| 1 | | | |

PROJECT INFORMATION

BR0306 BAINBRIDGE LYNWOOD CENTER

NE BAKER HILL ROAD BAINBRIDGE ISLAND, WA 98110


SHEET TITLE

OVERALL SITE PLAN

SHEET NO.

A1.0

22 X 34 SCALE: 1" = 15'-0"

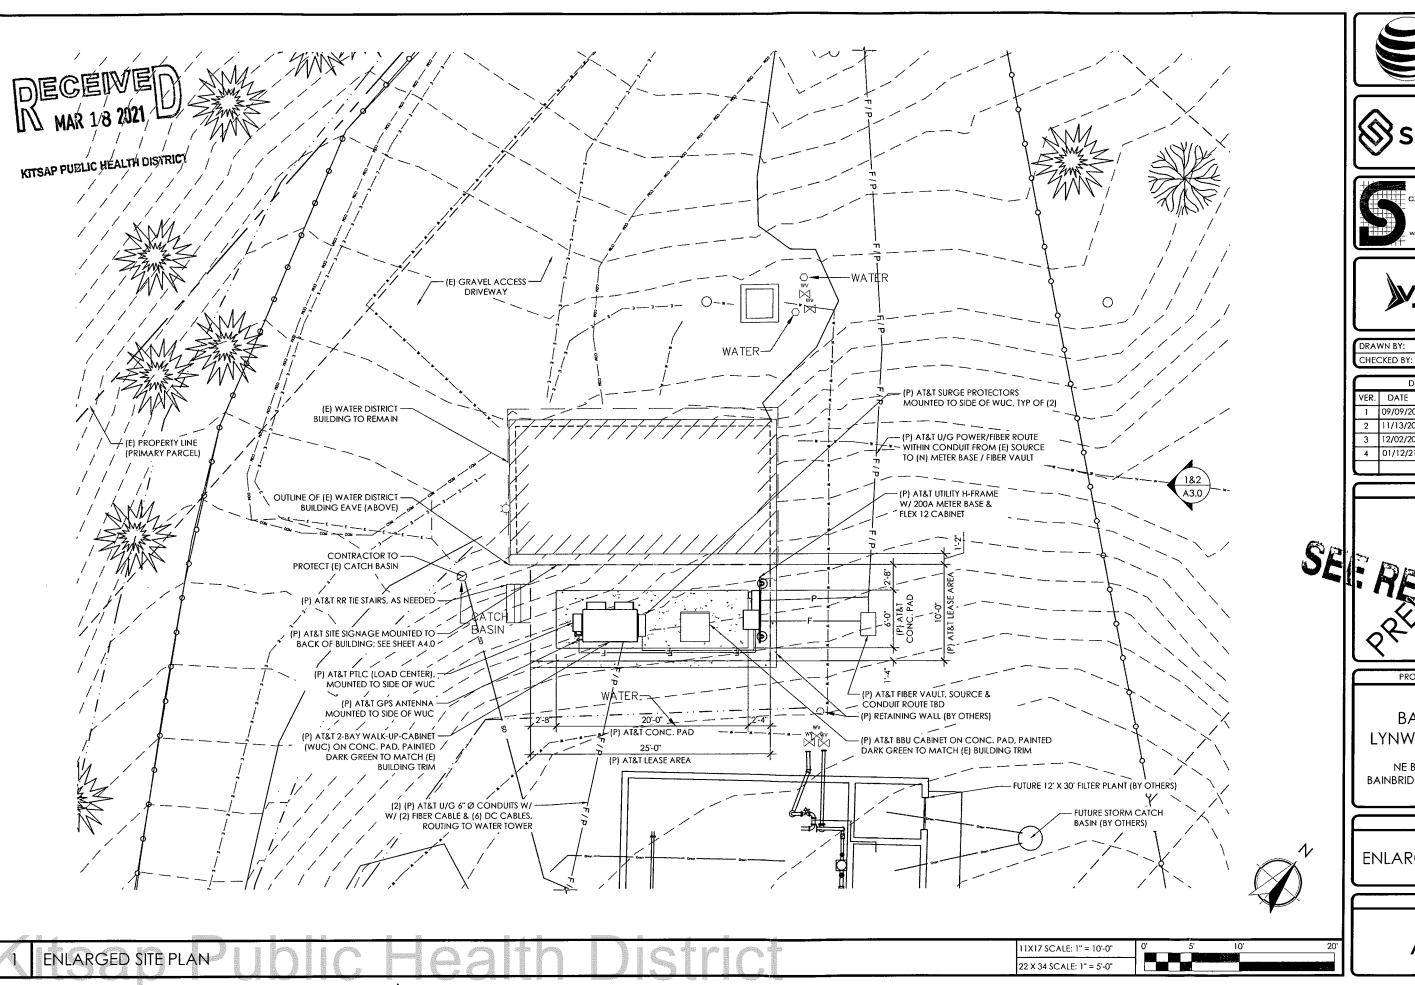







CAPITAL DESIGN SERVICES 2101 4TH AVE E, SUITE 202 OLYMPIA, WA 98506 360.915.6750 WW.CAPITALDESIGNSERVICES.COM



DRAWN BY:

| ĺ | DRAWING VERSION | | |
|---|-----------------|----------|--------------------|
| | VER. | DATE | DESCRIPTION |
| | 1 | 09/09/20 | PRELIM LU DRAWINGS |
| | 2 | 11/13/20 | CLIENT COMMENT |
| į | 3 | 12/02/20 | KPUD COMMENT |
| i | 4 | 01/12/21 | CLIENT COMMENT |
| ı | | | |



PROJECT INFORMATION

BR0306 BAINBRIDGE LYNWOOD CENTER


NE BAKER HILL ROAD BAINBRIDGE ISLAND, WA 98110

SHEET TITLE

ENLARGED SITE PLAN

SHEET NO.

A2.0

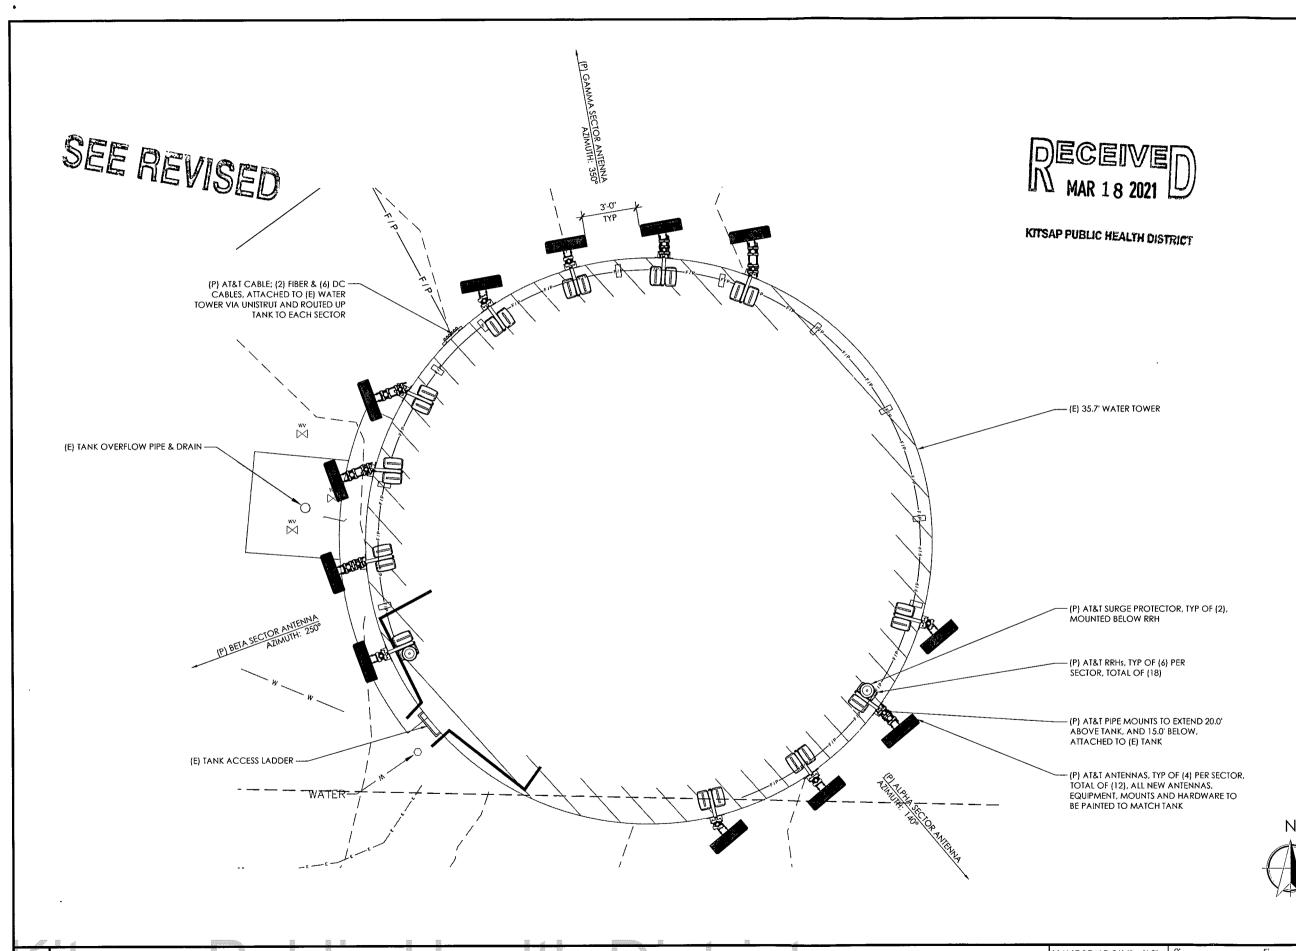







CHECKED BY:

CAPITAL DESIGN SERVICES



| |
 | |
|----------|------|----|
| RAWN BY: | | MS |

| _ | | | |
|--------|-----------------|--------------------|--|
| \Box | DRAWING VERSION | | |
| VEF | . DATE | DESCRIPTION | |
| 1 | 09/09/20 | PRELIM LU DRAWINGS | |
| 2 | 11/13/20 | CLIENT COMMENT | |
| 3 | 12/02/20 | KPUD COMMENT | |
| 4 | 01/12/21 | CLIENT COMMENT | |
| | | | |

PROJECT INFORMATION BR0306 BAINBRIDGE LYNWOOD CENTER

NE BAKER HILL ROAD BAINBRIDGE ISLAND, WA 98110

SHEET TITLE

ENLARGED WATER TOWER PLAN


SHEET NO.

A2.1

11 X 17 SCALE: 3/16" = 1'-0"

22 X 34 SCALE: 3/8" = 1'-0"

ENLARGED SITE PLAN

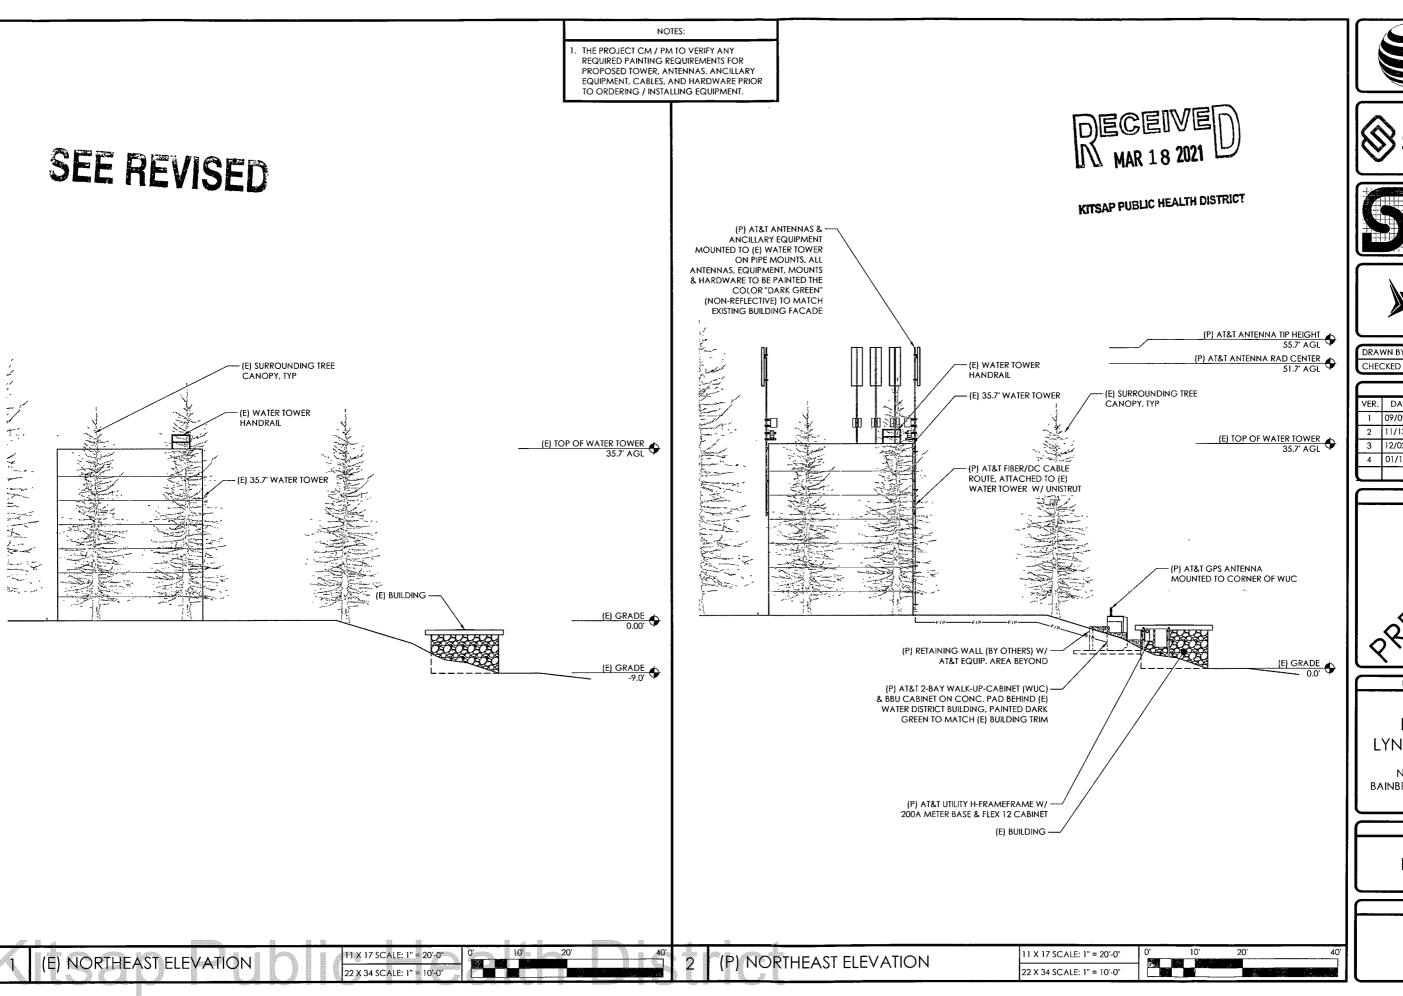







CAPITAL DESIGN SERVICES

2101 4TH AVE E, SUITE 202

0LYMPIA, WA 98506
360-915-6750

WWW.CAPITALDESIGNSERVICES.COM



| DRAWN BY: | MS |
|-------------|----|
| CHECKED BY: | BU |

| | DRAWING VERSION | | | |
|------|-----------------|--------------------|--|--|
| VER. | DATE | DESCRIPTION | | |
| 1 | 09/09/20 | PRELIM LU DRAWINGS | | |
| 2 | 11/13/20 | CLIENT COMMENT | | |
| 3 | 12/02/20 | KPUD COMMENT | | |
| 4 | 01/12/21 | CLIENT COMMENT | | |
| | | | | |

PRELIMITARY

BR0306
BAINBRIDGE
LYNWOOD CENTER


NE BAKER HILL ROAD BAINBRIDGE ISLAND, WA 98110

SHEET TITLE


ELEVATIONS

SHEET NO.


A3.0

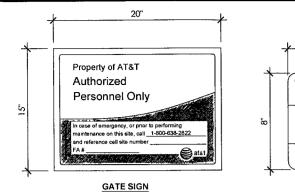


TRESPASSING

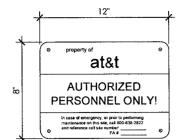

DOOR SIGN

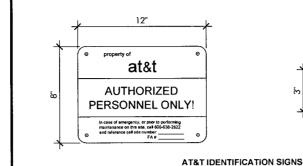

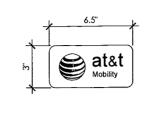

KITSAP PUBLIC HEALTH DISTRICT









| DRAWN BY: | MS |
|-------------|----|
| CHECKED BY: | BU |

| | DRAWING VERSION | | |
|------|-----------------|--------------------|--|
| VER. | DATE | DESCRIPTION | |
| 1 | 09/09/20 | PRELIM LU DRAWINGS | |
| 2 | 11/13/20 | CLIENT COMMENT | |
| 3 | 12/02/20 | KPUD COMMENT | |
| 4 | 01/12/21 | CLIENT COMMENT | |
| | | | |



BR0306 **BAINBRIDGE** LYNWOOD CENTER

NE BAKER HILL ROAD BAINBRIDGE ISLAND, WA 98110

SHEET TITLE

SITE SIGNAGE **DETAILS**

SHEET NO.

A4.0

NO TRESPASSING VIOLATORS WILL BE PROSECUTED

at&t

NO TRESPASSING SIGNS

- OUTDOOR SITES REQUIRE THE SAME GATE AND NO TRESPASSING SIGNS AS INDOOR SITES IF OWNED BY AT&T, IN PLACE OF THE DOOR SIGN THE CABINETS MUST HAVE THE ABOVE SIGNS.
- SIGN MUST BE AFFIXED TO THE SIDE OF THE CABINET (FRONT, REAR OR SIDE) WHICH IS MOST VISIBLE WHEN APPROACHING THE CABINET FROM THE SITE ACCESS POINT.
- MULTIPLE CABINET SITES REQUIRE THE SIGNS ABOVE ATTACHED TO THE SIDE OF EACH CABINET ON THE END OF THE LINEUP. IN ADDITION, A SIGN INDICATING AT&T AS THE OWNER MUST BE AFFIXED TO THE FRONT OR REAR OF EVERY CABINET (NOT BOTH). AT&T IDENTIFICATION SIGN IS TO BE AFFIXED TO THE MOST VISIBLE AREA (FRONT OR REAR) WHEN APPROACHING THE CABINETS FROM THE SITE ACCESS POINT.

OUTDOOR EQUIPMENT SITE SIGNAGE REQUIRED

INFORMATION

ACTIVE ANTENNAS ARE MOUNTED ON THE OUTSIDE FACE OF THIS BLDG

STAY BACK A MINIMUM OF 3 FEET

FROM THESE ANTENNAS

ntact AT&T Hobility at (800)-638-2822 and follow their instructions prior to performing any mainten or repairs closer than 3 feet from the antennas.


BEHIND THIS PANEL

ON THIS STRUCTURE

This is AT&T Mobility site _

NOT IN USE

TYPICAL CELL SITE SIGNAGE REQUIRED

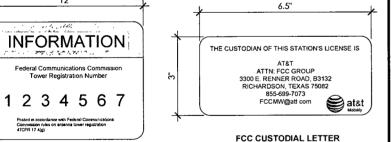

(AVAILABLE THROUGH EXCEL SIGN, PART ANTENNA STRUCTURE REGISTRATION (ASR) SIGN (STANDARD PAPER) THE CUSTODIAN OF THIS STATION'S LICENSE IS: ATTN: FCC GROUP 3300 E. RENNER ROAD, B3132 RICHARDSON, TEXAS 75082 855-699-7073 FCCMW@att.com

FCC CUSTODIAL LETTER

INFORMATION

INFORMACION

GREEN INFORMATION SIGNS

NOTE: RF SIGNS ARE TO BE POSTED PER ATT-002-290-078

NOTICE

3



Beyond this point you are entering an area where radio frequency (RF) fields may excee the FCC General Population Exposure Limits

BLUE NOTICE

↑ CAUTION

ORANGE WARNING

WARNING

YELLOW CAUTION

FCC SIGNS REQUIRED

RF EMISSION SIGNS REQUIRED



Notice of Pending Building Clearance

04/13/2021

Nancy Sears

Smartlink Group on behalf of New Cingular Wireless 11232

120th Ave NE #204

Kirkland, WA 98033

Tax ID: 042402-1-054-2005

Site Address: NE Baker Hill Rd

Memo #: 88659

Water Source Type: N/A

Water System Name: N/A

Dear Applicant,

The Health District has conducted a preliminary review of your Building Clearance Application with respect to Kitsap County Board of Health Ordinance No. 2008A-01, Rules and Regulations Governing Onsite Sewage Systems, and has determined that the following information is needed to continue our review:

1. Additional details needed for the following items: equipment shelter, and filter plant design, details are pending response from KPUD.

Please be aware that further review of your application cannot proceed until these items are submitted to the Health District. Additional information may be requested in the future based upon continued review.

You may track the status of your application online at www.kitsappublichealth.org; click on the "Application status" button on the bottom of the page.

If you have any questions regarding this pending letter you may contact me at (360) 728-2308 or richard.bazzell@kitsappublichealth.org.

Thank you for your cooperation.

JELEYS-LUCE

Sincerely,

Richard Bazzell, RS

Senior Environmental Health Specialist

Drinking Water and Onsite Sewage Program

NE Baker Hill Rd Bainbridge Island

CHRONOLOGICAL CONTROL SHEET Building Clearance Exemption - Commercial

Applicant: Nancy Sears

Tax ID: 042402-1-054-2005

Contractor: N/A

Commerdal Routhe

Memo: 88659 BP: N/A DCD-LU: N/A

| RECEIVED ON | INITIALS | ACTION TAKEN/COMMENTS | ROUTE TO | DATE |
|-------------|----------|---|-----------------|-------------|
| 03/18/2021 | NG | Received online application. | | 03/18/2021 |
| | | | | |
| | | | | |
| | | AFIT Commenters feelily | | |
| | | - plueaut of ankennos en unsta to | ik | |
| | | - plueout of anterna I en unto to
- equipment shell | | 100 |
| | | - equipment shello
- generation an grand - inside/ Se | c centre | hout france |
| | | - No westron sur projected. | | 10. |
| | | - furthe/ buildy to be LOX 25 | 37 | , |
| | | - No wester or sour projected
- furthy/brildy to be LOX 25?
- filte plant - SW mitgution? | out to | pruse? |
| | | | | 100 |
| 4/9/21 | RB | Cull to applaint for clear bleation | | 82111 |
| | | - left neosy XZ | | |
| | | | | |
| 5/10/21 | 1213 | Revision 91568 apprend -orl | | |
| | | to process | BR | 5/10/21 |
| | | | | ' |
| 5.11.2021 | DIG | $\mathcal O$ | Sen | 5-11-2221 |
| | | | | |
| | | | | |
| | | | | |
| | | | | |
| | | | | |
| | | | | |
| | | | | |



Planning Commission Recorded Motion

| Planning Commission Meeting Date: | 05/27/2021 |
|-----------------------------------|---|
| Project Proposal Name and Number: | AT&T Telecom Facility/PLN51880A CUP/WCF |
| Documents available at: | Online Permit Portal |
| Public Hearing Date: | 06/10/2021 |
| Decision Maker: | Hearing Examiner |

Purpose: The purpose of the Planning Commission's review and recommendation is to determine if a proposed project is consistent with the comprehensive plan and applicable design guidelines, BIMC Titles 17 and 18.

Consideration: The Planning Commission shall consider the project application at a public meeting where public comment will be taken. The Planning Commission shall recommend approval with conditions, or denial of the proposed project.

The Planning Commission will adopt written findings of facts and conclusions and determine if the project is consistent with Bainbridge Island Municipal Code and the comprehensive plan. This motion will be included in the staff report transmitted to the reviewing bodies and decision maker.

Findings of Fact and Reasons for Action

4. The project is either:

- 1. The project, as conditioned, is found to meet all the applicable decision criteria.
- 2. The project, as conditioned, is found to be compliant and consistent with the comprehensive plan.
- 3. The project, as conditioned, is found to meet all other applicable laws.



Planning Commission Recorded Motion

Recommendation:

| Approve the proposal as recommended. Approve the proposal with the following changes: a. b. c. Deny the proposal for the following reasons: a. b. c. |
|---|
| Approve the proposal with the following changes: a. b. c. Deny the proposal for the following reasons: a. b. |
| a. b. c. Deny the proposal for the following reasons: a. b. |
| b. c. Deny the proposal for the following reasons: a. b. |
| c. Deny the proposal for the following reasons: a. b. |
| Deny the proposal for the following reasons: a. b. |
| a.
b. |
| b. |
| |
| C. |
| |
| |
| Recorded motion on May 27, 2021: |
| necolded motion on may 27, 2021. |
| Planning Commission Record of Vote: |
| Commissioner Support Oppose Absent Abstain |
| McCormick Osmond X |
| Chester X |
| Quitslund X |
| Macchio X |
| Paar X |
| Blossom X
Mathews X |
| Total 4 3 |
| Total 4 3 |
| |
| CITY OF BAINBRIDGE ISLAND PLANNING COMMISSION |
| Kinberly McCamia Dr M Date: 6-1-202
Chair |
| Carla Digitally signed by Carla Lundgren DN: cn=Carla Lundgren, c=US, o=City |
| or reasoning transit, over-raining a Community Development, |
| Luning en Bale: 2021.06.02 12:51:33-0700' Administrative Specialist, Planning and Community Development |

Planning Commission Recorded Motion