
CALL OU SCALE: 1" = 20'-0"

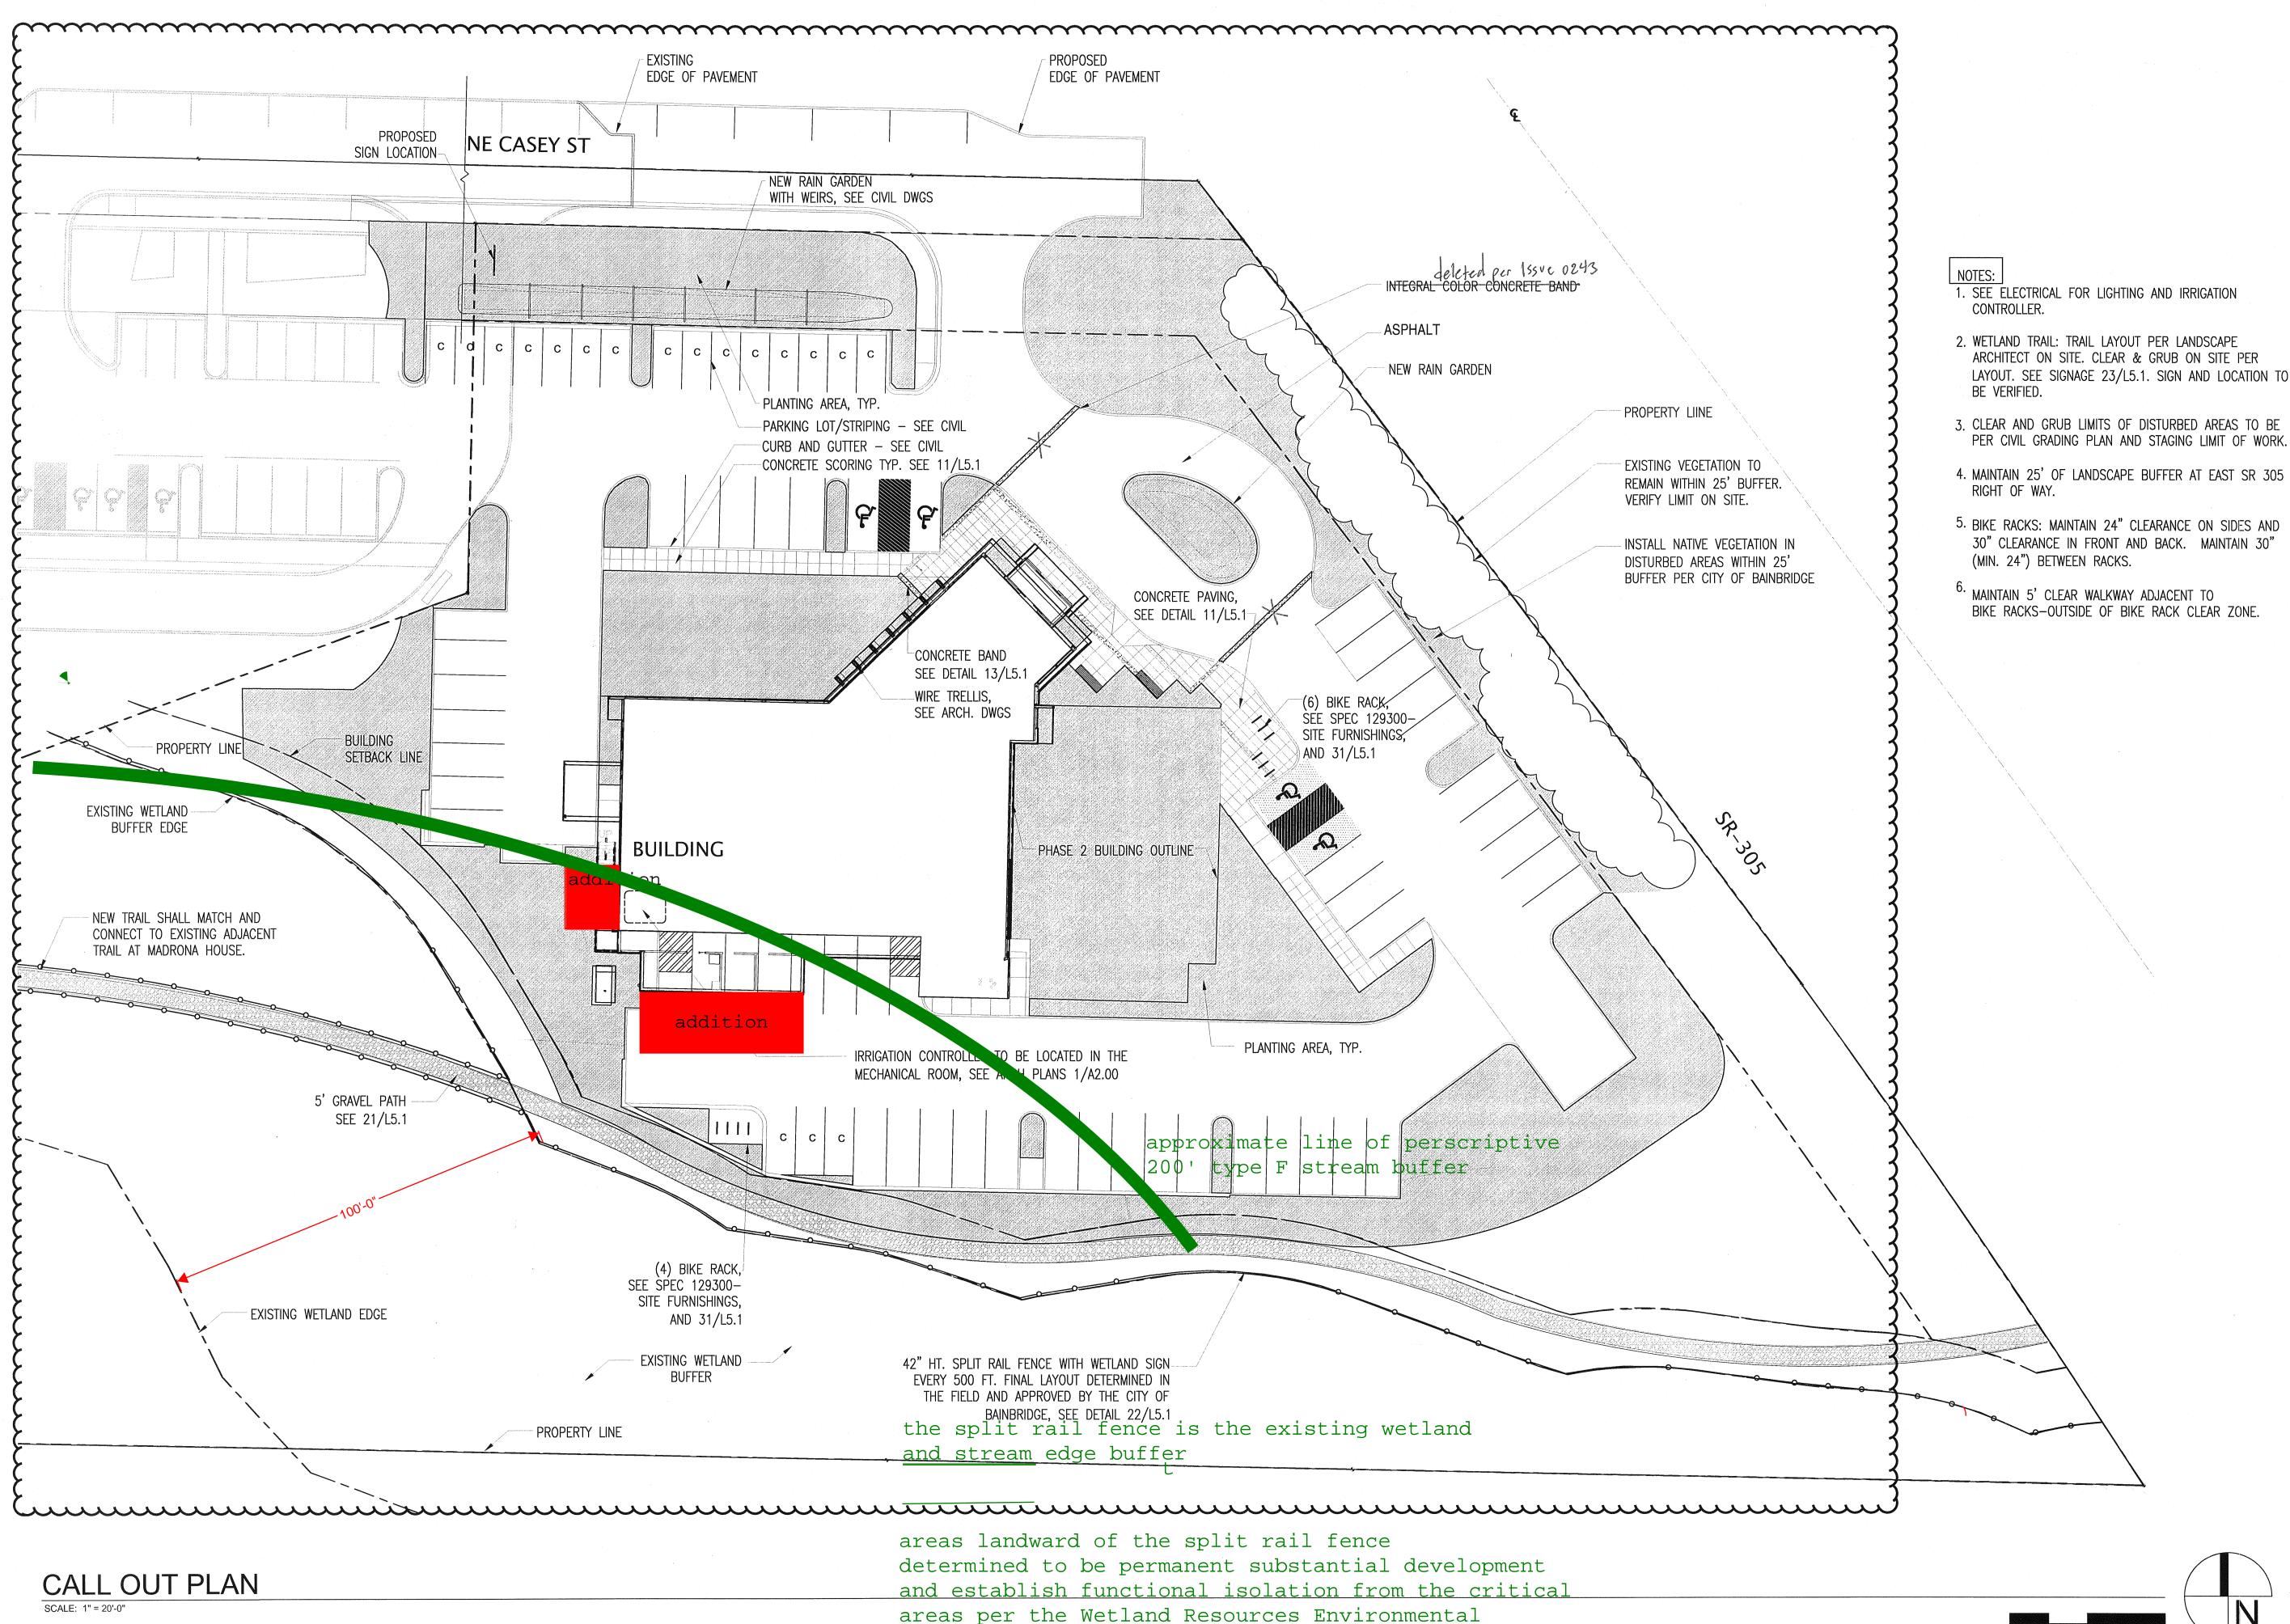

Report dated April 8, 2020.

Responsible Architecture

900 WINSLOW WAY E SUITE 210 BAINBRIDGE ISLAND WA 98110 P 206.780.0876





ISSUED FOR:

DATE:

ISSUE 0201 SITE REVISIONS

CONSTRUCTION DOCUMENTS

**100% CD SET** 

HARRISON-BAINBRIDGE

8804 MADISON AVE. N BAINBRIDGE ISLAND, WA 98110



1.10.2014

Call Out Plan

L1.1