



Josephine Liauw
Hunardi Hudiono
16356 Reitan Rd. NE.
Rainbridge Is., WA. 98110
Project: Stairs
230 sq. ft.

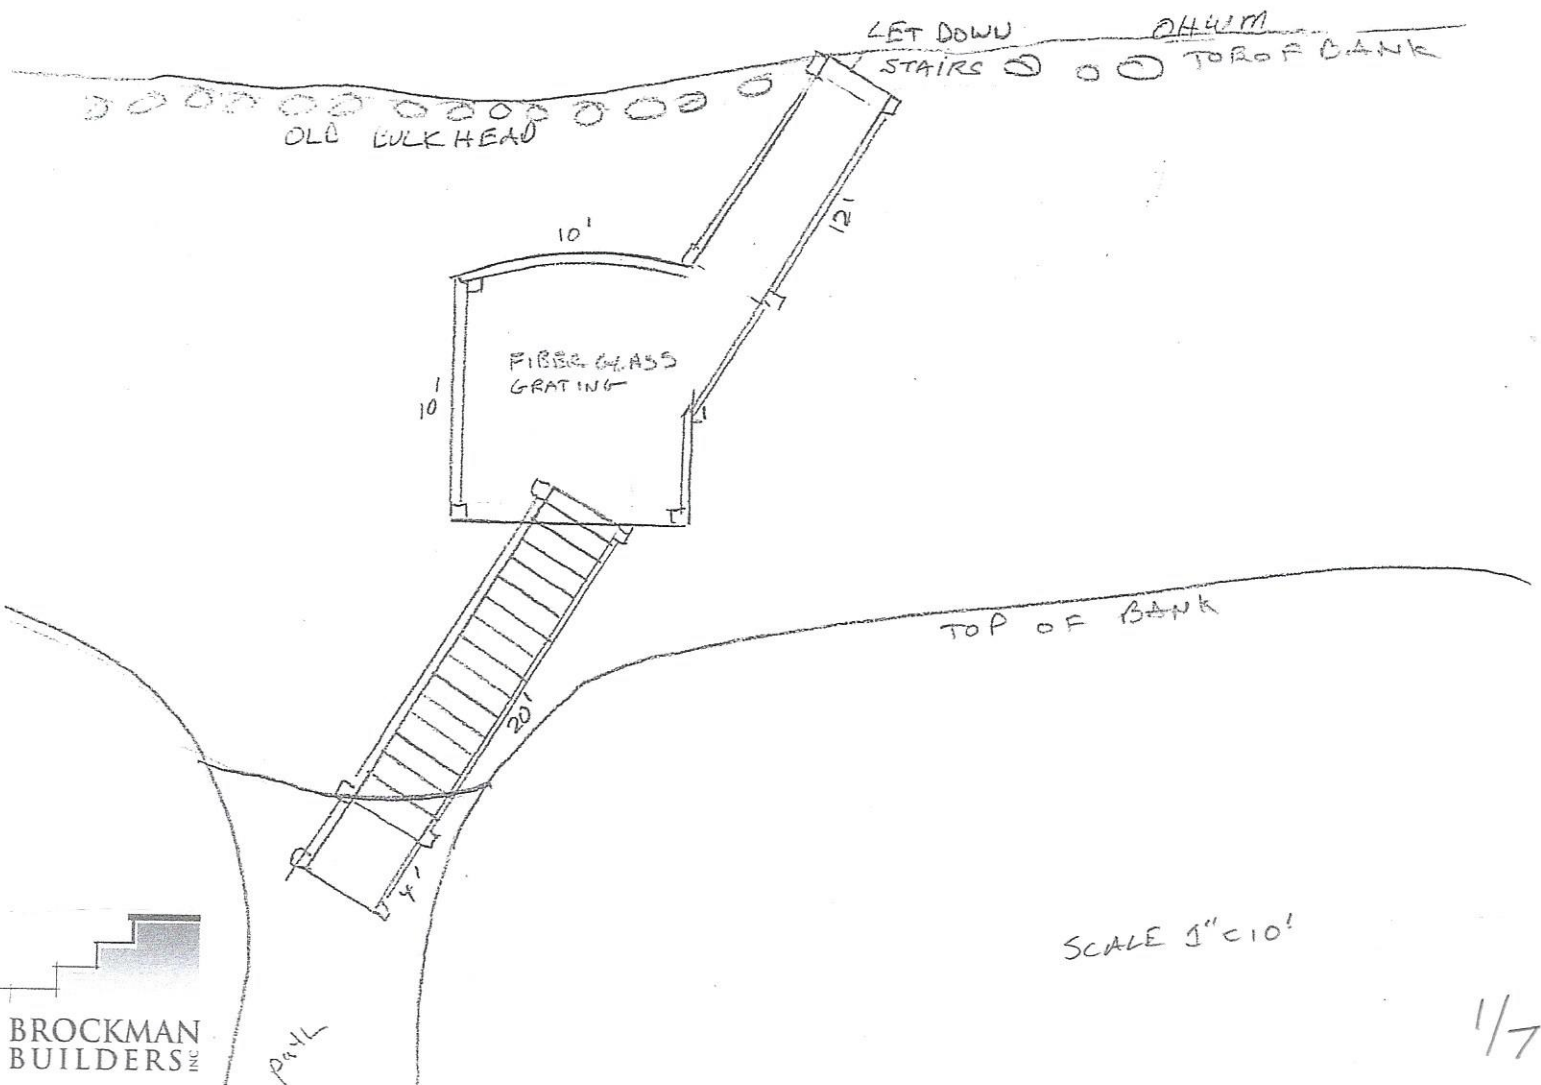


JOSEPHINE CIAUW
HUMARDI HUPIONO
16356 RETAN RD NE
BAINBRIDGE IS, WA 98110

Project: Stairs

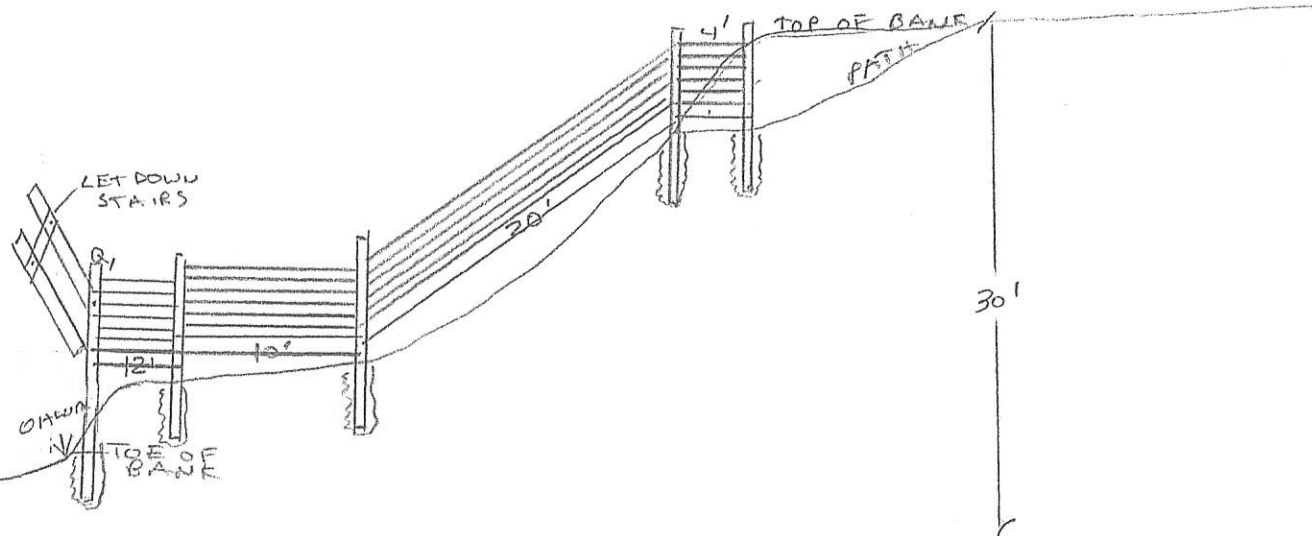



SCALE 1" = 10'

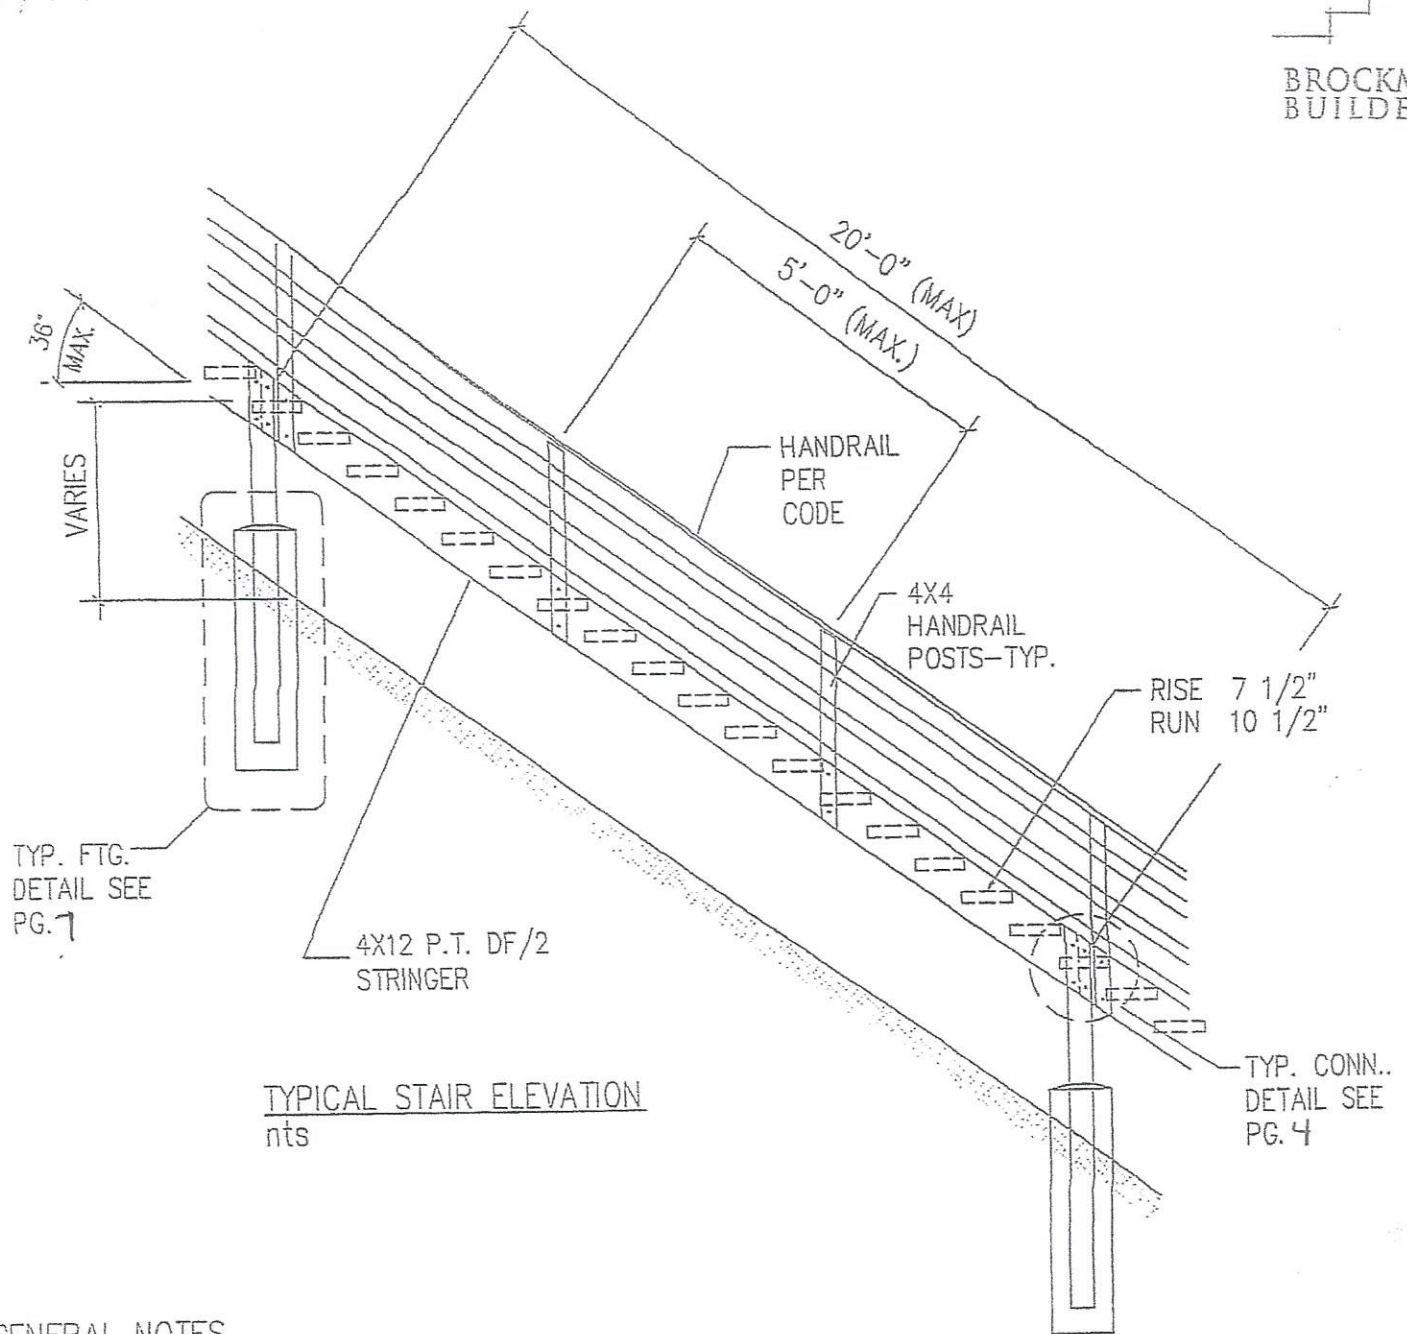


TYPICAL STAIR ELEVATION
nts

GENERAL NOTES


1. ALL WORK SHALL BE DONE IN ACCORDANCE WITH THE 2015 INTERNATIONAL BUILDING CODE AND LOCAL ORDINANCES.
2. ALL WOOD SHALL BE PRESERVATIVE TREATED PER IBC 2015 2304.11.4.1. (UNLESS NOTED)
3. ALL METAL SHALL BE GALVANIZED.
4. ALL POSTS AND MAIN STRINGERS SHALL BE PRESSURE TREATED
5. MAXIMUM STAIR ANGLE SHALL BE 36°
6. CONCRETE STRENGTH SHALL BE MIN. 2500 PSI @ 28 DAYS
7. MAXIMUM STAIR WIDTH SHALL NOT EXCEED 4'-0".
8. TYPICAL STAIR RISE = 7 1/2", TYPICAL STAIR RUN = 10 1/2"
9. ALL GUARDRAILS SHALL MEET REQUIREMENTS OF R312 AT ALL STAIRS AND LANDINGS.
10. HAND RAILS SHALL MEET R311.5.6 AT THE STAIRS.
11. CONTRACTOR TO USE APPROPRIATE SIMPSON JOIST HANGERS AS REQ'D.

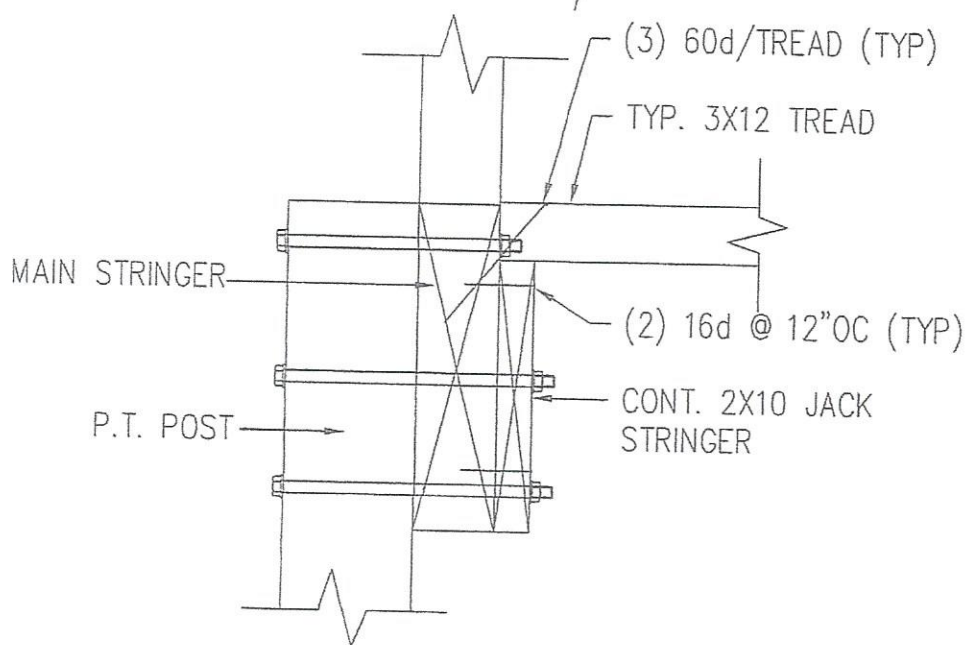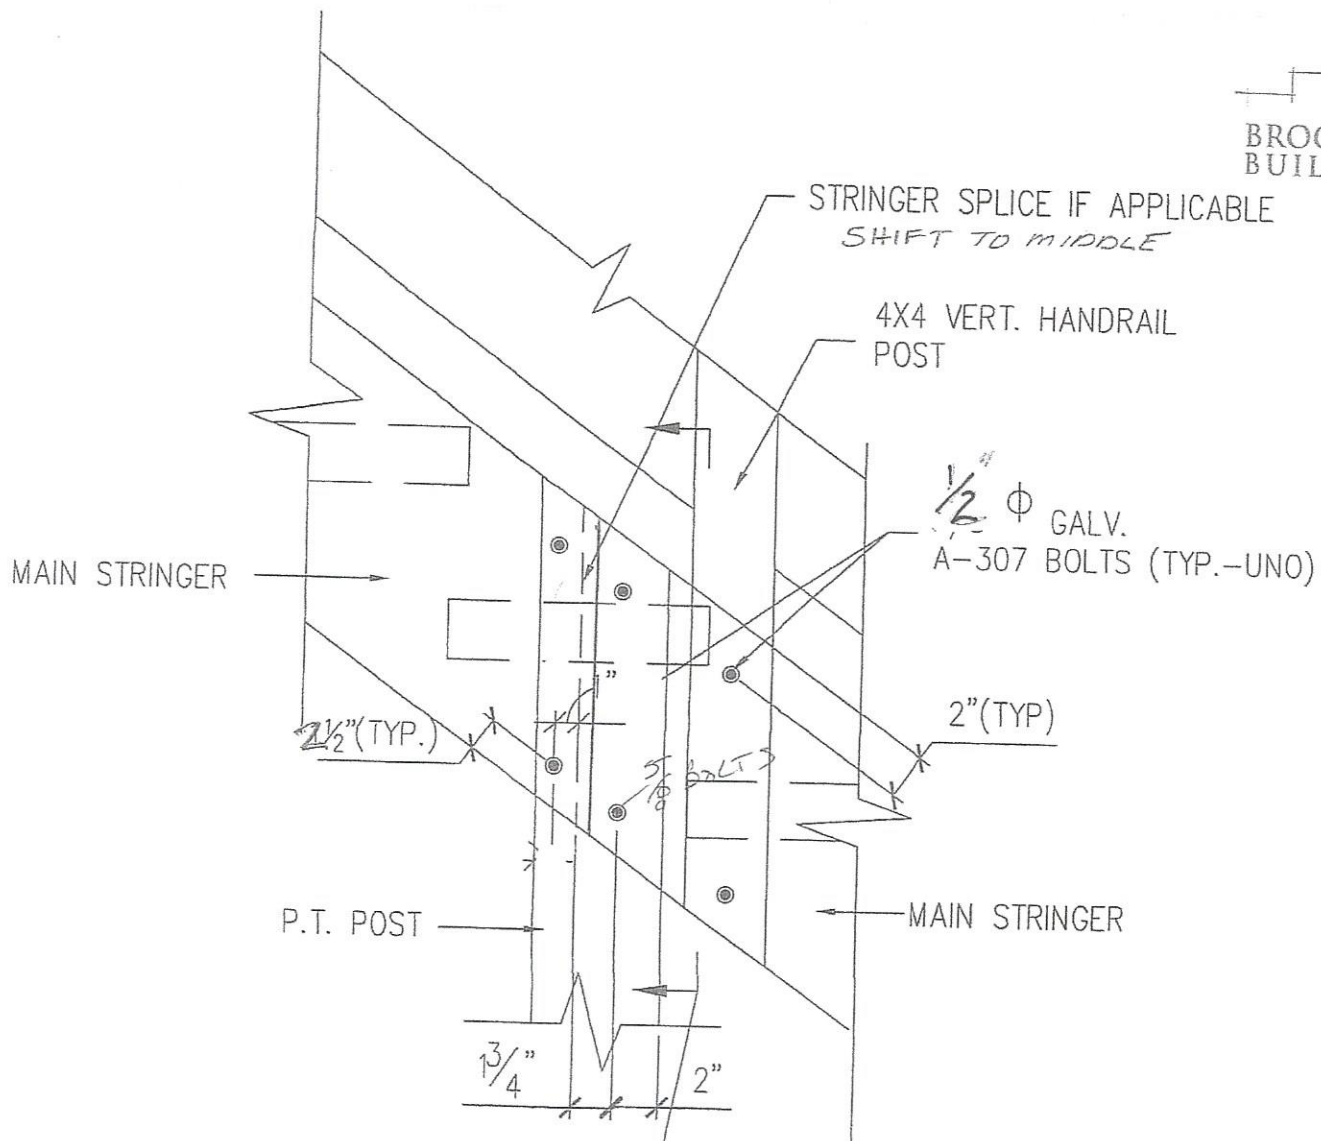


TYPICAL STRINGER TO POST
NTS

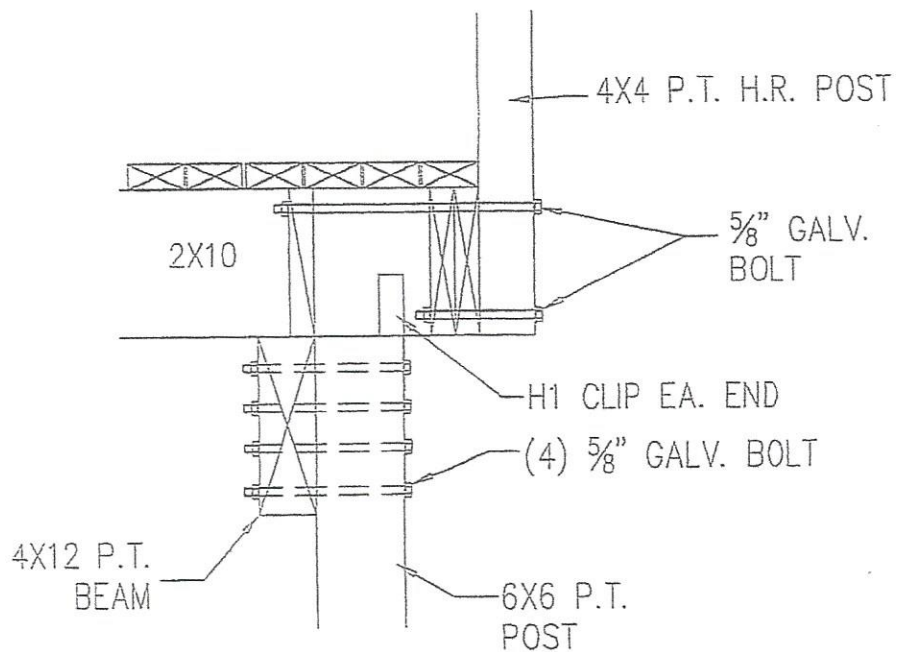


SECTION A-A

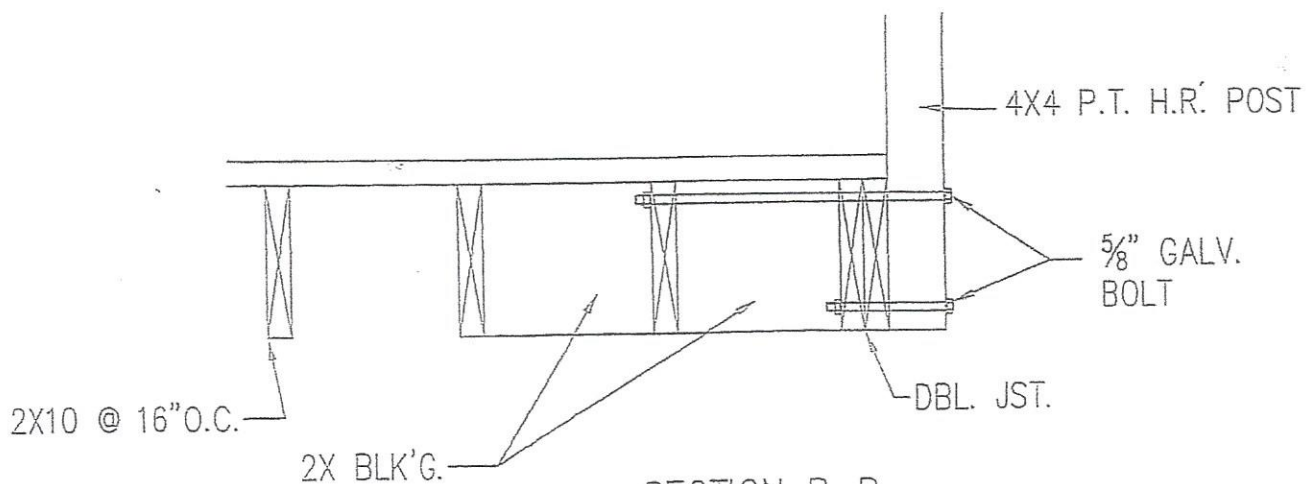


SECTION B-B

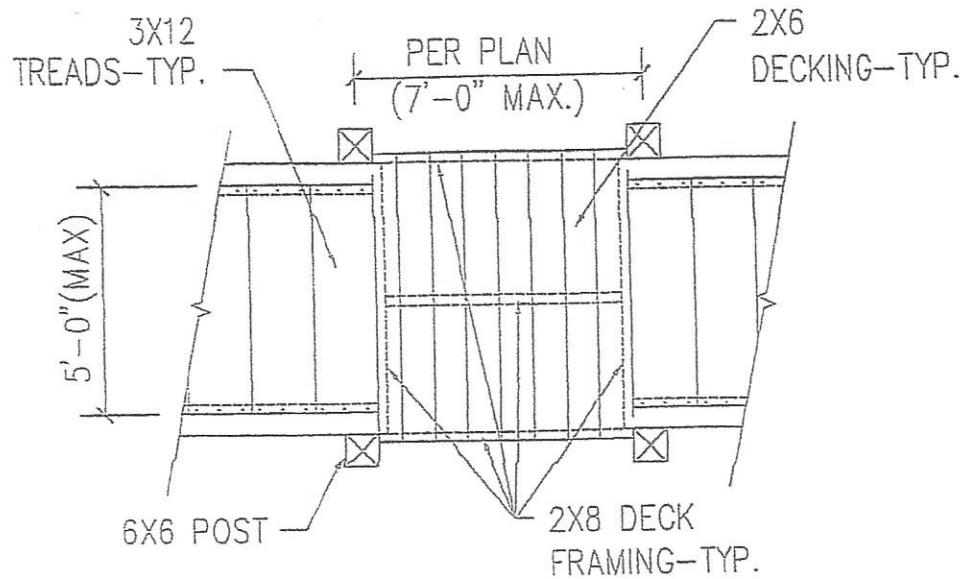

NOTE:
SEE PLAN FOR
ORIENTATION OF
LANDING

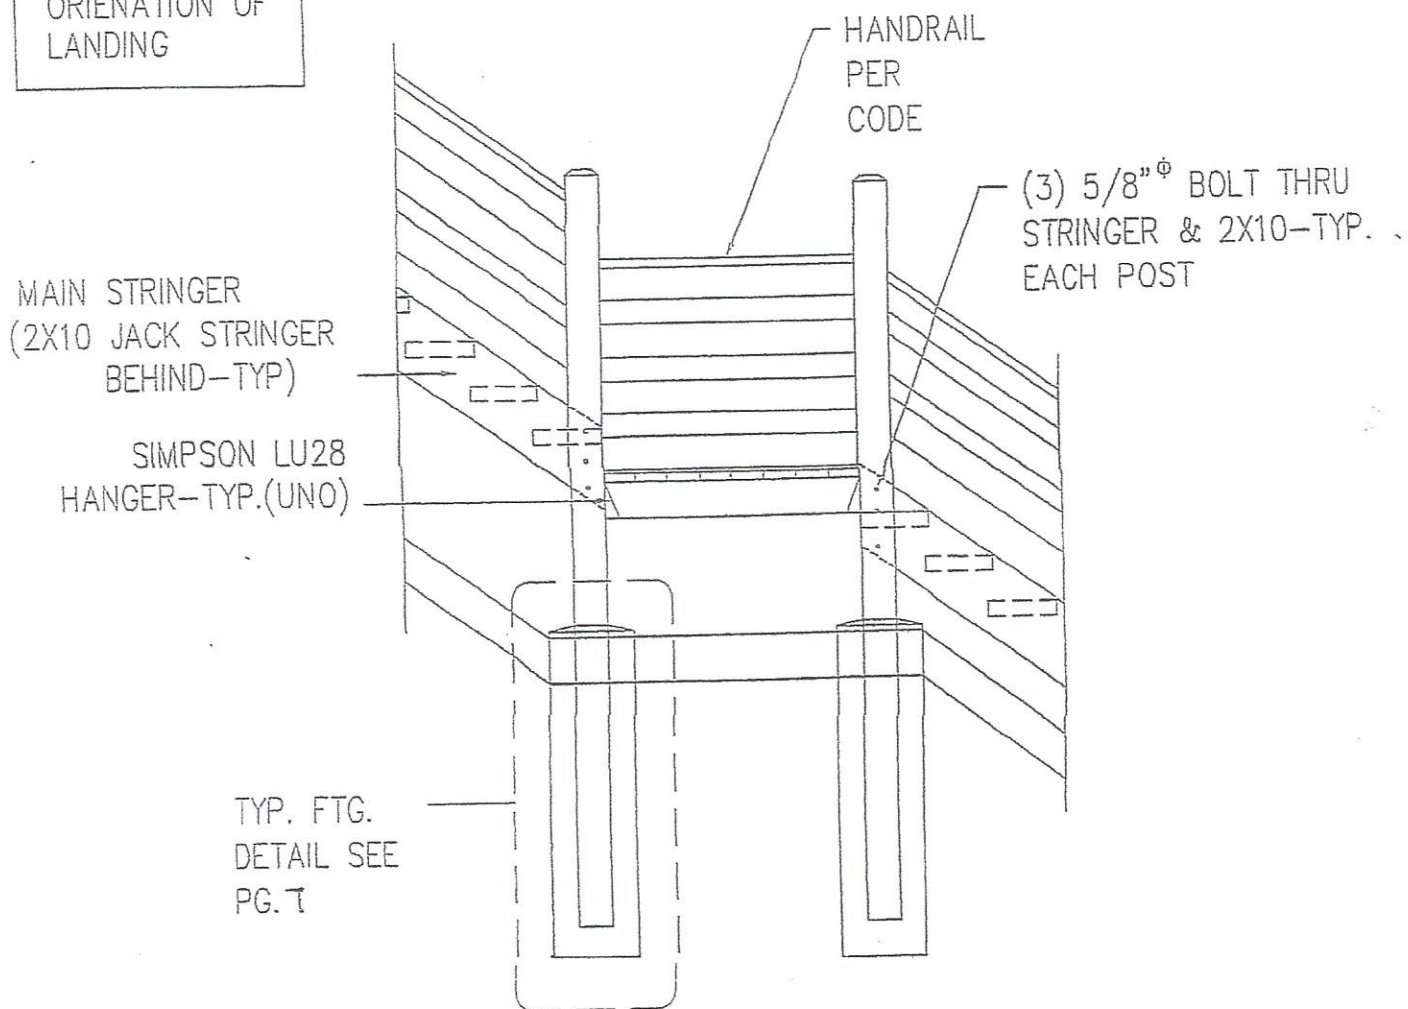

TYPICAL LANDING

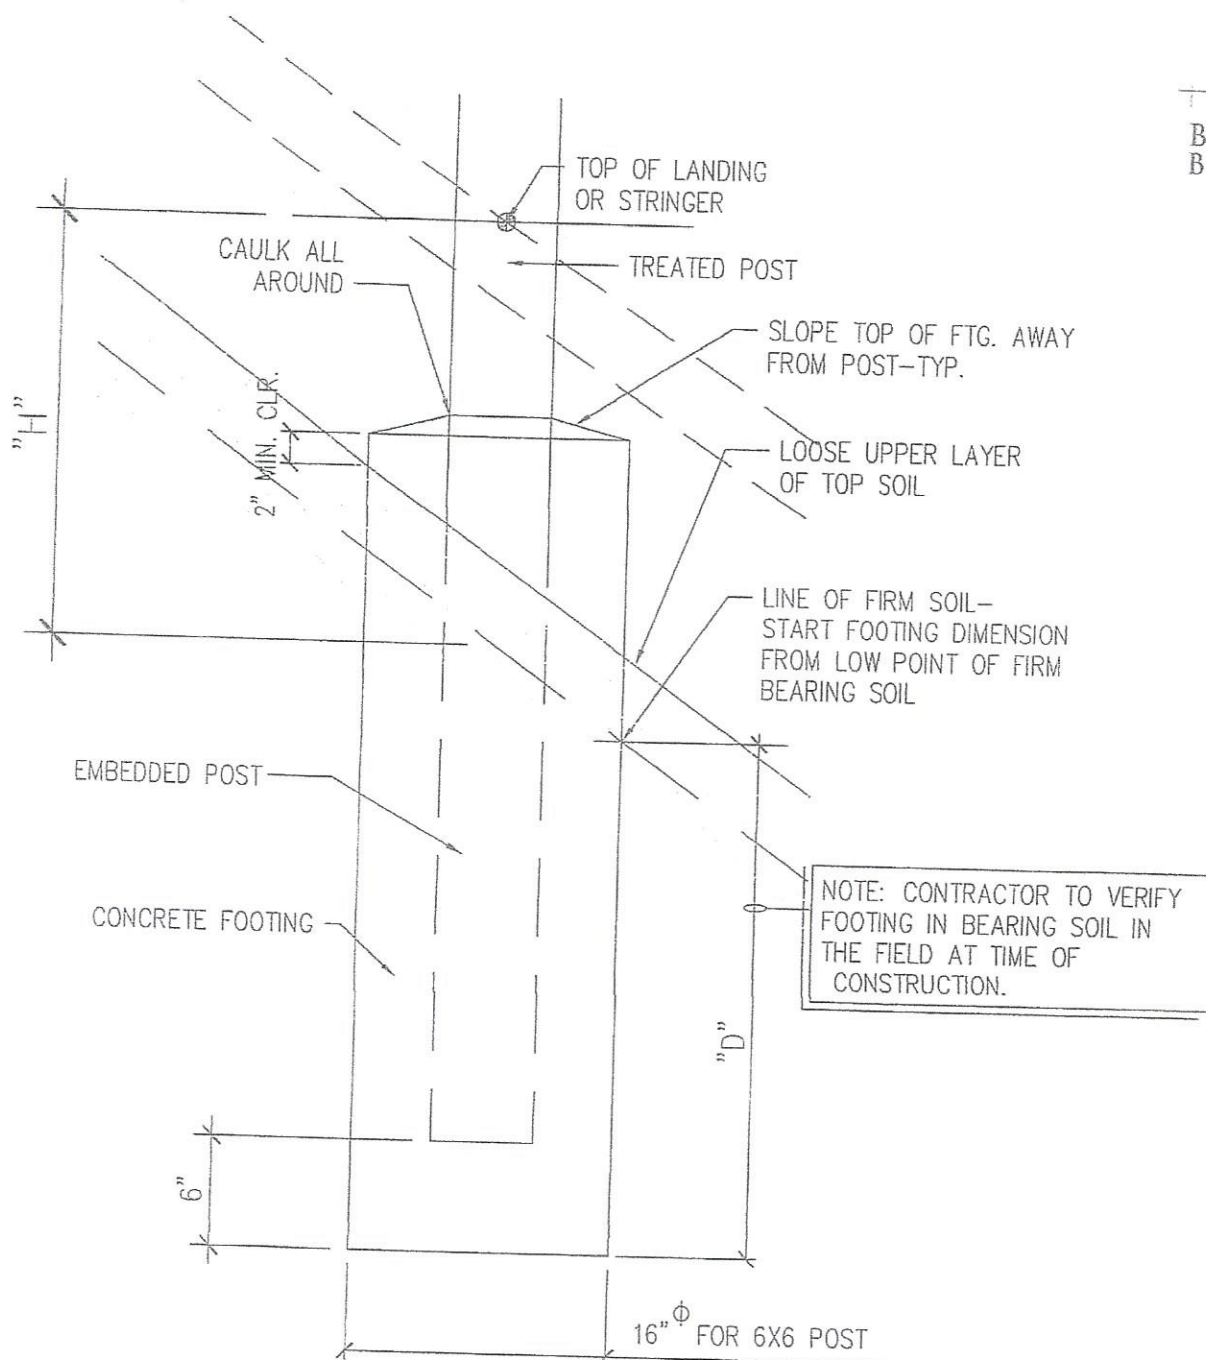

"H"	MIN. DEPTH "D"
	6X6 POST.
2'	3'-1"
4'	3'-7"
6'	3'-10"
8'	4'-2"
10'	4'-6"

TYPICAL FOOTING DETAIL