


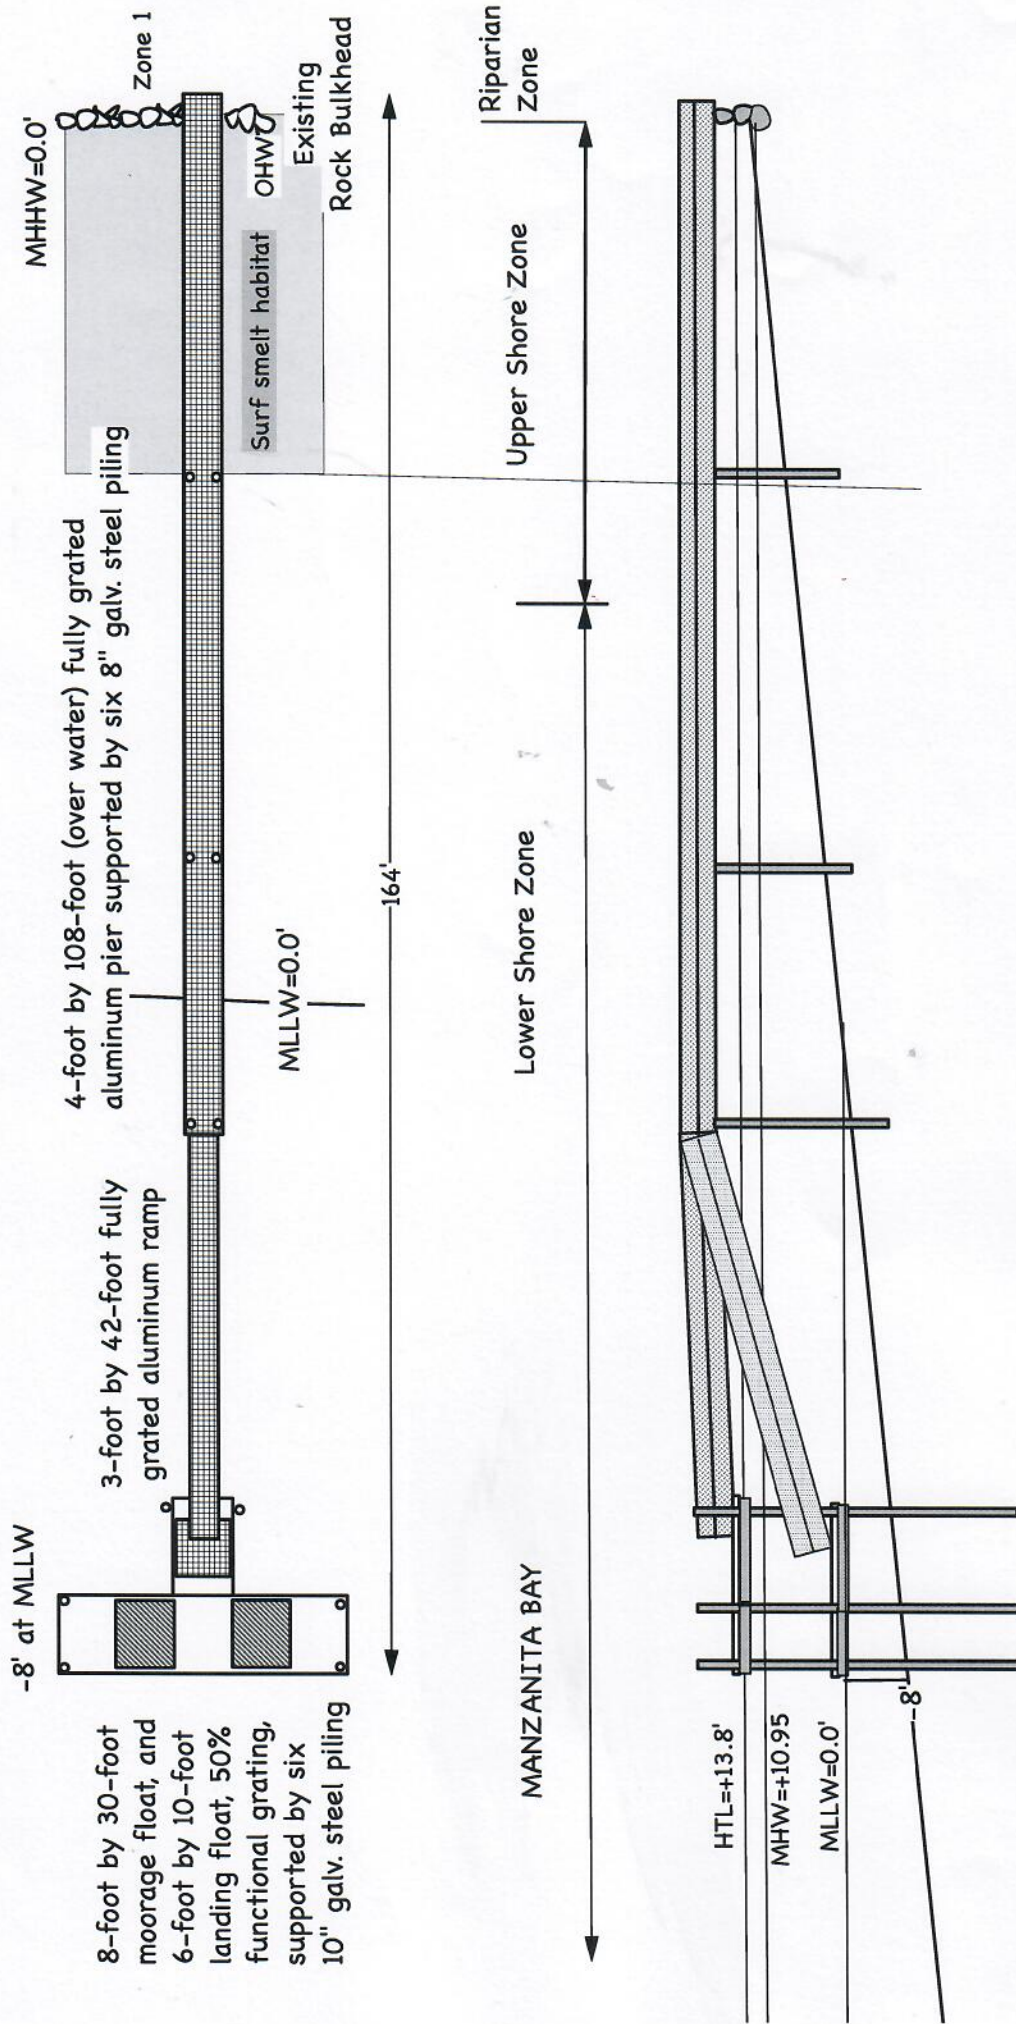

SCALE 1" = 20'

KIRKLAND PLAN & ELEVATION VIEW Proposed



REFERENCE: NWS-2016-1110 APPLICANT: Kirkland, Carey
PROPOSED: Remove existing solid surfaced pier, ramp and floating dock. Install new Pier/Ramp/Float in the same footprint supported by 12 galv. steel piling. New floats will not ground.
AT: Manzanita Bay, Bainbridge Island, Puget Sound COUNTY: Kitsap STATE: WA SHEET: 5 OF 5 DATE: June 30, 2021