


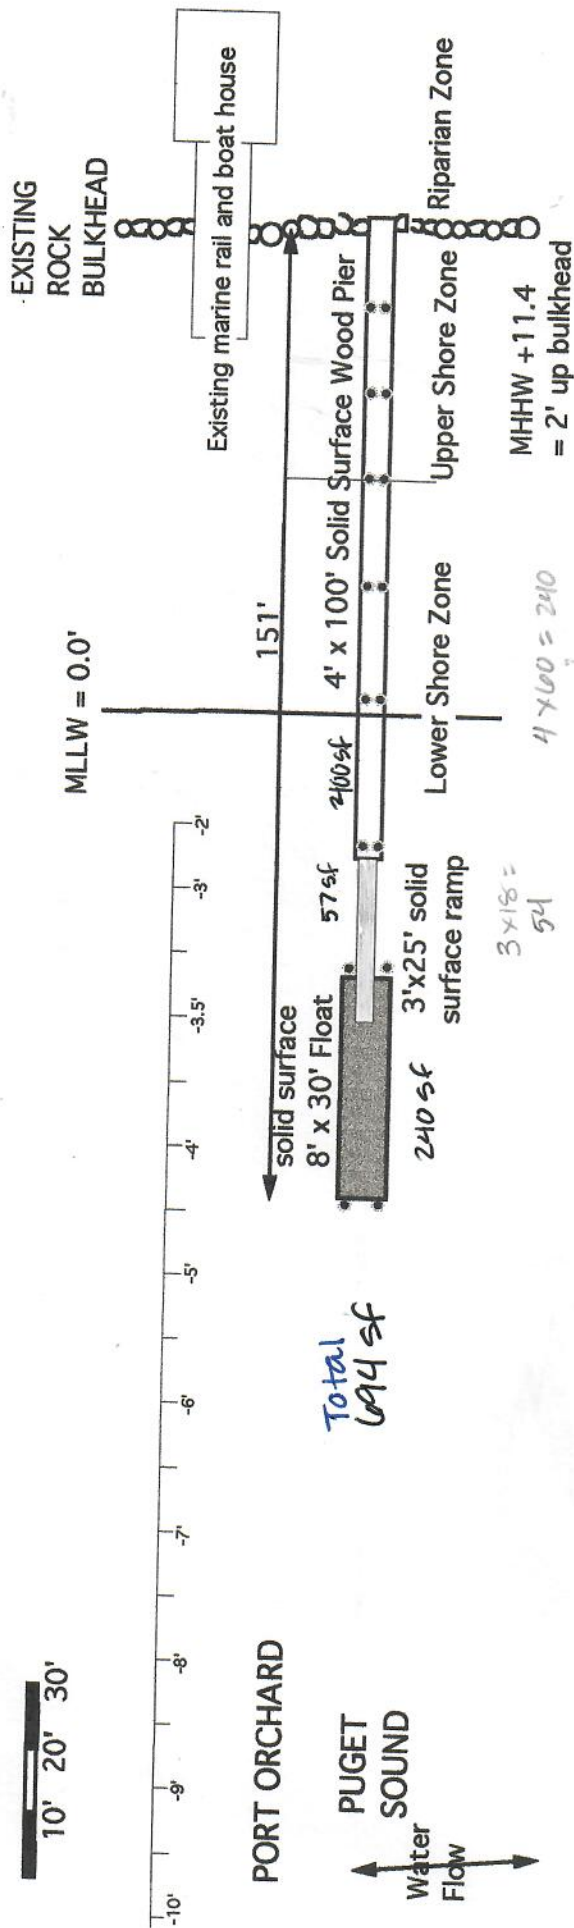

SCALE
1" = 30'


10' 20' 30'

TURKHEIMER PLAN VIEW EXISTING



12 PIER SUPPORT PILING
4 FLOAT SUPPORT PILING

ELEVATION VIEW

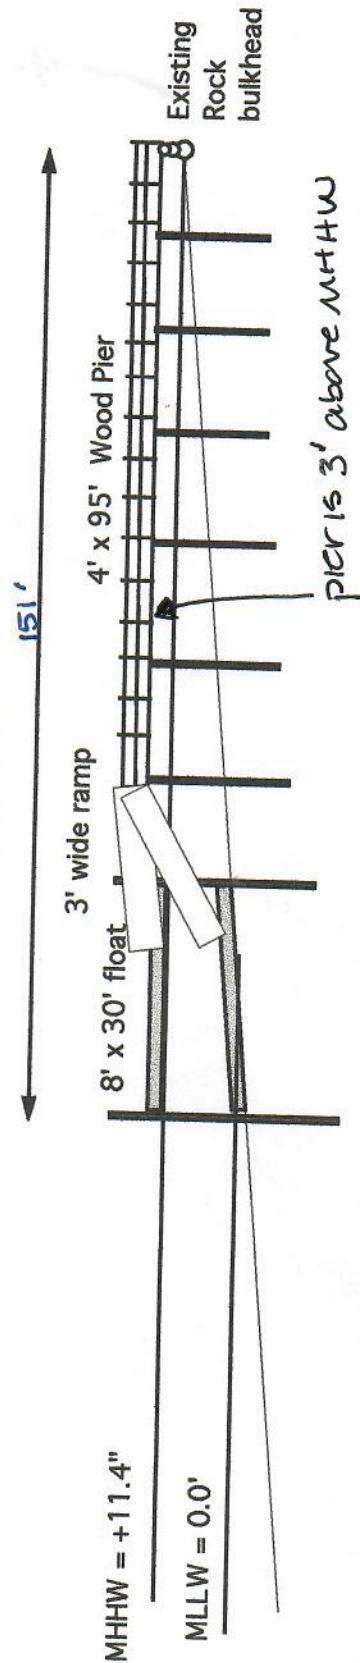

REFERENCE: NWS 2016-041 APPLICANT: Fred Turkheimer
PROPOSED: Remove existing 151' dock. Replace with new 151' pier/ramp/float
AT: Port Orchard, Puget Sound COUNTY: Kitsap STATE: WA
SHEET: 4 of 5 DATE: March 10, 2021