


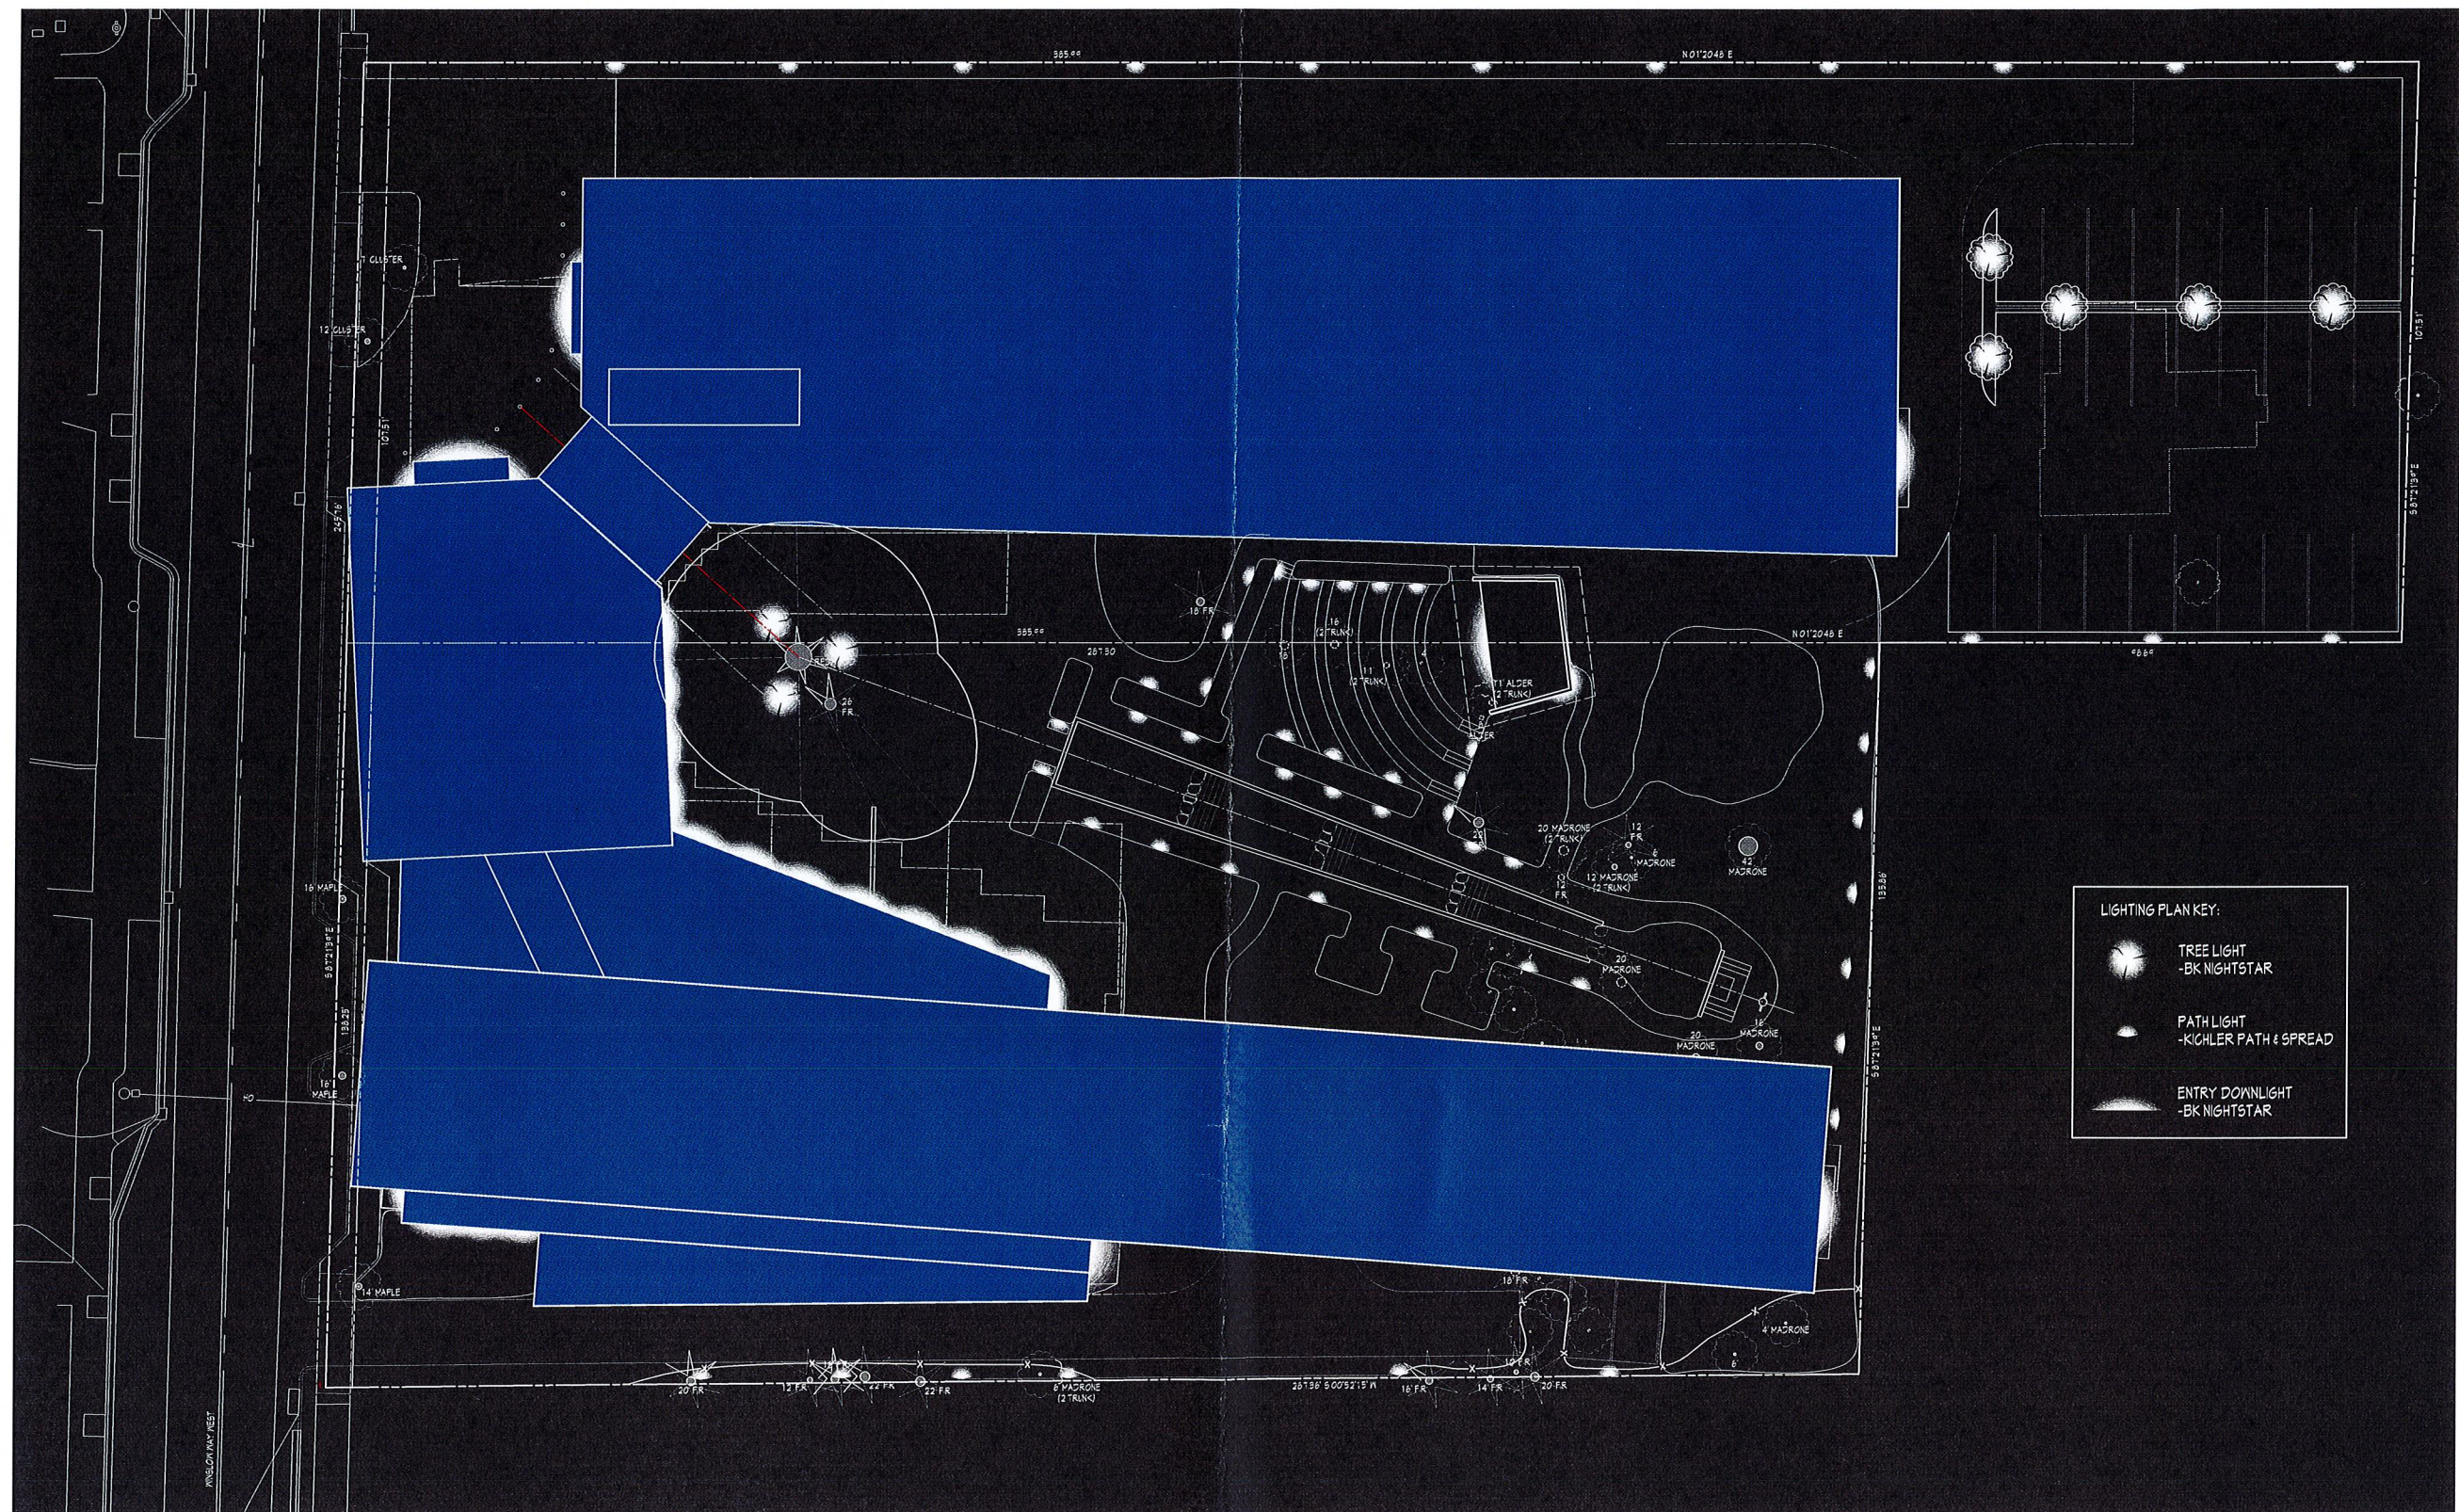

Lighting Plan