


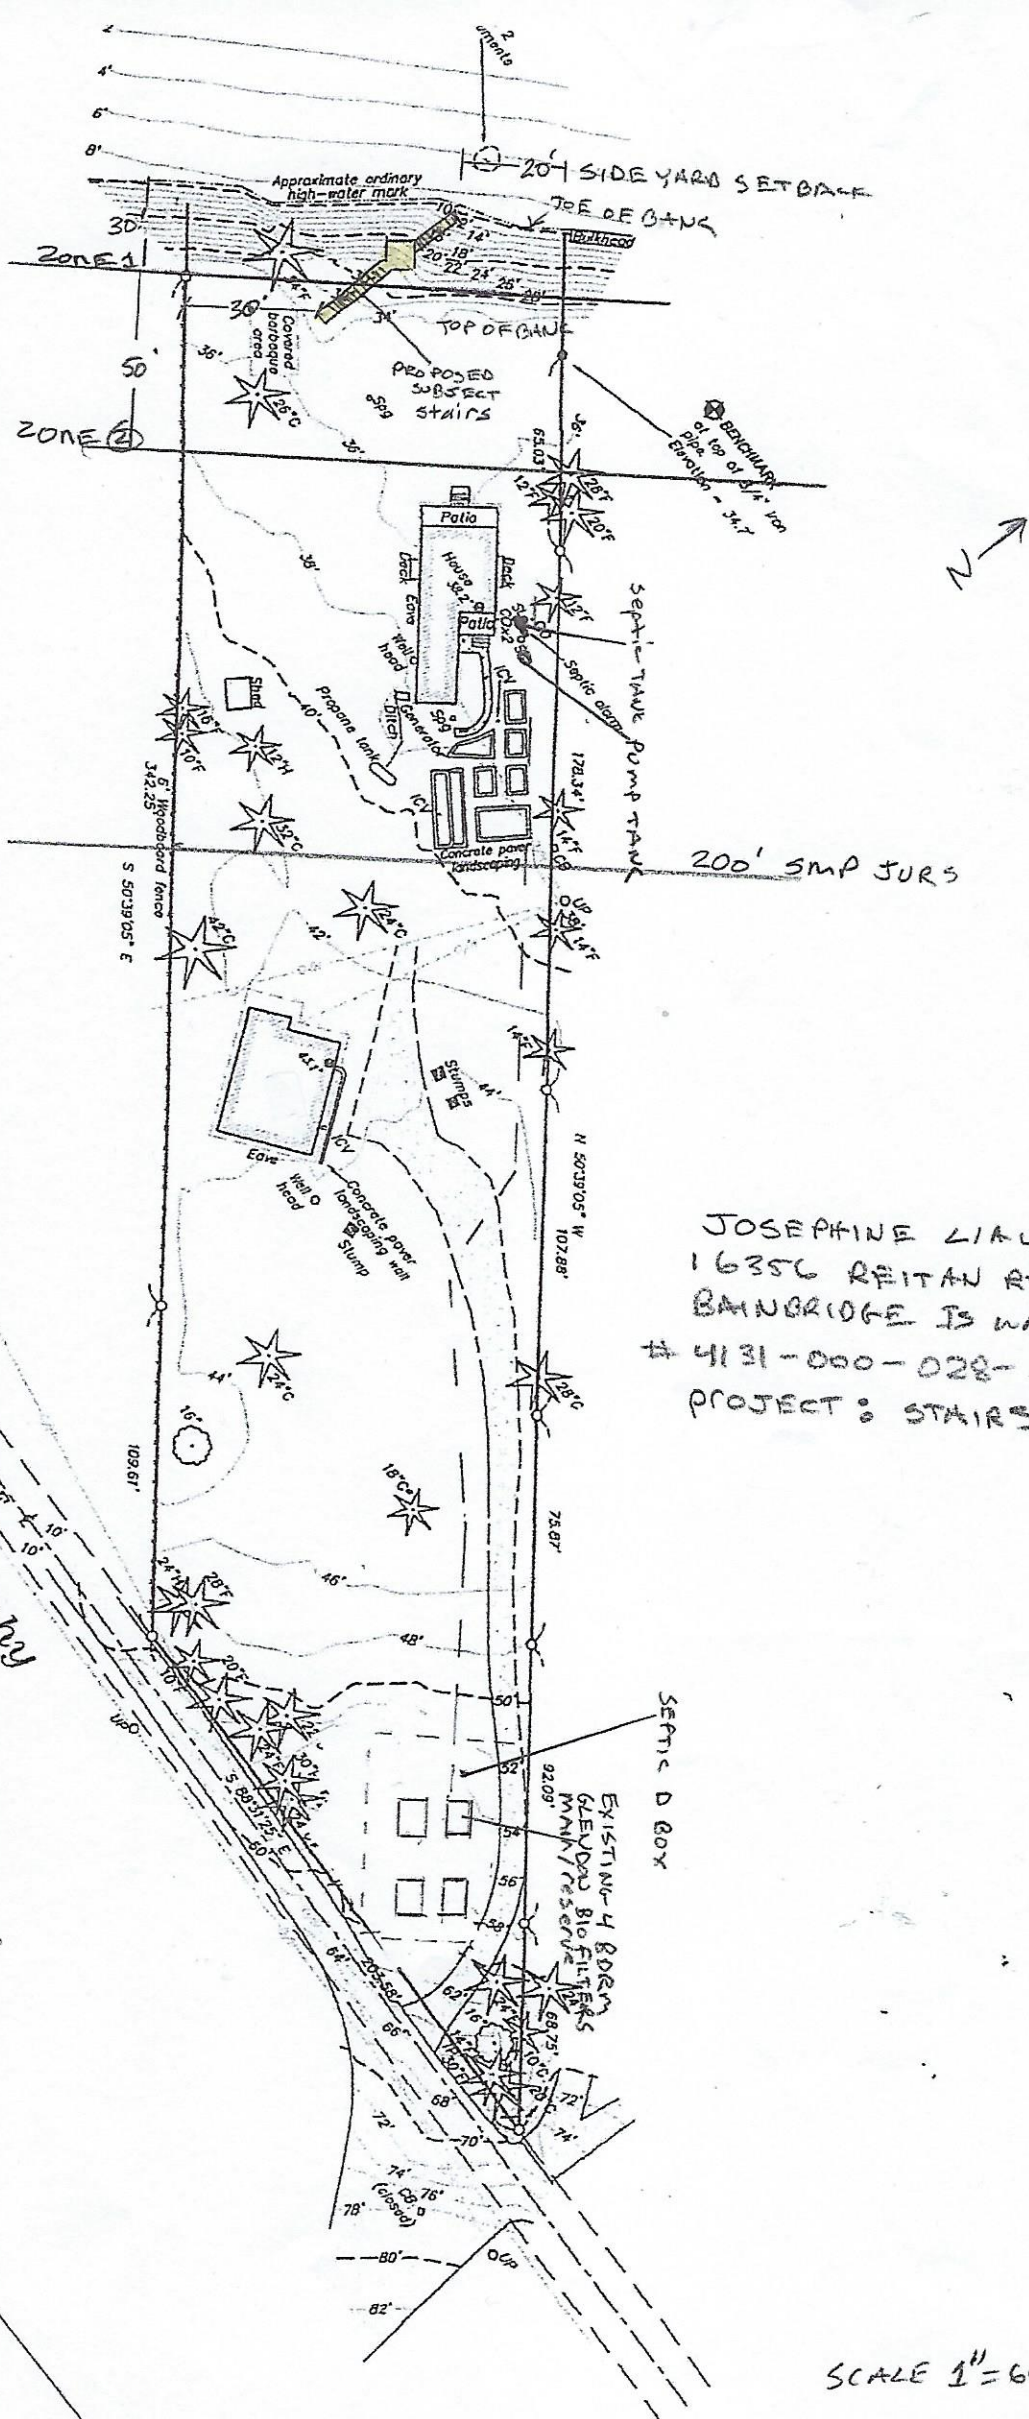

JOSEPHINE LIAUW
 16356 REITAN RD NE,
 BAINBRIDGE IS WA 98110
 # 4131-000-028-0329
 PROJECT: STAIRS

Topography
 of a portion of
 Lot 28
 of Agate Point
 Volume 3, page
 26N., R.2E., W.M.
 Bainbridge Island,
 Washington
 Date Issued

SCALE 1"=60'