




NORTHWEST VIEW

**CENTRAL
HIGHLAND
HOMES**
P.O. Box 2879 Poulsbo, WA 98370
centralhighlandhomes.com 360.779.7157

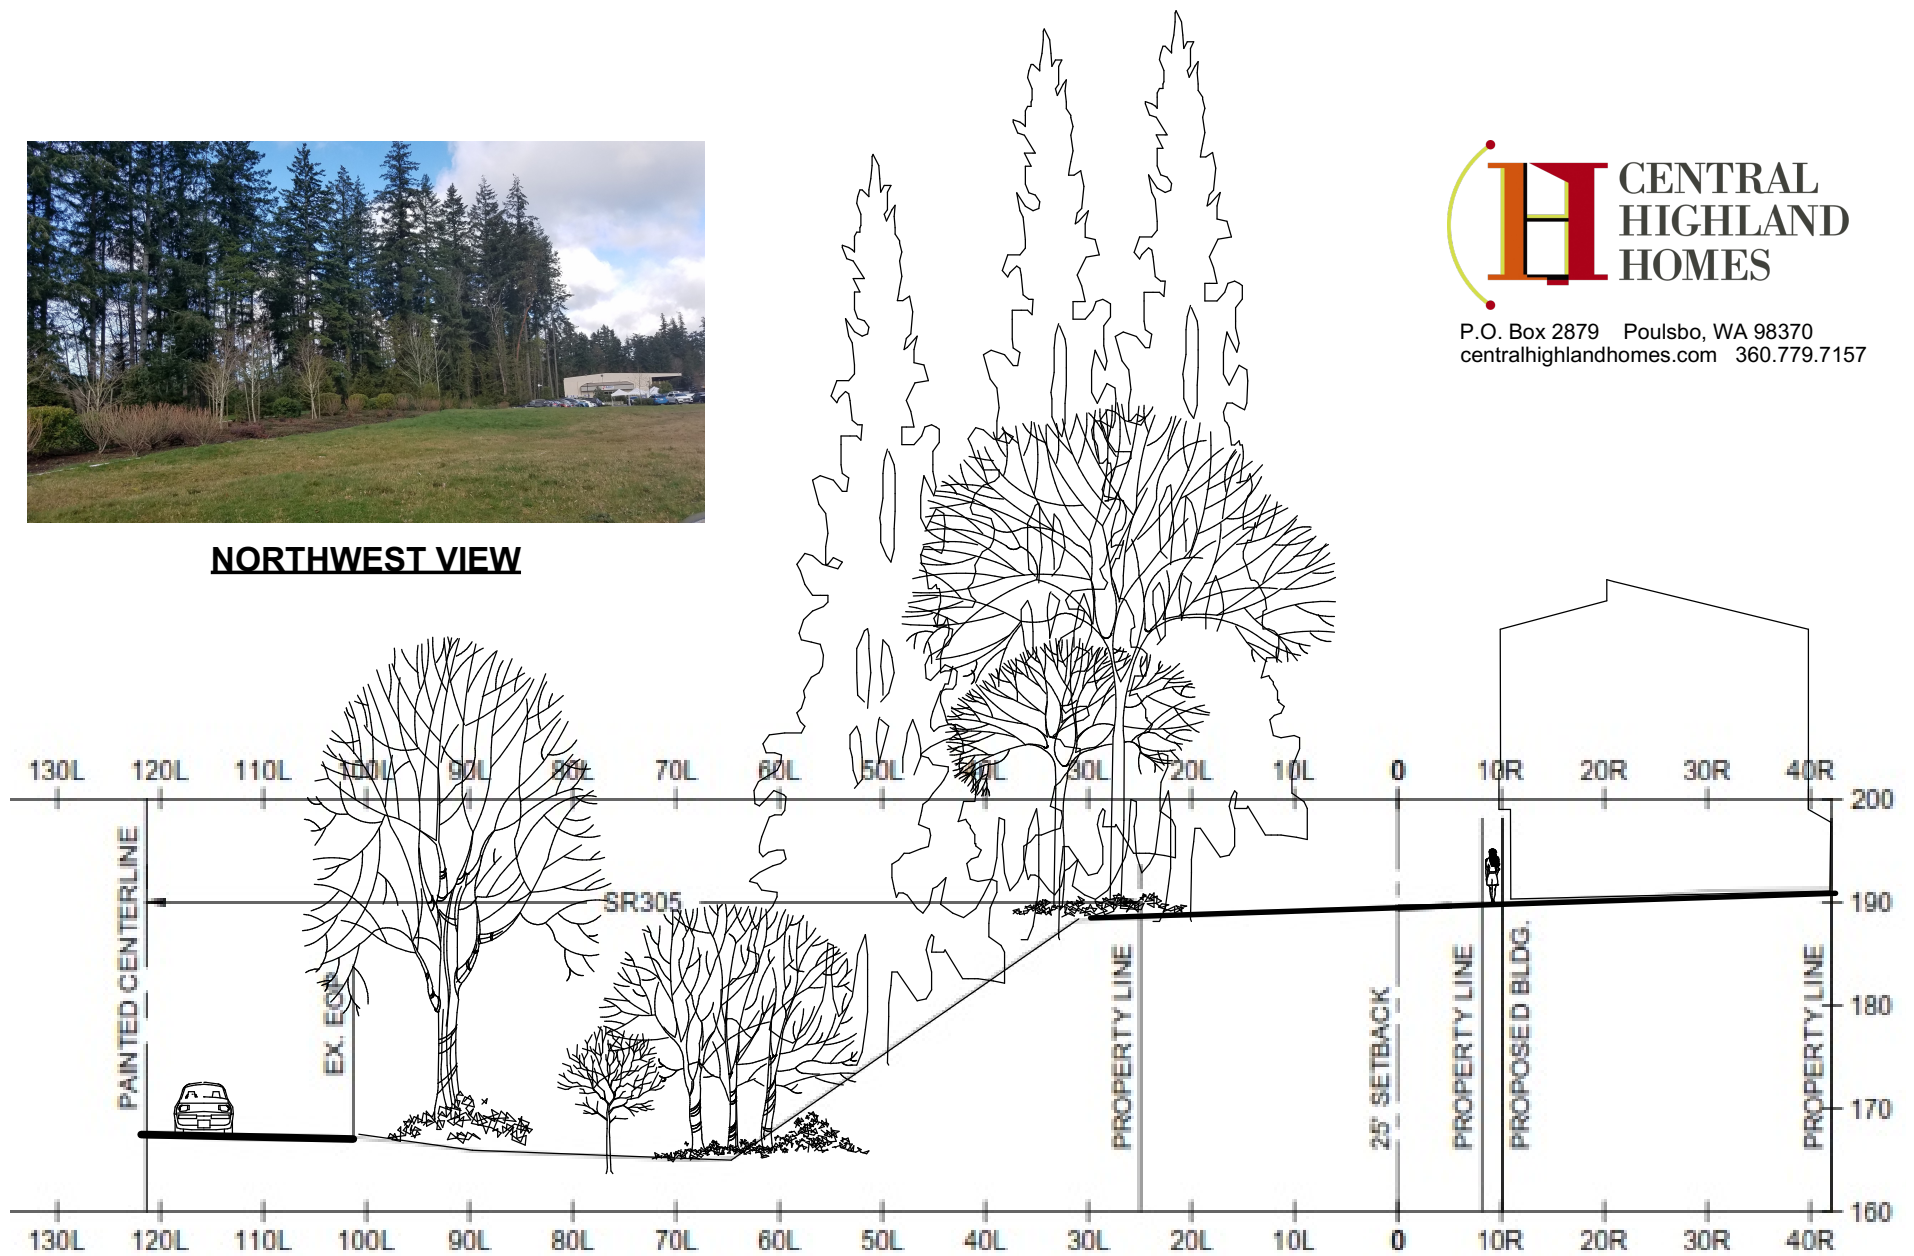

WINTERGREEN-HWY 305 CROSS SECTION

SCALE: 1"=20'