



17/2021 9:38:33 AM
SHEET SIZE: 22" x 34"

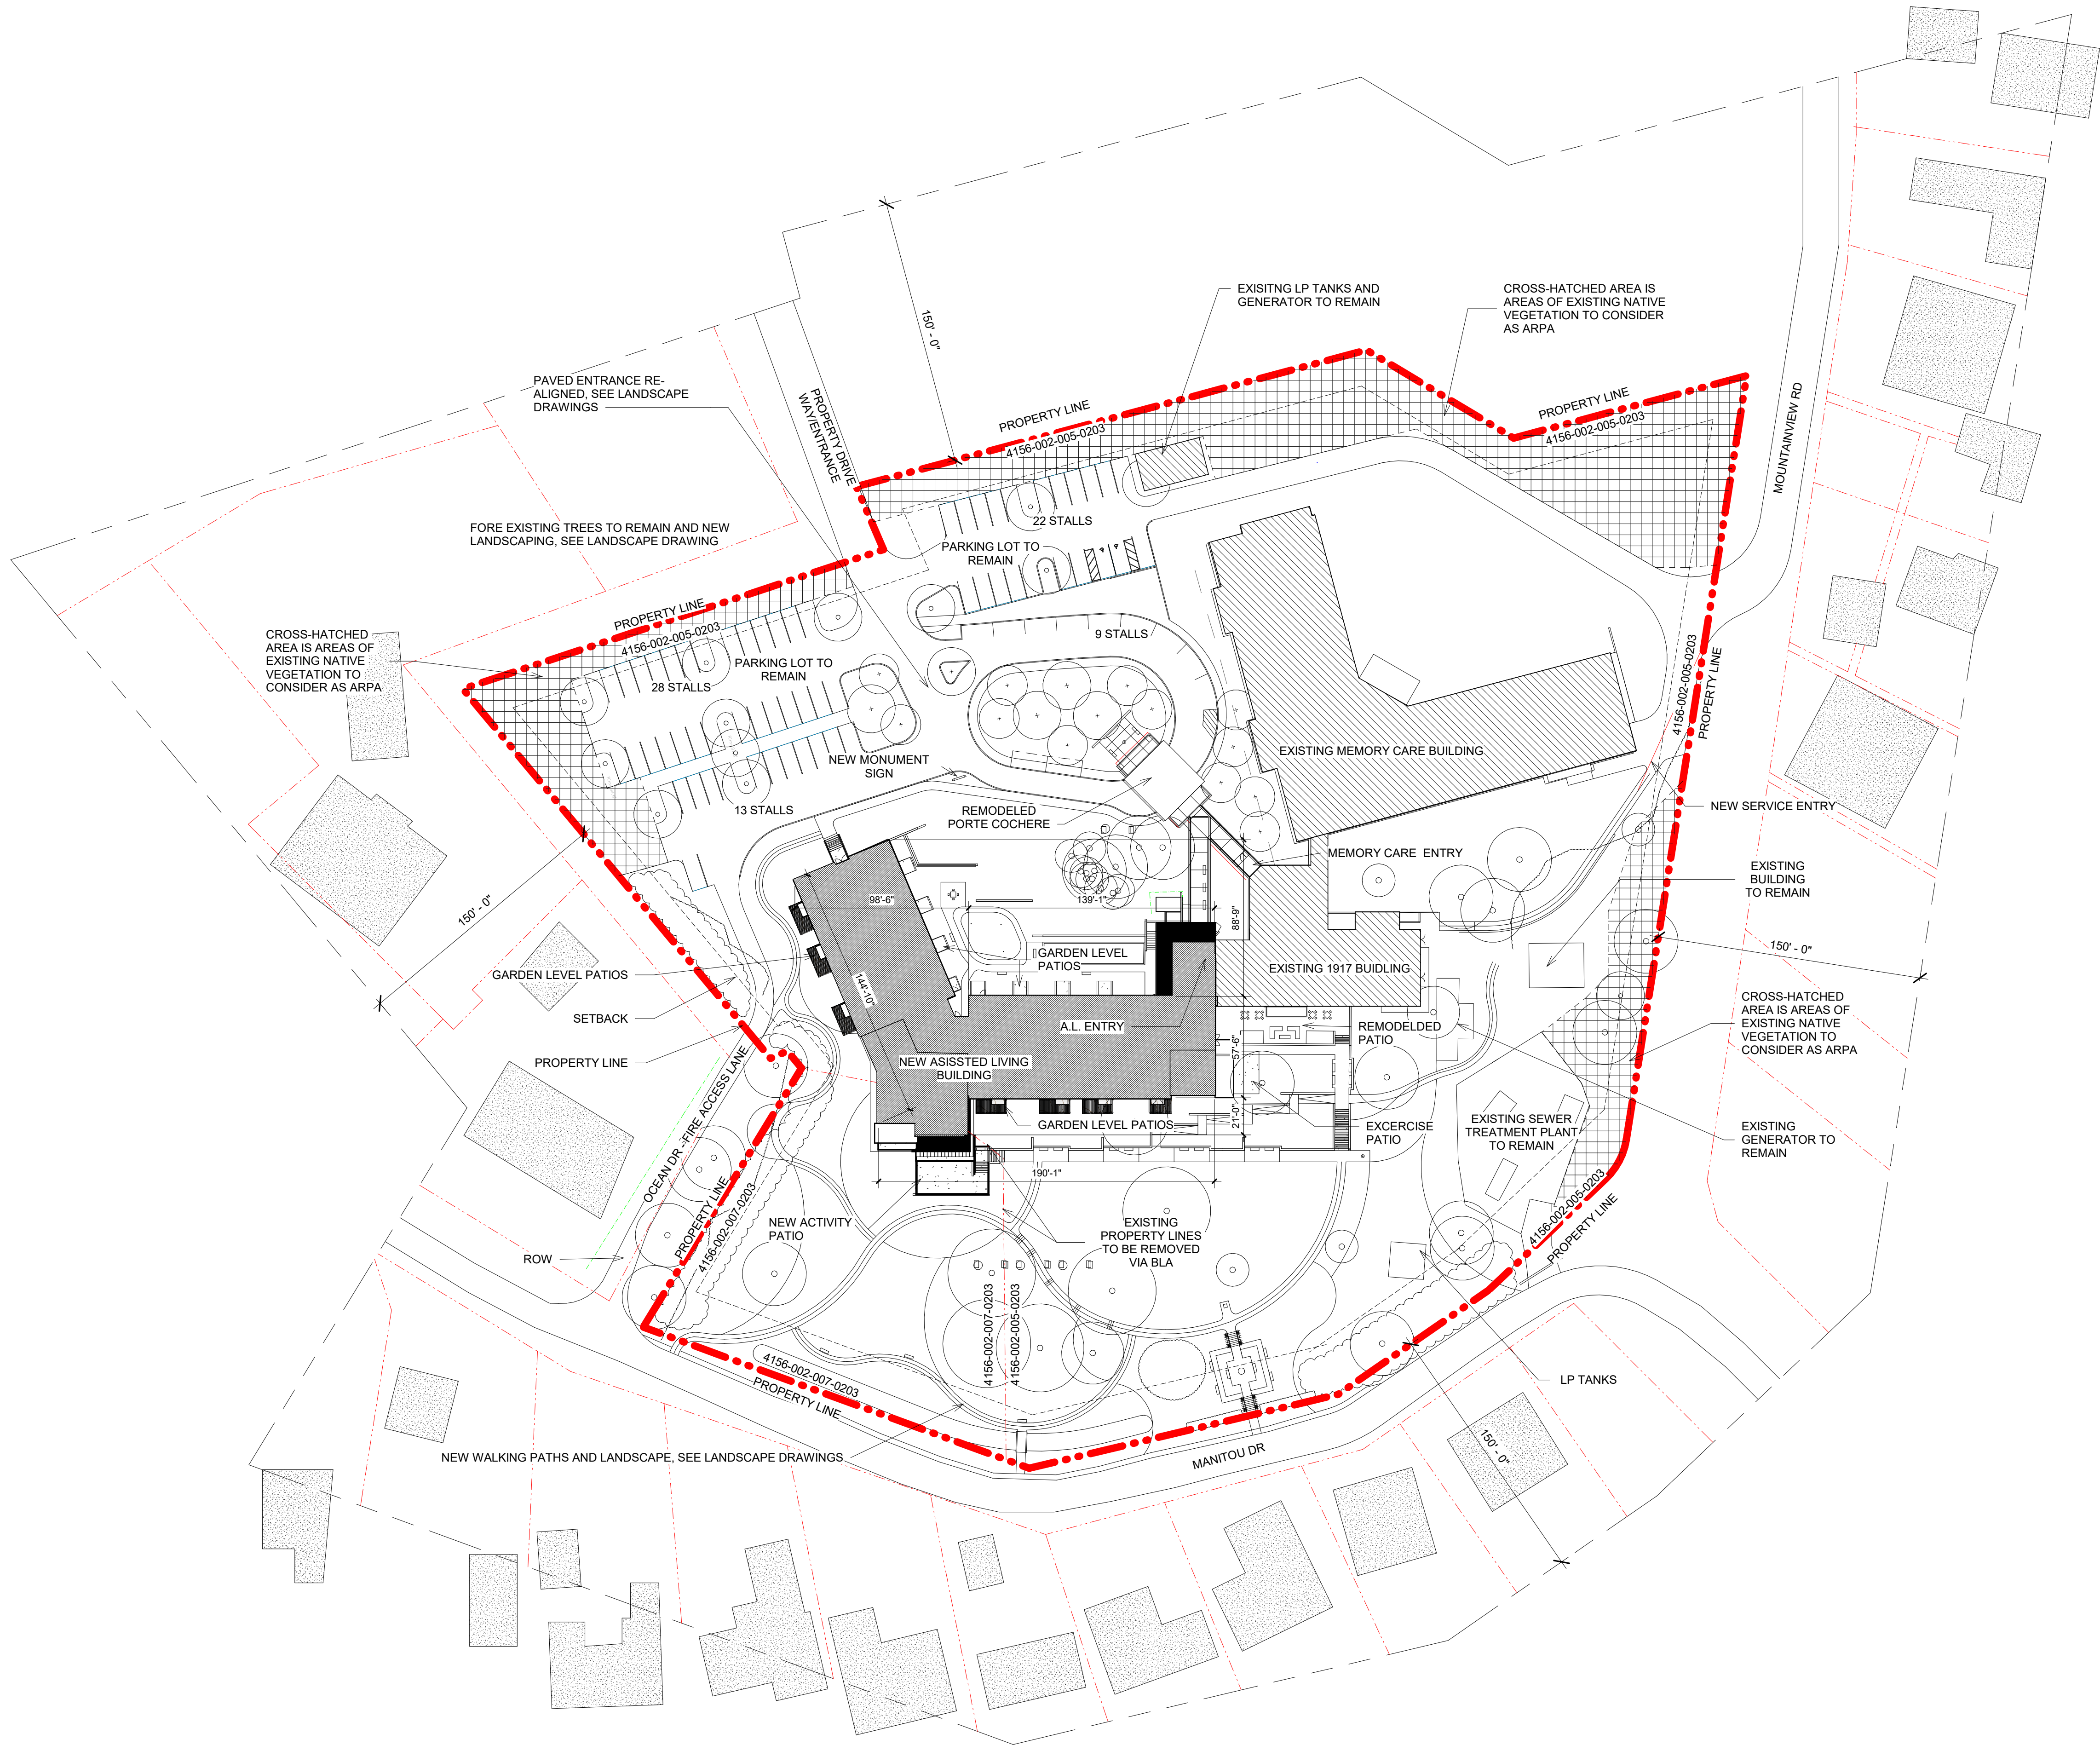

SITE PLAN REVIEW

PROJECT	2001	
DATE	11/18/2020	
NO.	DESCRIPTION	DATE

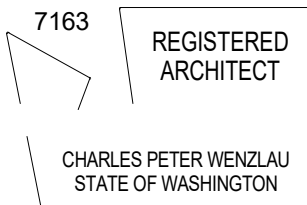

TO THE FULLEST EXTENT PERMITTED BY LAW, THIS DOCUMENT, REGARDLESS OF FORM, SHALL REMAIN THE EXCLUSIVE PROPERTY OF WENZLAU ARCHITECTS. WENZLAU ARCHITECTS DOES NOT REPRESENT THAT THIS DOCUMENT IS COMPLETE, OR THAT IT IS CONSISTENT WITH CURRENT CONDITIONS THAT MAY AFFECT THE PROJECT, AND MAKES NO REPRESENTATIONS OR WARRANTIES ABOUT THE FITNESS OF THIS DOCUMENT FOR CONSTRUCTION. THIS DOCUMENT SHALL NOT BE USED WITHOUT THE FULL AND UNHINDERED PARTICIPATION OF WENZLAU ARCHITECTS.