


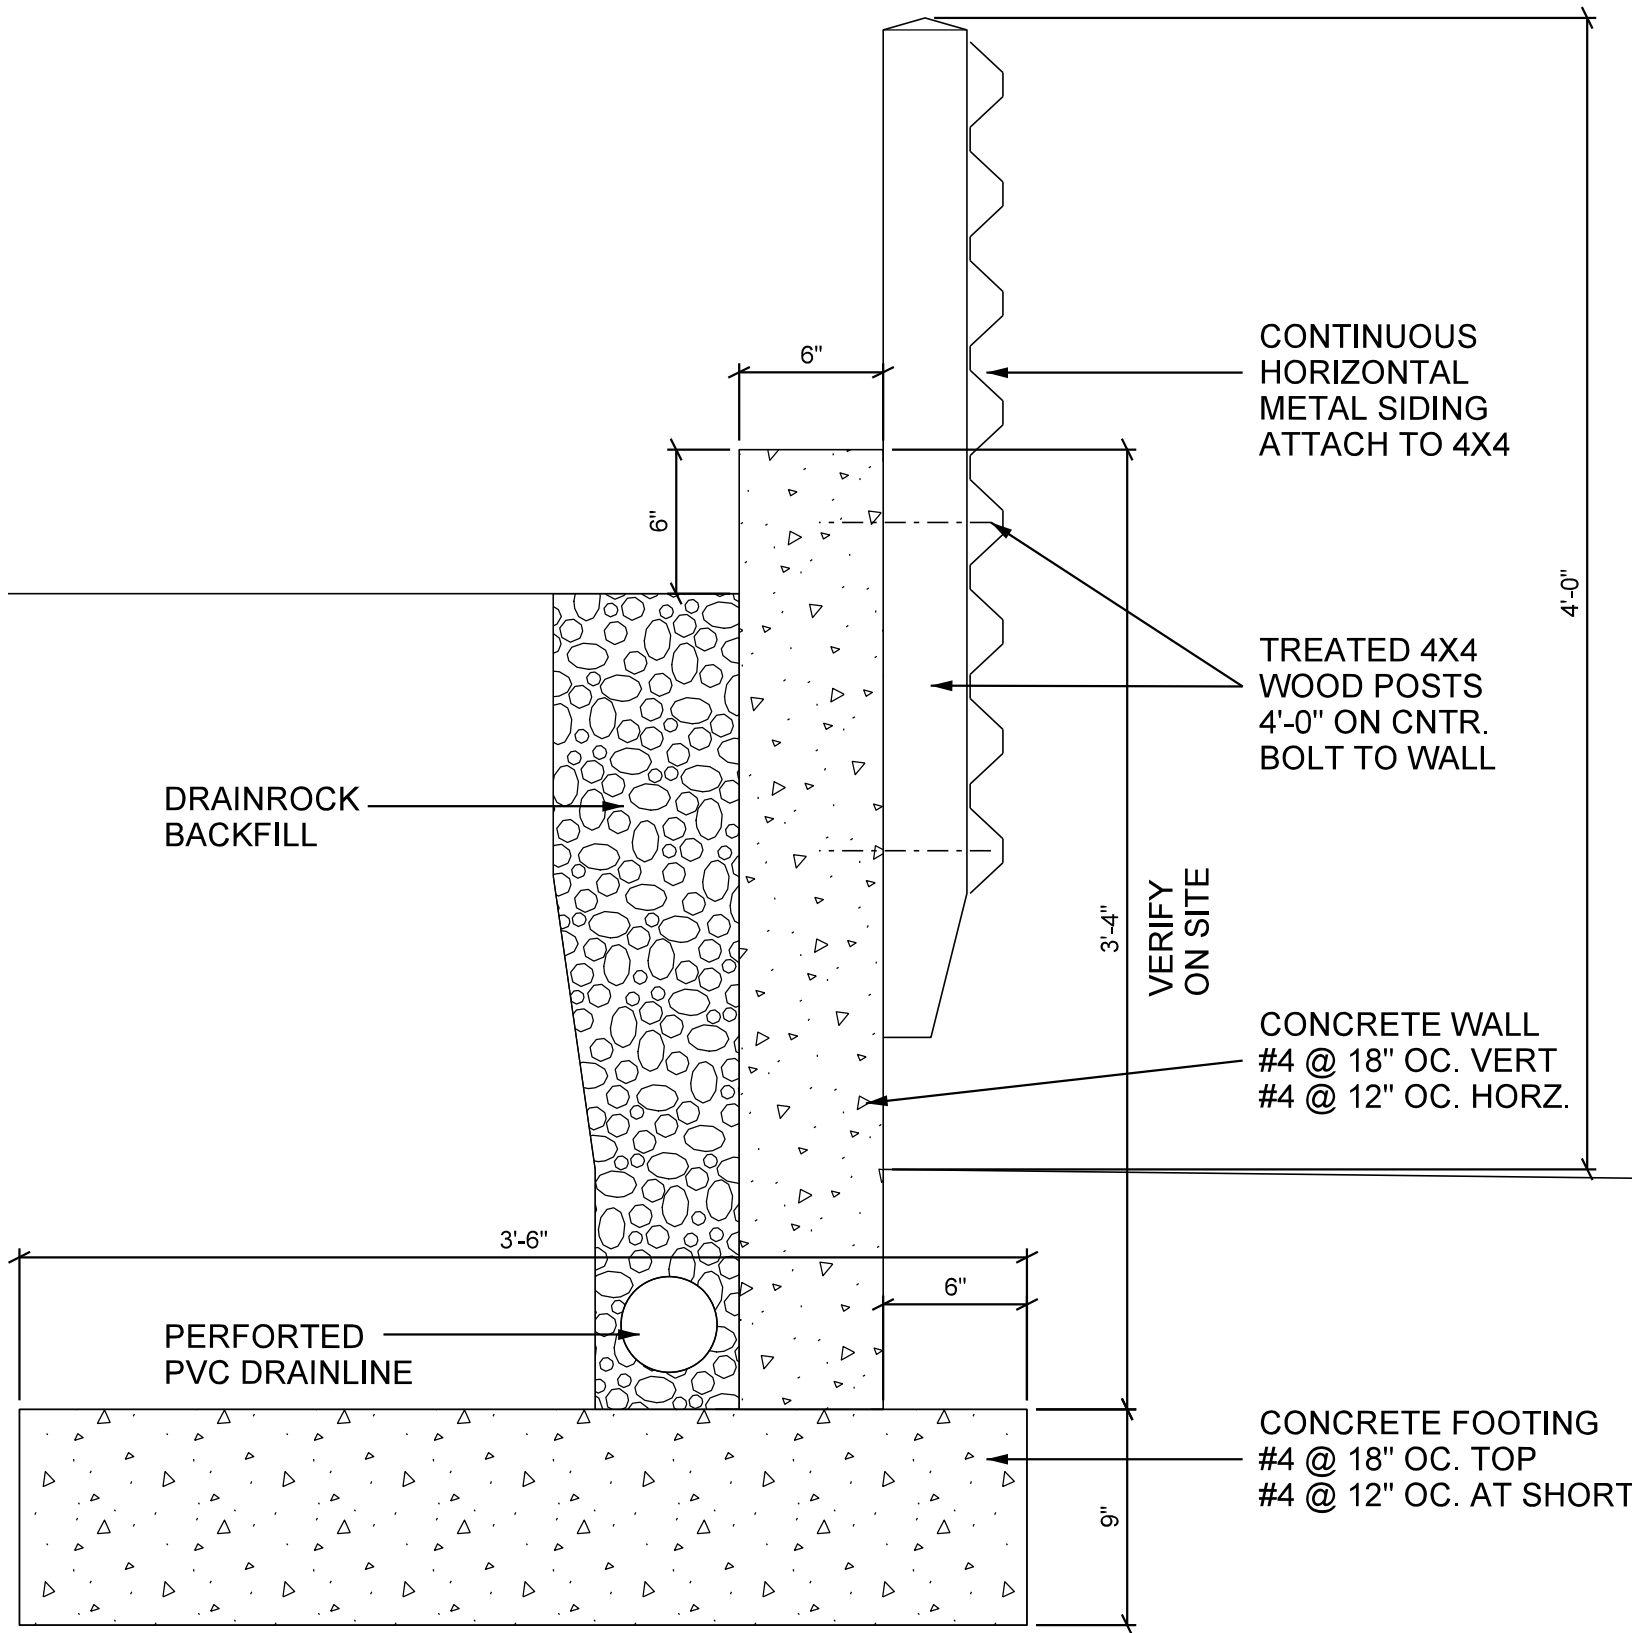

4 SCREEN WALL

SCALE:: 1 1/2"=1'-0"