


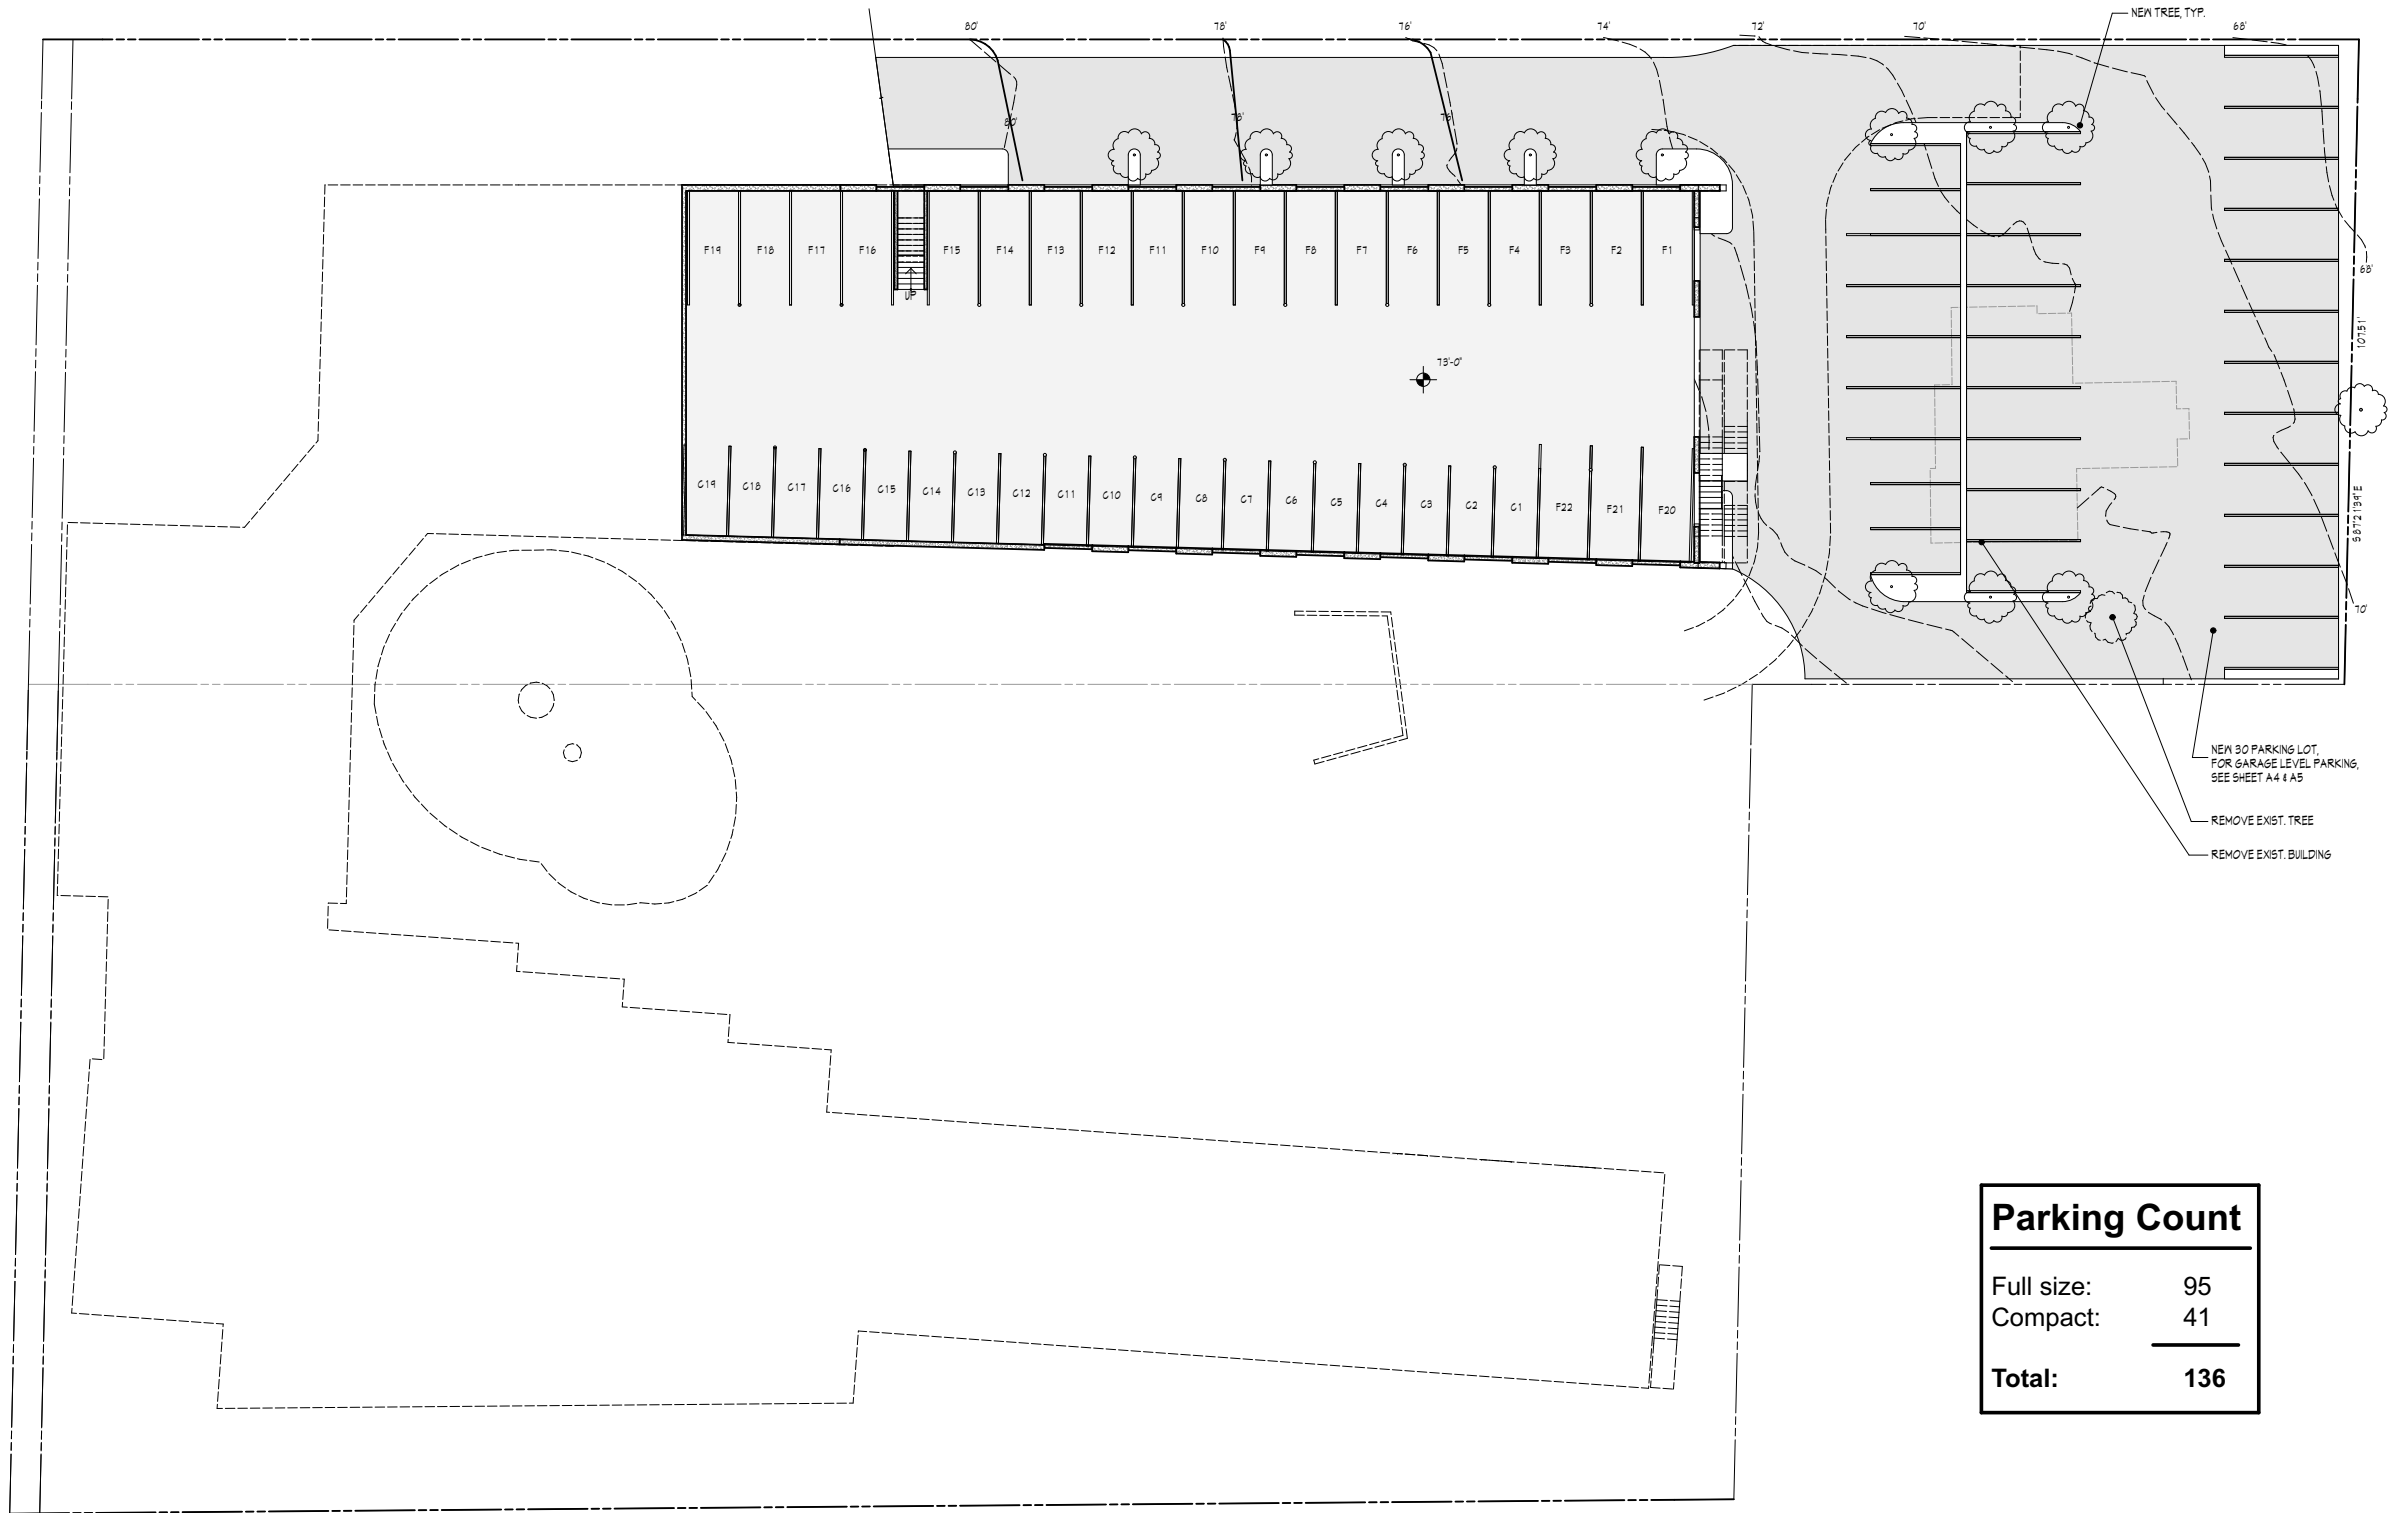

| Parking Count |            |
|---------------|------------|
| Full size:    | 95         |
| Compact:      | 41         |
| Total:        | <u>136</u> |

LEVEL P2

SCALE:  $1/32" = 1'-0"$

NOTE: Do not scale drawings

[illegible]


**Cutler Anderson Architects**  
135 Parfitt Way SW Bainbridge Island, WA 98110  
P: 206.842.4710 F: 206.842.4420  
Email: [contact@cutler-anderson.com](mailto:contact@cutler-anderson.com)

Winslow Way Hotel  
253 Winslow Way West  
Bainbridge Island, WA 98110

© Cutler Anderson Architects

## Parking Count Level P2

1

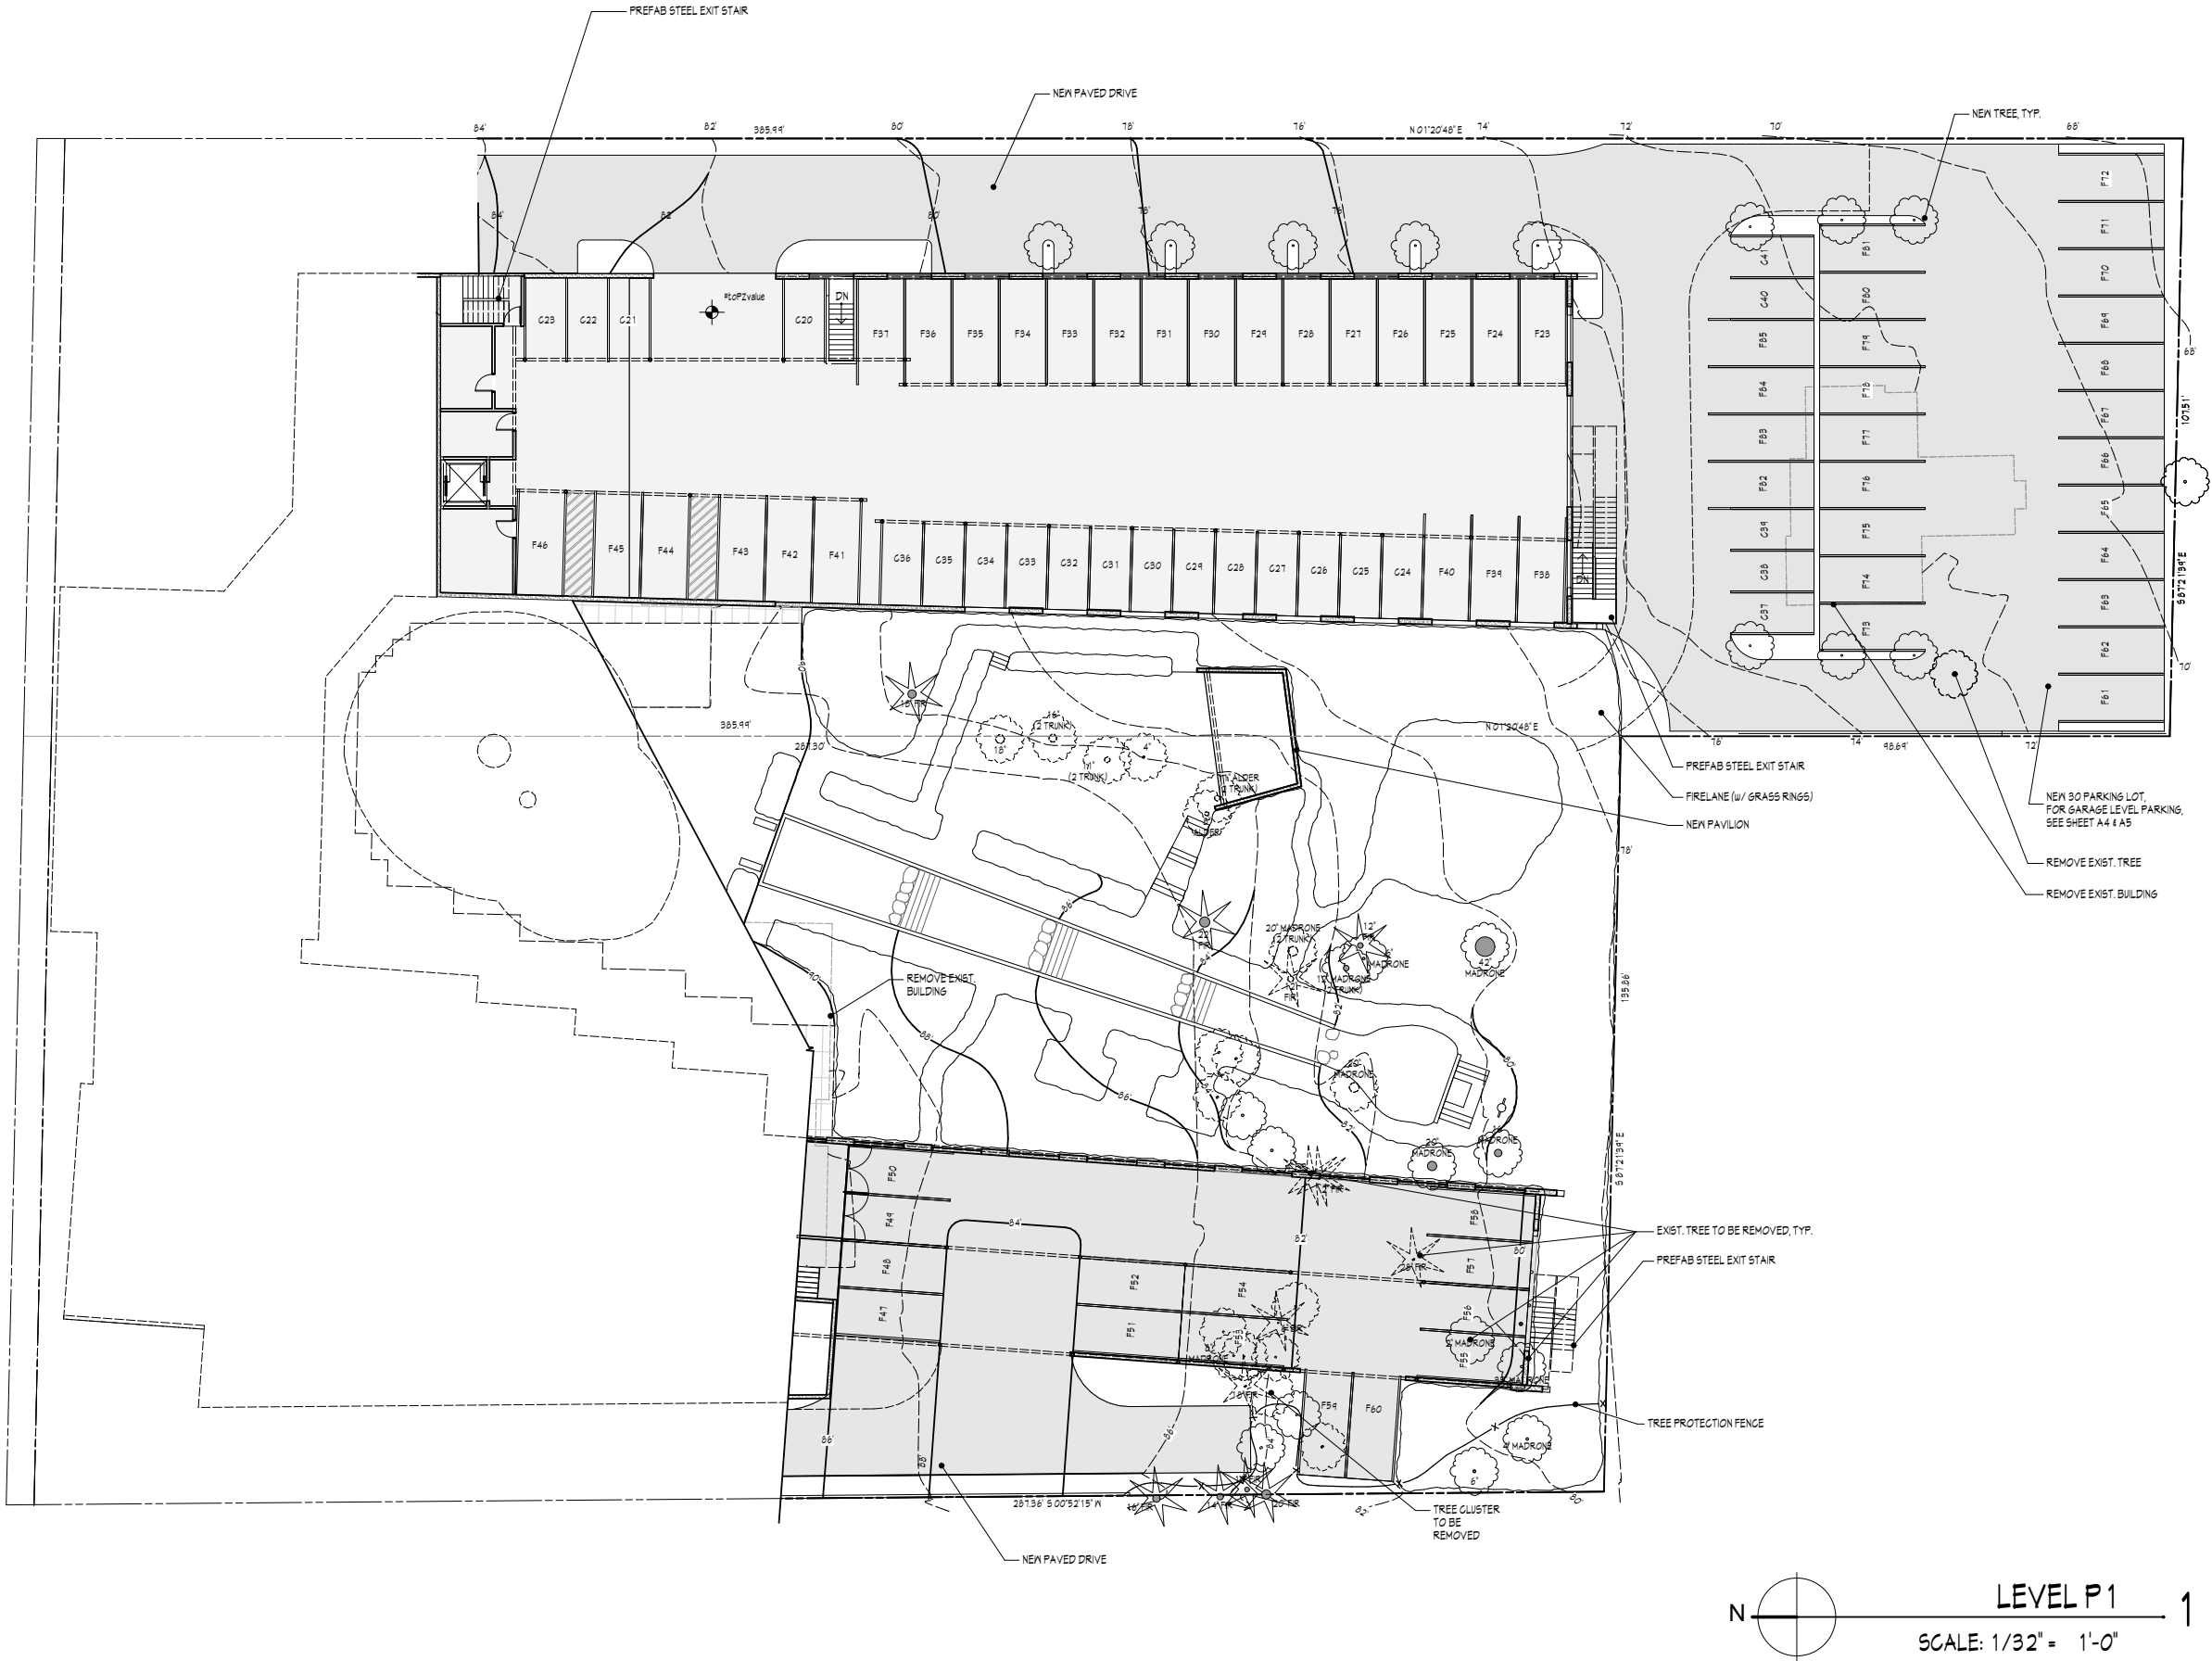

5/10/19

REVISIONS

| MK | DATE | DESCRIPTION |
|----|------|-------------|
|    |      |             |
|    |      |             |
Winslow Way Hotel

253 Winslow Way West  
Bainbridge Island, WA 98110

Cutler Anderson Architects

135 Parfitt Way SW. Bainbridge Island, WA 98110  
P: 206.842.4710 F: 206.842.4420  
Email: [contact@cutler-anderson.com](mailto:contact@cutler-anderson.com)

Parking Count  
Level P1

2

