



LEVEL P2

SCALE: 1/16" = 1'-0"

SCALE: 1/16" = 1'-0"

NOTE: Do not scale drawings

[illegible]

Cutler Anderson Architects
135 Parfitt Way SW. Bainbridge Island, WA 98110
P: 206.842.4710 F: 206.842.4420
Email: contact@cutler-anderson.com

Winslow Way Hotel
253 Winslow Way West
Bainbridge Island, WA, 98110

© Cutler Anderson Architects

Parking Level P1 Plan

A5



VALET STACK
1-14-20


LEVEL P1

SCALE: 1/16" = 1'-0"

PROGRESS: NOT FOR CONSTRUCTION

NOTE: Do not scale drawings

BIM Server: BimServer21 - BIMcloud Basic for ARCHICAD 20Winslow Way Hotel, Printed: 1/14/20, 2:12 PM

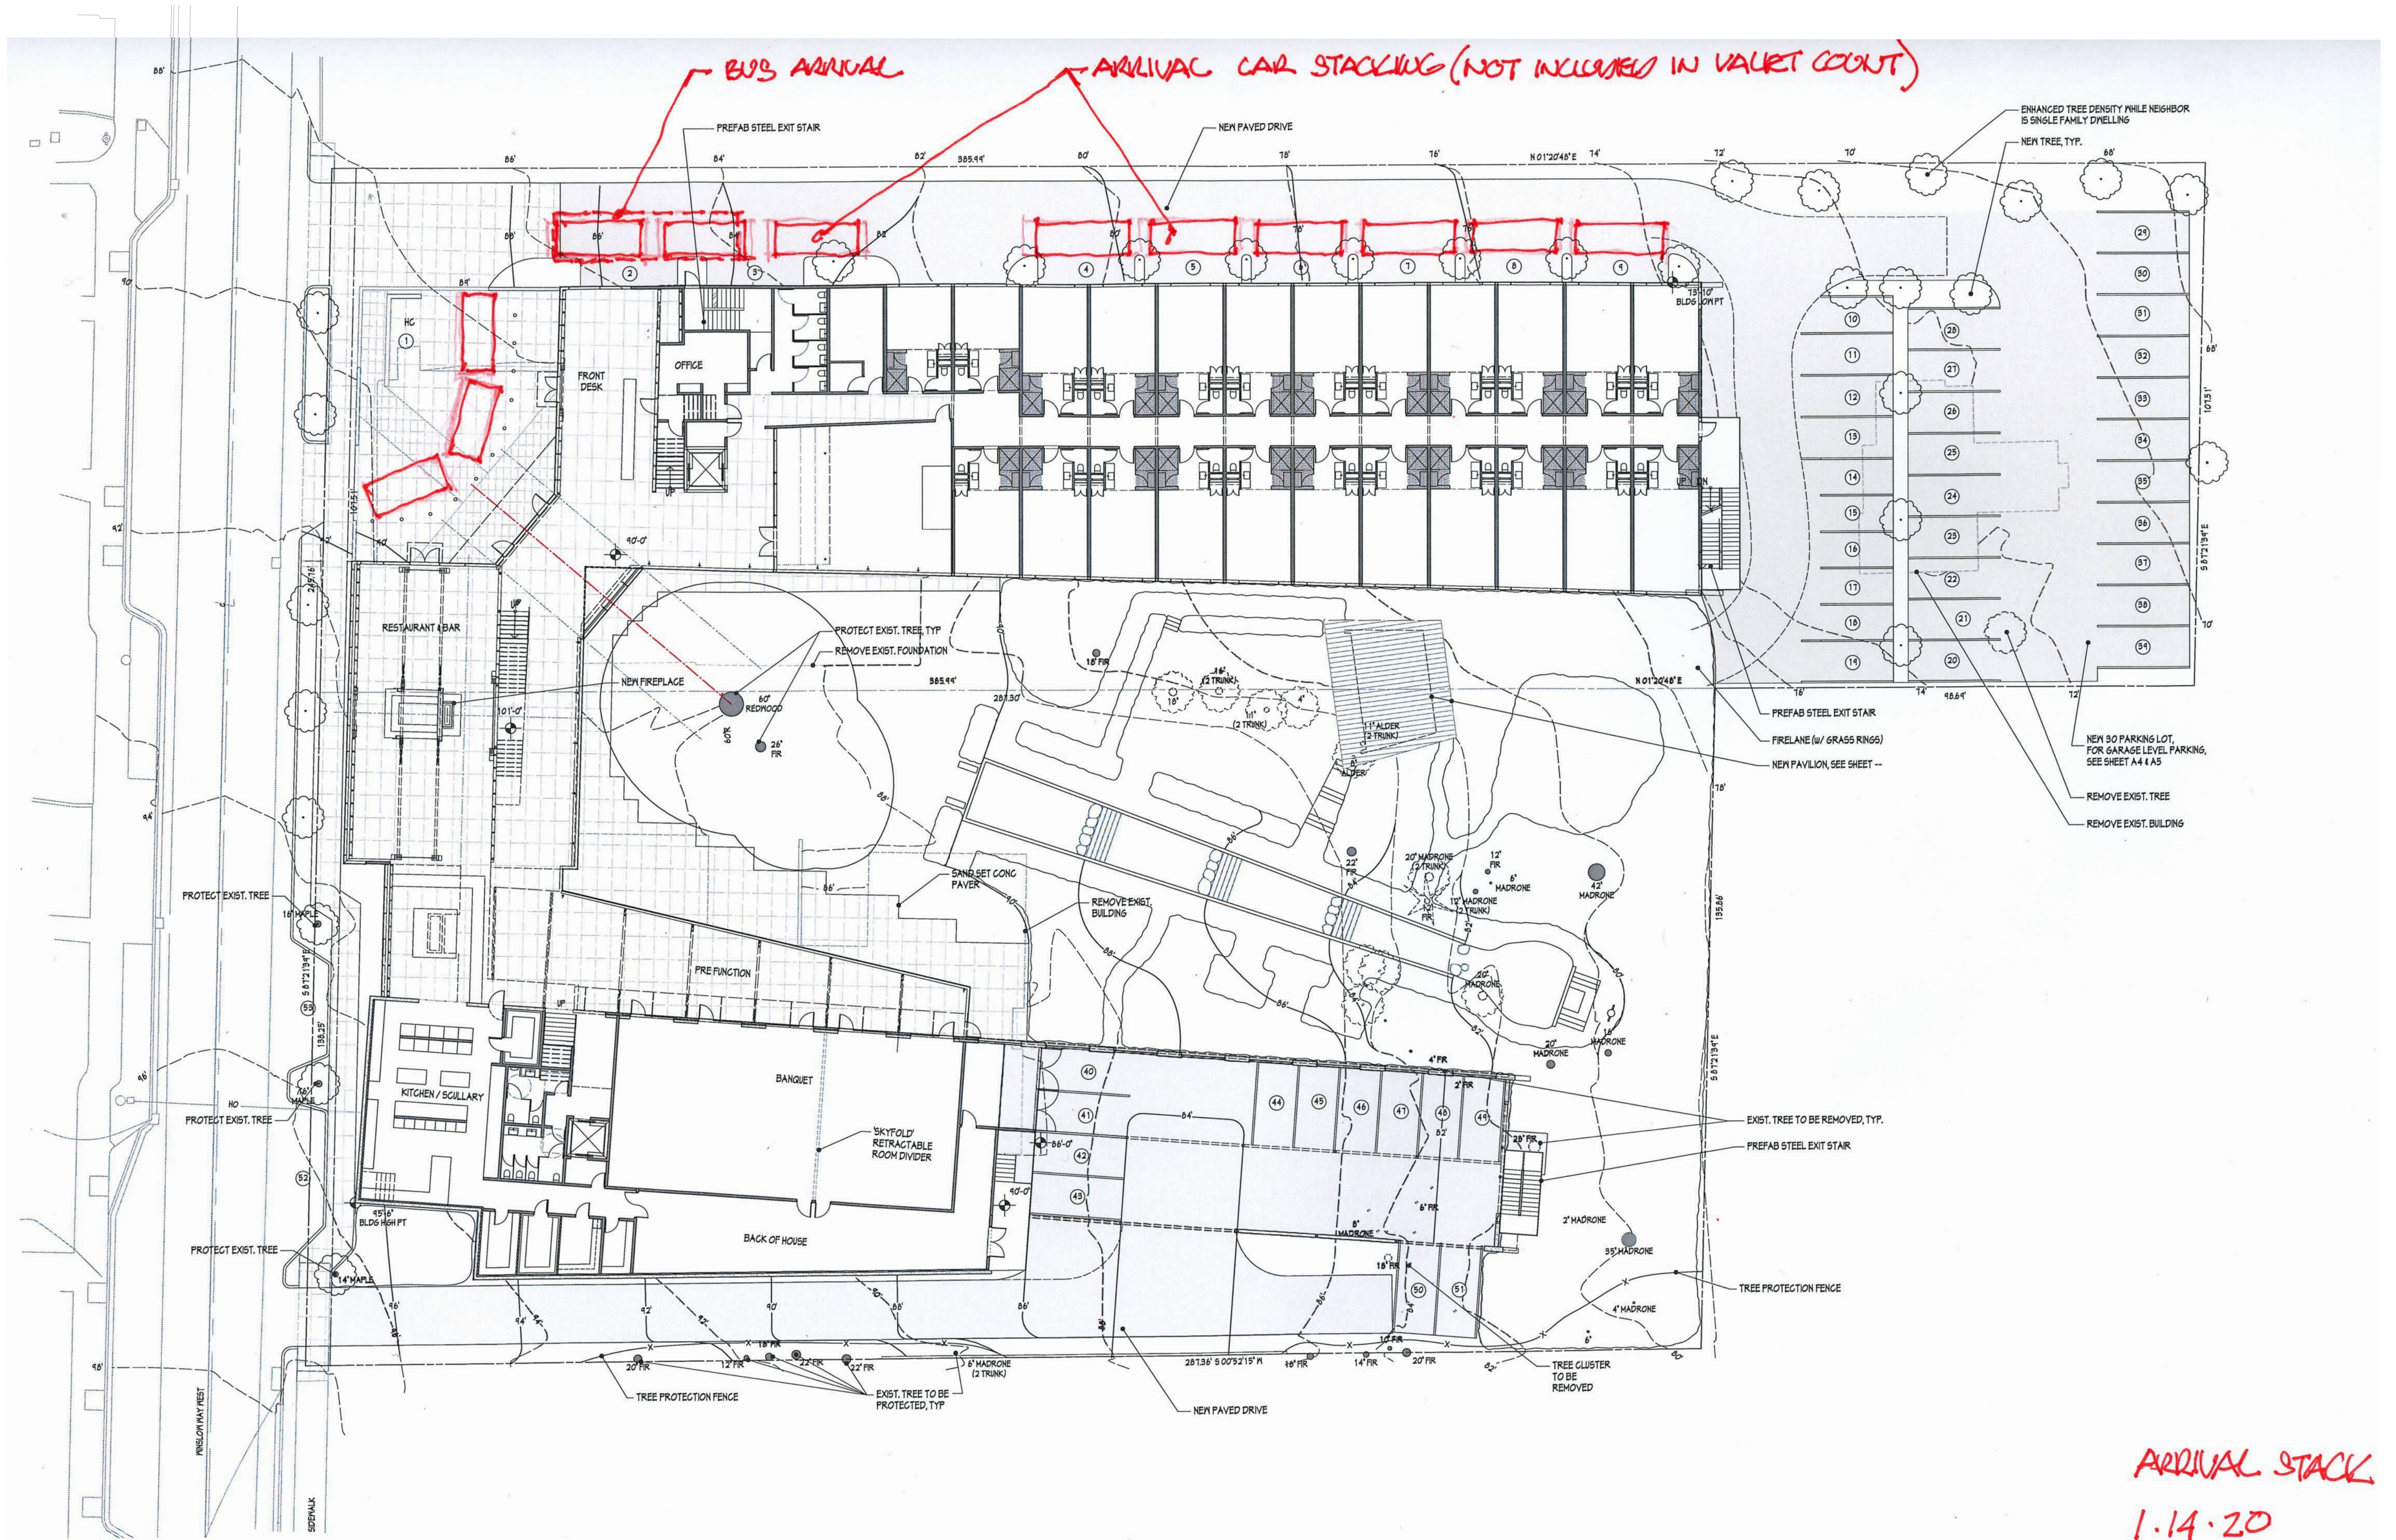

ARRIVAL STACK
1.14.20

MAIN FLOOR PLAN
SCALE: 1/16" = 1'-0"

REVISIONS	DATE	DESCRIPTION
1	1/14/20	ISSUED FOR PERMIT

Cutler Anderson Architects
135 Parfitt Way SW, Bainbridge Island, WA 98110
P: 206.842.4710 F: 206.842.4420
Email: contact@cutler-anderson.com

Winslow Way Hotel
253 Winslow Way West
Bainbridge Island, WA, 98110

© Cutler Anderson Architects

Main Floor Plan

A6