

[illegible]


Cutler Anderson Architects
135 Parfitt Way SW. Bainbridge Island, WA 98110
P: 206.842.4710 F: 206.842.4420
Email: contact@cutler-anderson.com

Winslow Way Hotel
253 Winslow Way West
Bainbridge Island, WA, 98110

© Cutler Anderson Architects

Landscape Plan

A3

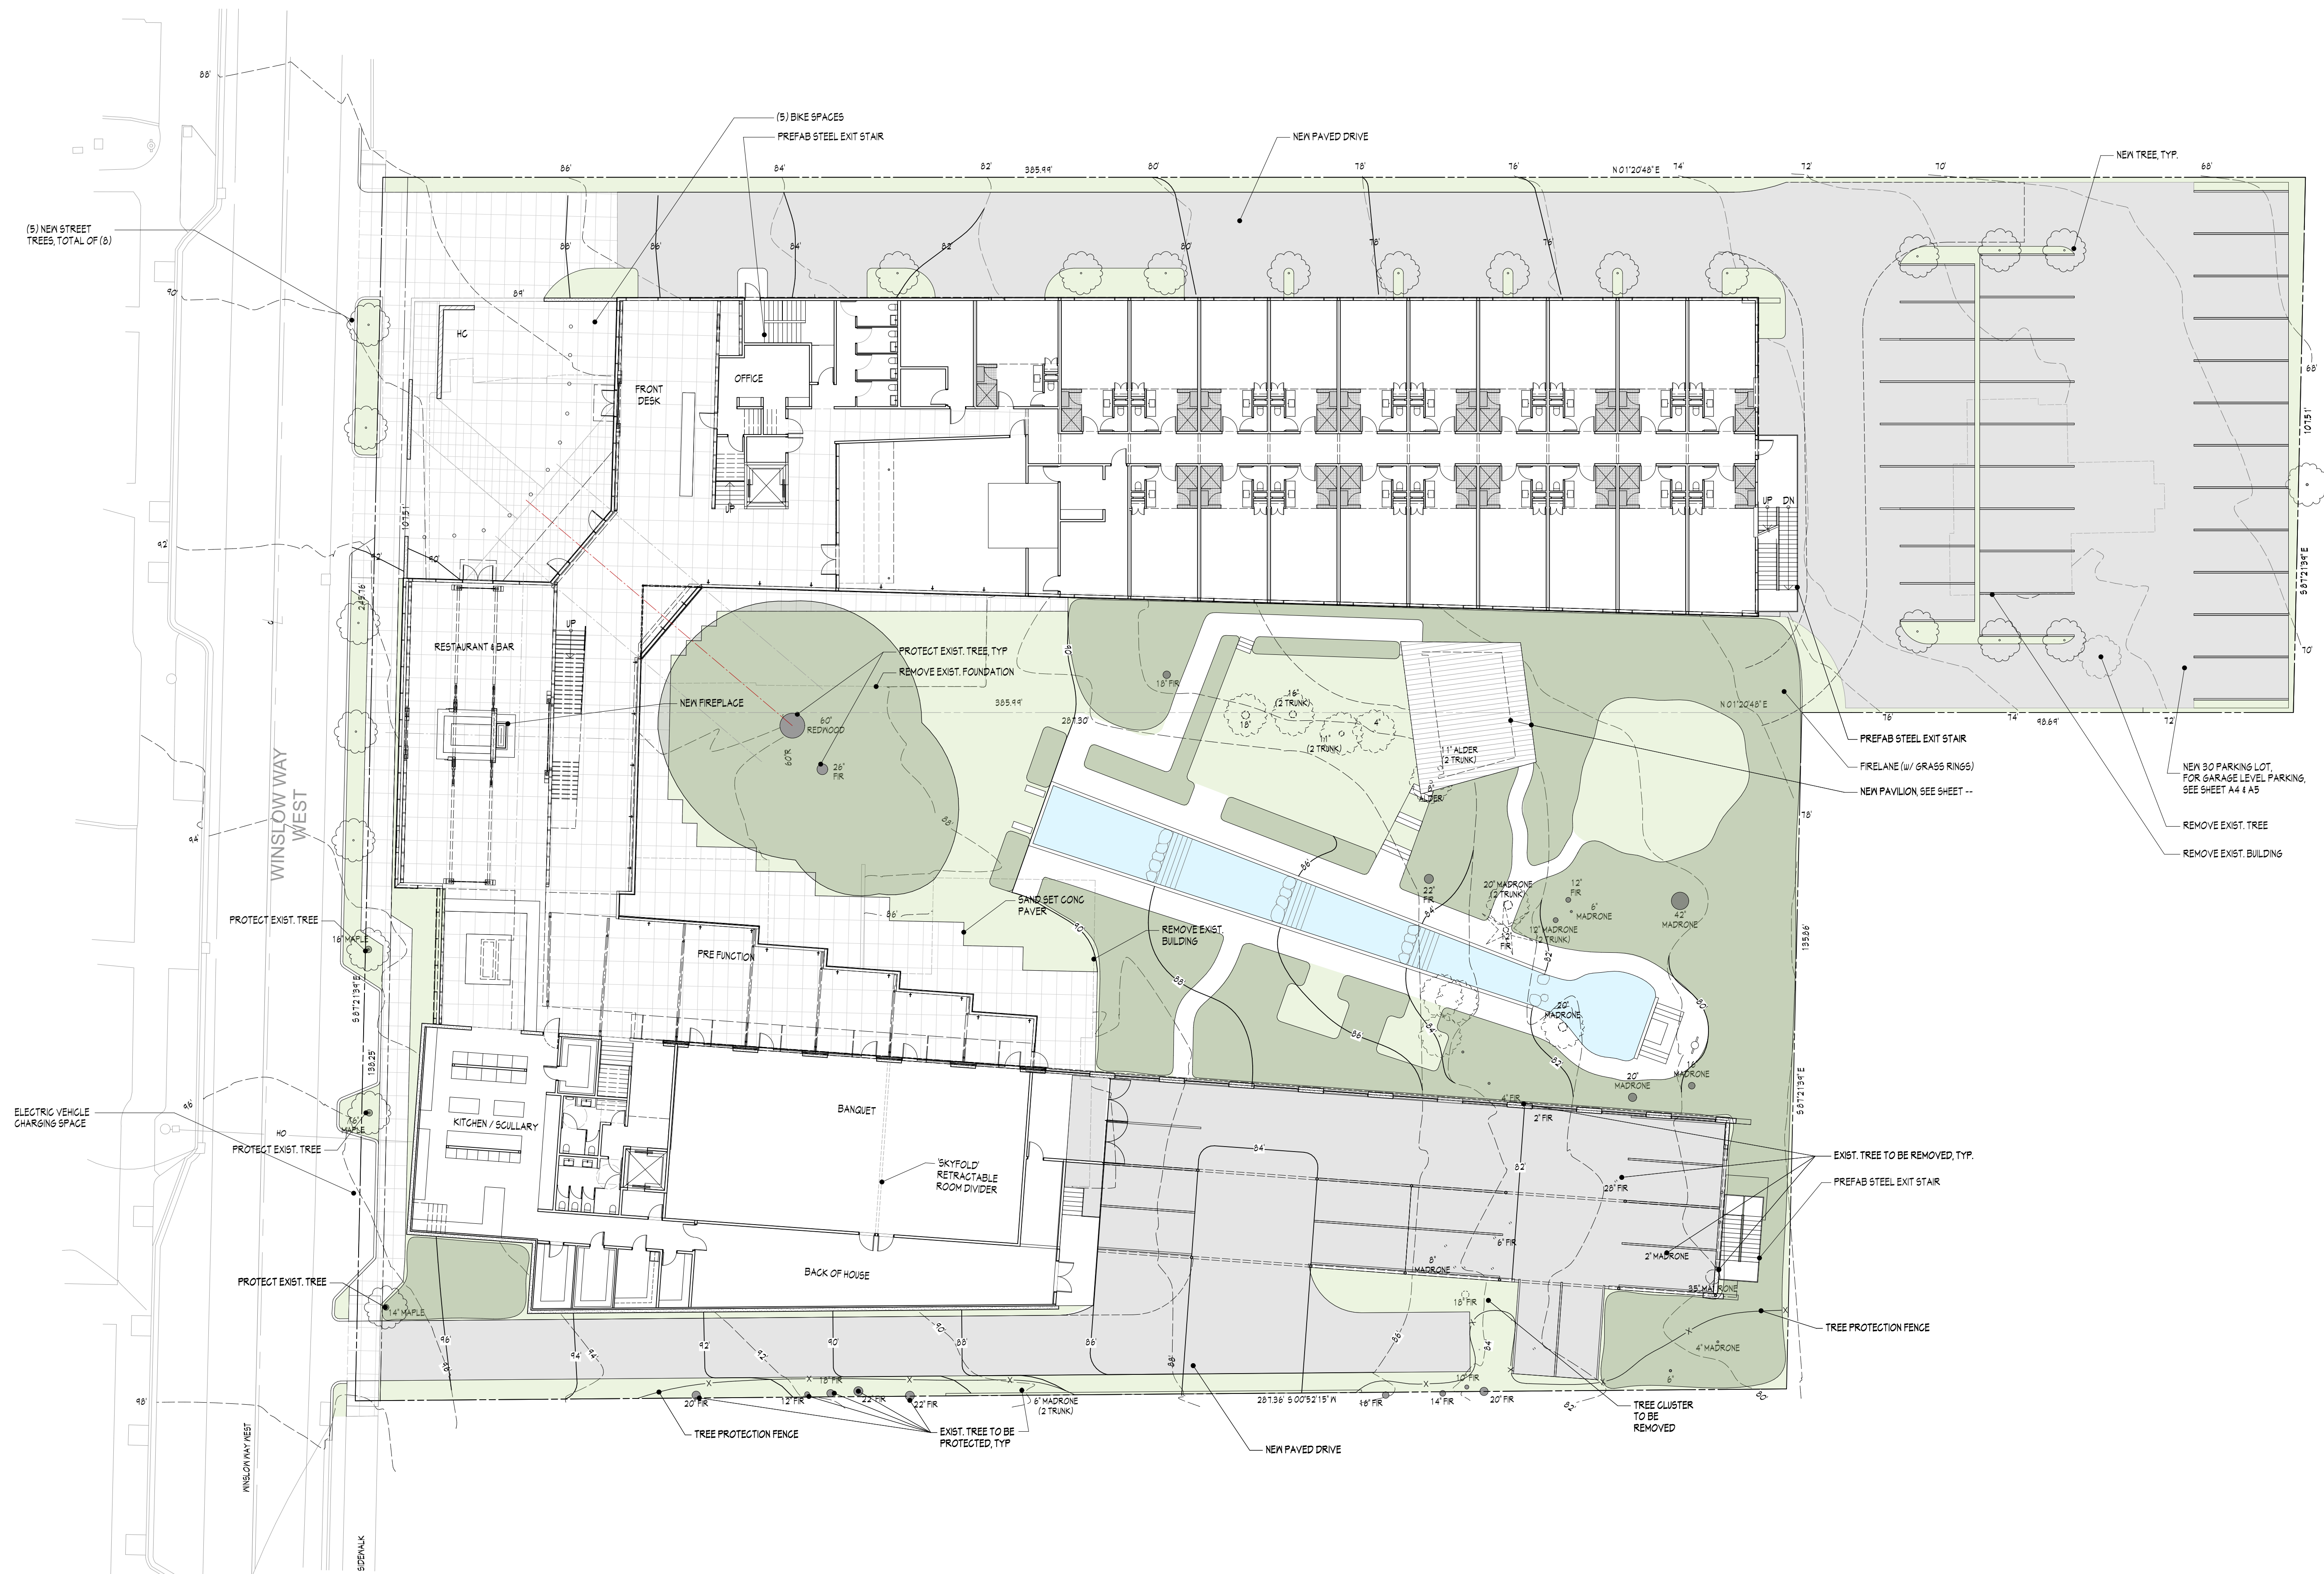

LANDSCAPE PLAN 1

SCALE: 1/16" = 1'

NOTE: Do not scale drawings