


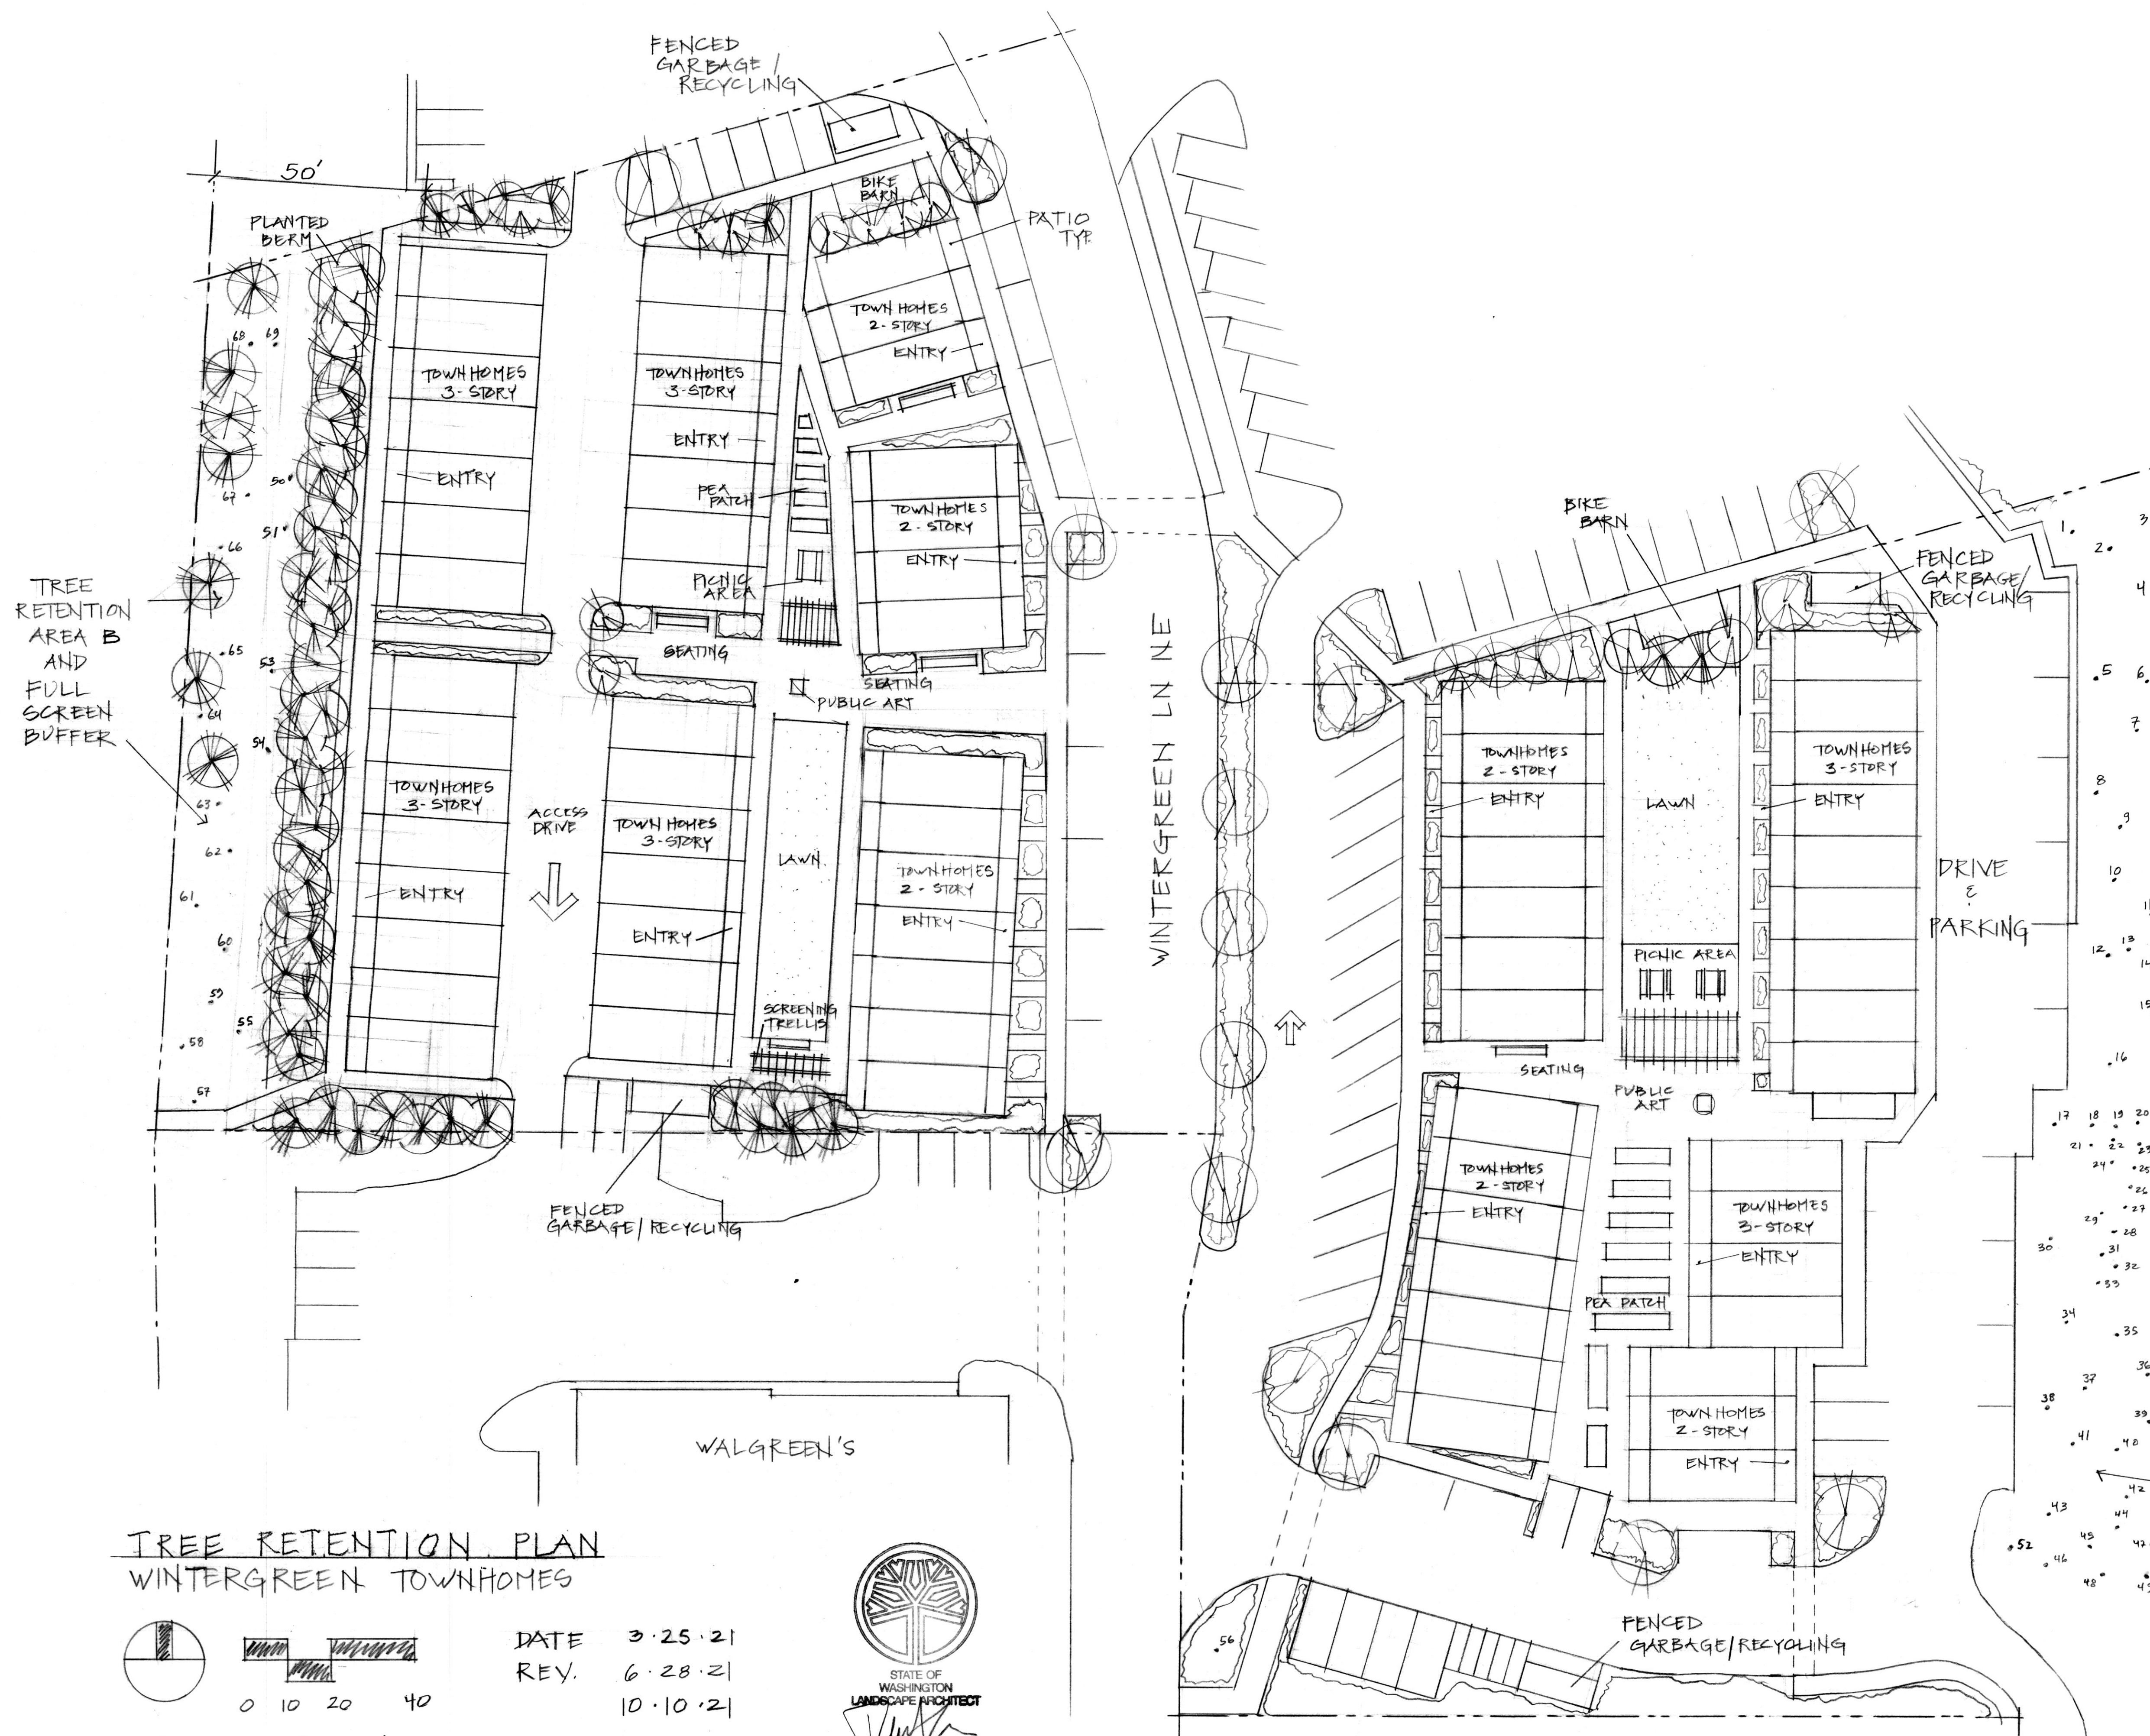


Tree Inventory

ID	Species	Size	Tree Unit	Stand Factor	Tree Unit Calculation
1	Western Red Cedar	3	1	1.2	1.2
2	Douglas Fir	20	3.8	1.2	4.56
3	Alder	16	3.2	1.2	3.84
4	Douglas Fir	11	1.4	1.2	1.68
5	Beech	3	1	1.2	1.2
6	Douglas Fir	20	3.8	1.2	4.56
7	Douglas Fir	16	3.2	1.2	3.84
8	Beech	3	1	1.2	1.2
9	Douglas Fir	30	7.8	1.2	9.36
10	Alder	16	3.2	1.2	3.84
11	Douglas Fir	16	3.2	1.2	3.84
12	Douglas Fir	20	3.8	1.2	4.56
13	Douglas Fir	10	1.2	1.2	1.44
14	Douglas Fir	18	3.2	1.2	3.84
15	Douglas Fir	18	3.2	1.2	3.84
16	Western Red Cedar	3	1	1.2	1.2
17	Beech	3	1	1.2	1.2
18	Alder	3	1	1.2	1.2
19	Alder	3	1	1.2	1.2
20	Alder	3	1	1.2	1.2
21	Alder	3	1	1.2	1.2
22	Douglas Fir	3	1	1.2	1.2
23	Alder	3	1	1.2	1.2
24	Alder	3	1	1.2	1.2
25	Alder	3	1	1.2	1.2
26	Alder	3	1	1.2	1.2
27	Alder	3	1	1.2	1.2
28	Alder	3	1	1.2	1.2
29	Alder	3	1	1.2	1.2
30	Beech	3	1	1.2	1.2
31	Alder	3	1	1.2	1.2
32	Alder	3	1	1.2	1.2
33	Alder	3	1	1.2	1.2
34	Beech	3	1	1.2	1.2
35	Western Red Cedar	3	1	1.2	1.2
36	Alder	4	1	1.2	1.2
37	Alder	3	1	1.2	1.2
38	Beech	3	1	1.2	1.2
39	Willow	3	1	1.2	1.2
40	Western Red Cedar	3	1	1.2	1.2
41	Pine	3	1	1.2	1.2
42	Birch	3	1	1.2	1.2
43	Beech	3	1	1.2	1.2
44	Western Red Cedar	3	1	1.2	1.2
45	Birch	3	1	1.2	1.2
46	Western Red Cedar	3	1	1.2	1.2
47	Willow	3	1	1.2	1.2
48	Western Red Cedar	3	1	1.2	1.2
49	Birch	7	1.2	1.2	1.44
50	Western Red Cedar	3	1	1.2	1.2
51	Western Red Cedar	3	1	1.2	1.2
52	Birch	3	1	1.2	1.2
53	Western Red Cedar	3	1	1.2	1.2
54	Douglas Fir	3	1	1.2	1.2
55	Western Red Cedar	3	1	1.2	1.2
56	Hornbeam	4	1	1.2	1.2
57	Douglas Fir	3	1	1.2	1.2
58	Douglas Fir	3	1	1.2	1.2
59	Douglas Fir	3	1	1.2	1.2
60	Western Red Cedar	3	1	1.2	1.2
61	Western Red Cedar	3	1	1.2	1.2
62	Pine	3	1	1.2	1.2
63	Douglas Fir	3	1	1.2	1.2
64	Douglas Fir	3	1	1.2	1.2
65	Pine	3	1	1.2	1.2
66	Western Red Cedar	3	1	1.2	1.2
67	Pine	3	1	1.2	1.2
68	Madrona	3	1	1.2	1.2
69	Alder	10	1.2	1.2	1.44

Total Existing tree units 118

Site Acreage 2.95 acres
Tree units per acre 40
Required to be retained 118

TREE RETENTION PLAN WINTERGREEN TOWNHOMES

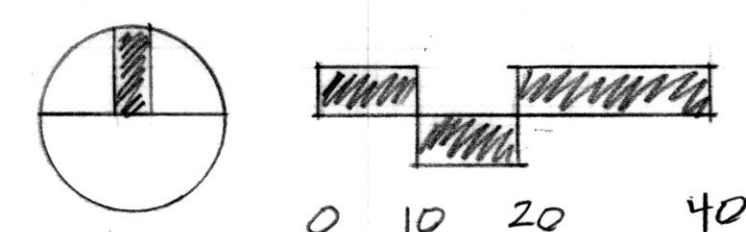

SCALE 1" = 20'

DATE 3.25.21
REV. 6.28.21
10.10.21

