

OCT 30 2018

Planning and
Community Development

Site Plan
Proposed




Radlett, Paulina & Marvin
6148 Eagle Harbor Drive
342502-1-083-2008

John & Anjali Lapinski
6154 NE Eagle Harbor Drive
342502-1-009-2004

Subject Property
SDJA Eagle Property LLC
6154 NE Eagle Harbor Drive
342502-1-009-2004

Nord, Carl
342502-1-011-2000

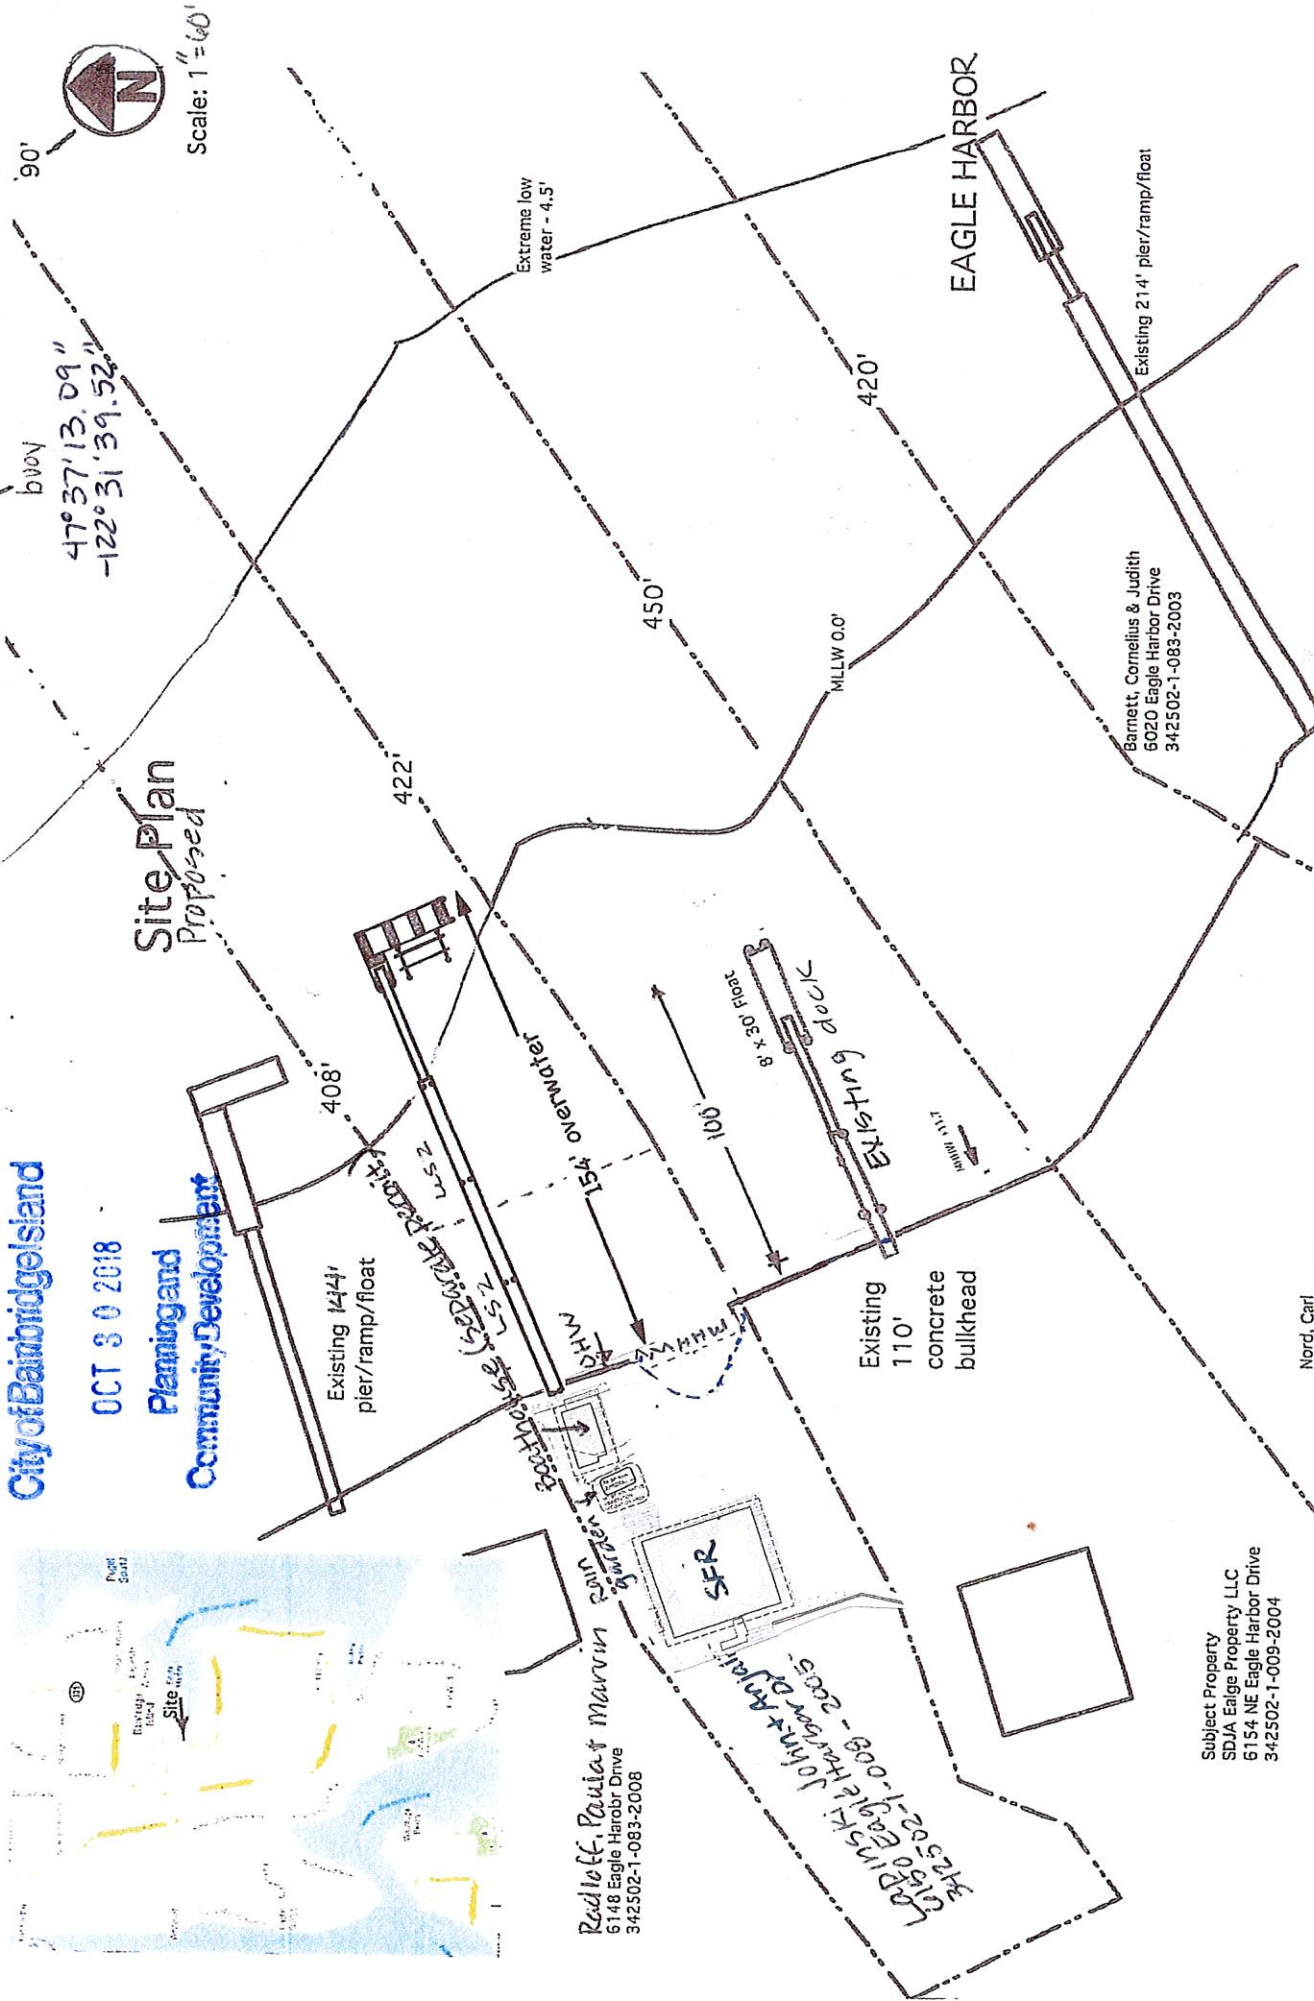

REFERENCE:

APPLICANT: John & Anjali Lapinski
PROPOSED: Construct new 154' pier/ramp/float/boat lift and mooring buoy. Replace bulkhead with new soldier pile bulkhead and pocket beach.

AT: Eagle Harbor, Puget Sound, Bainbridge Island COUNTY: Kitsap STATE: WA

SHEET: 3 of 7 DATE: October 29, 2018