




Josephine Liauw
Hunardi Hudiono
16356 Reitan Rd. NE.
Bainbridge Is., WA. 98110

Project: Stairs
230 sq. ft.

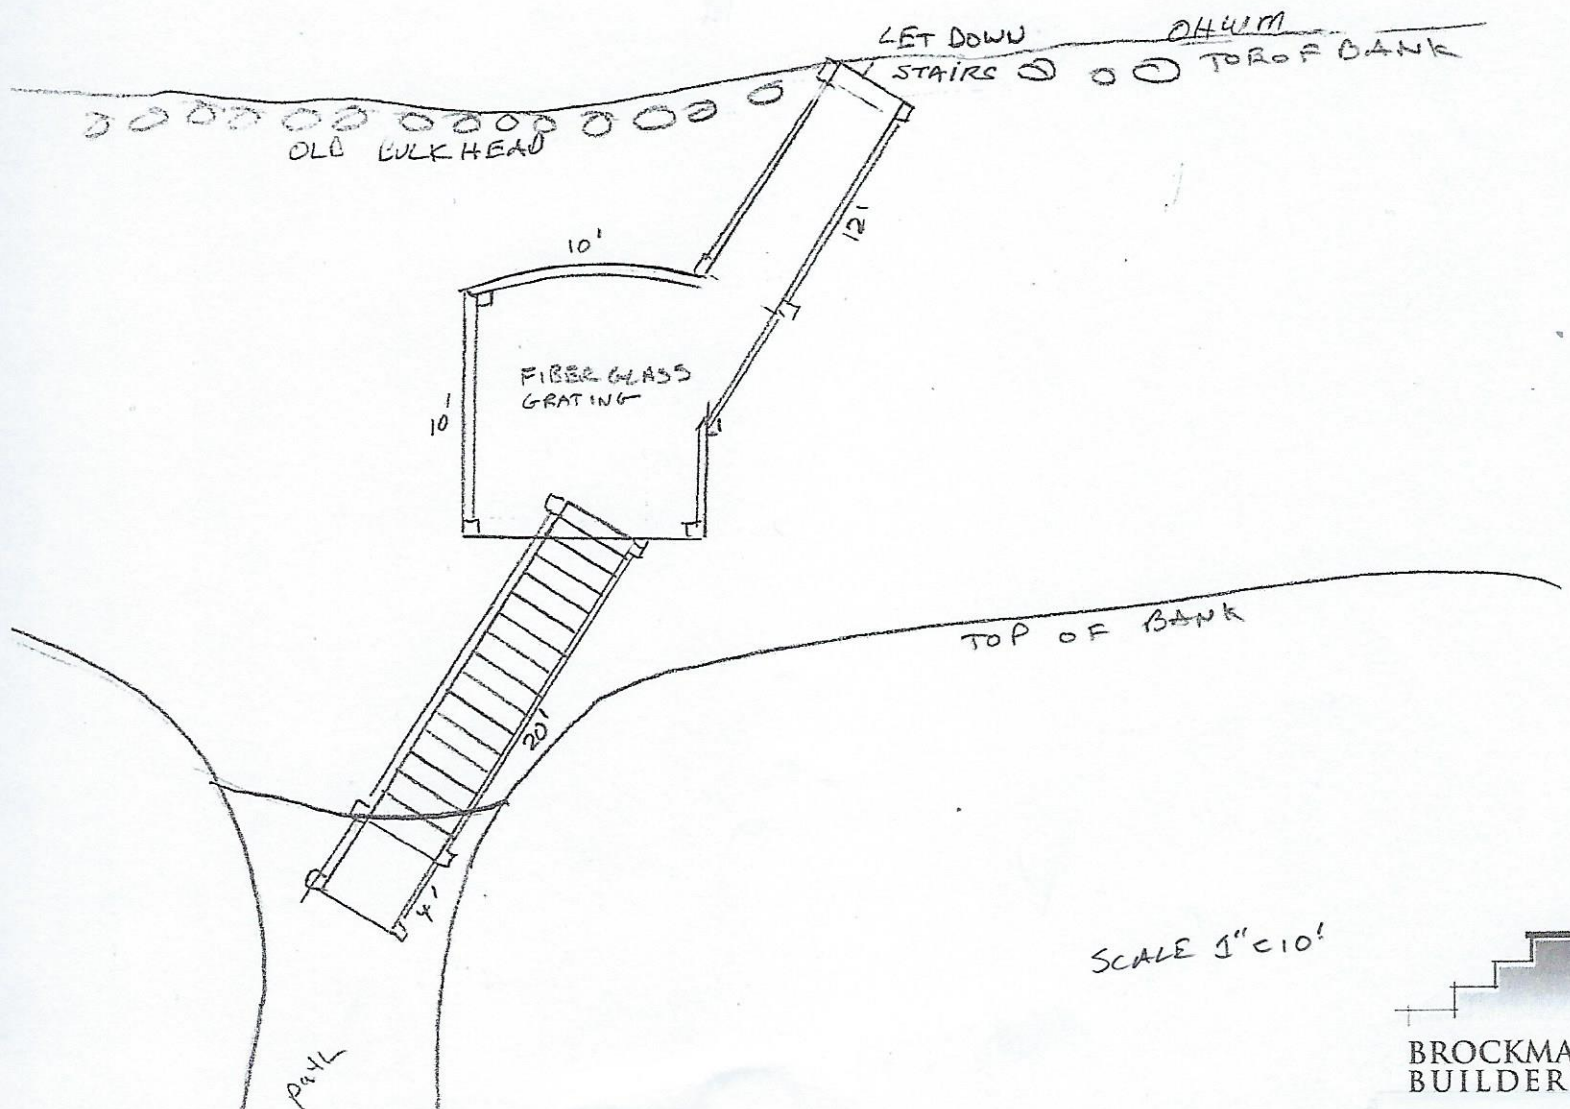

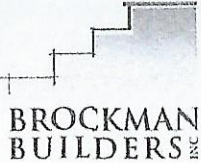

JOSEPHINE CIAUW
KUNARDI HUIAONO
16356 RETAN RD NE
BAINBRIDGE IS, WA 98110
Project: Stairs

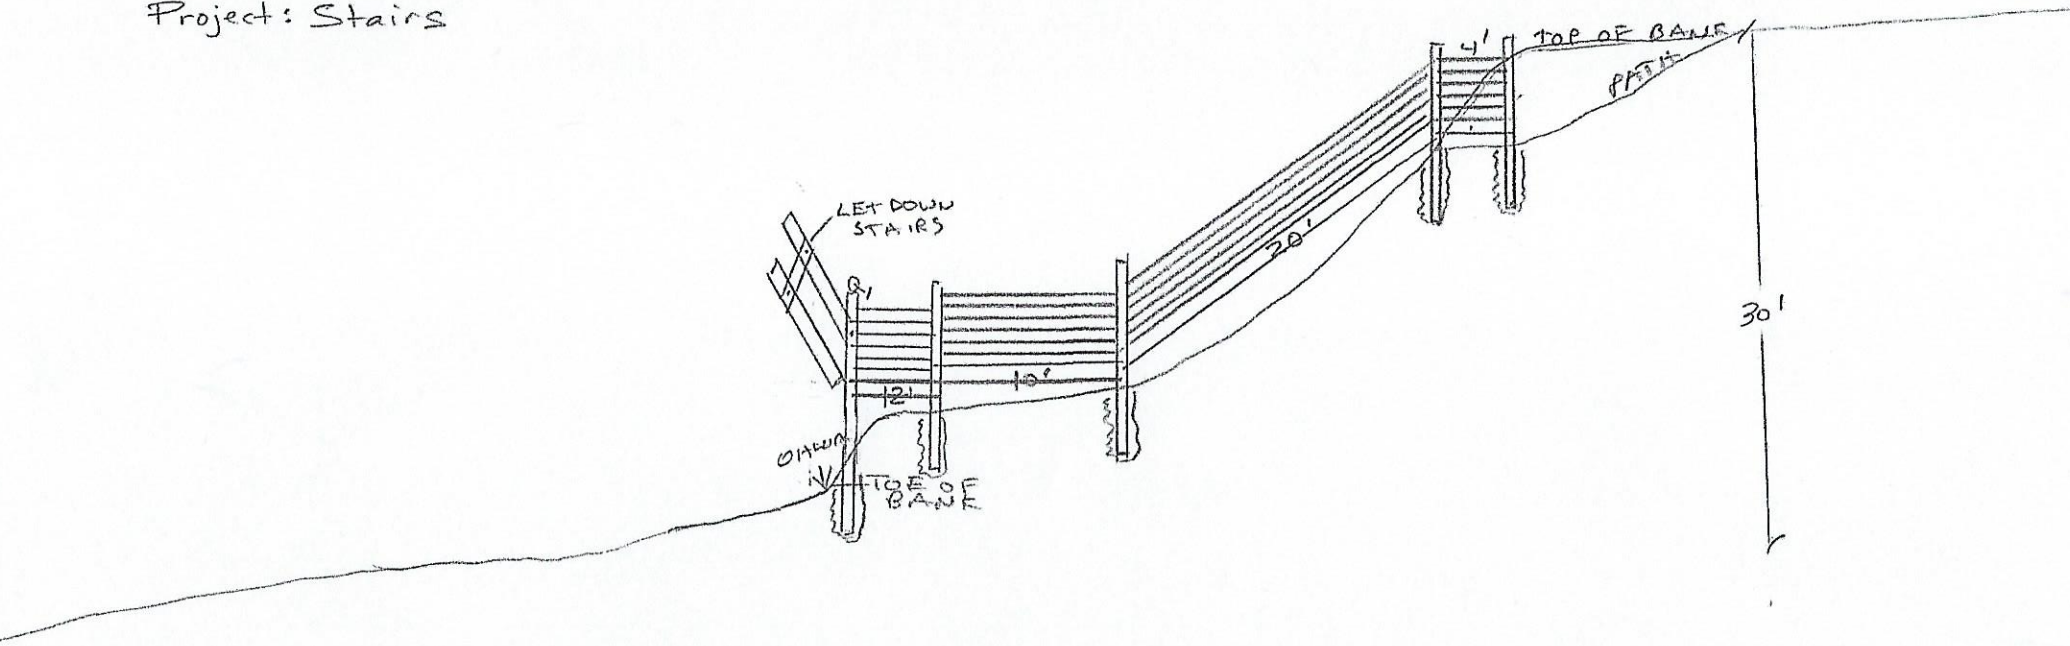

SCALE 1" = 10'